


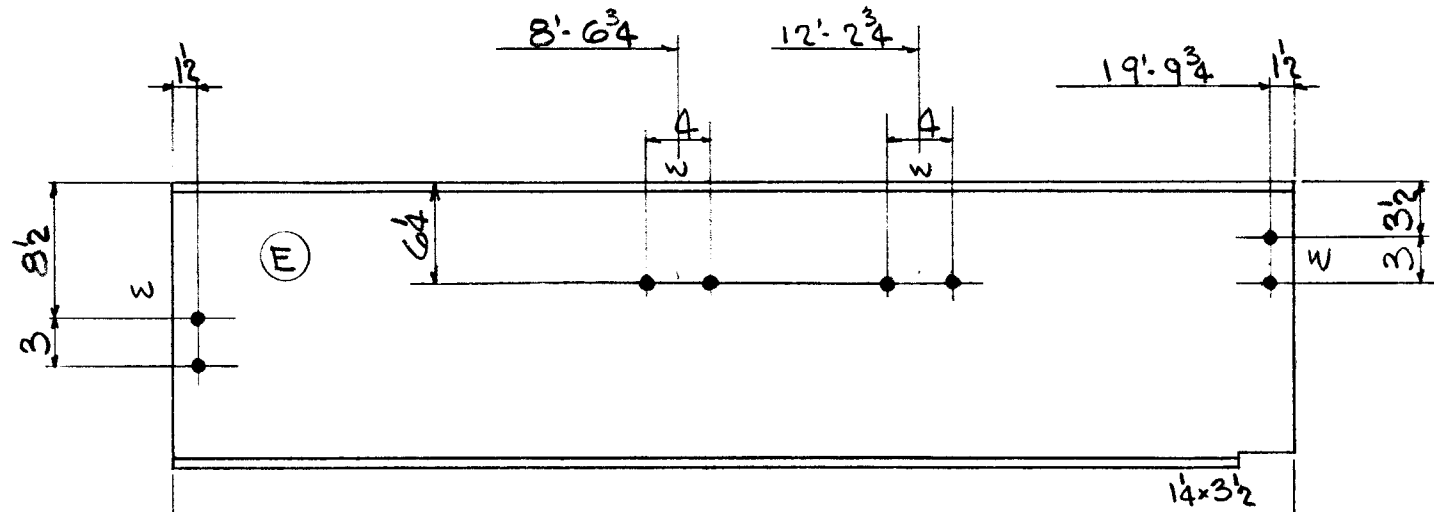

B73①

-11 1/4 (L5)


ONE 18WF50 x 19'-11 1/4 (STK.)

(X2F) - 9 1/2

997-5

1002

- 2- 3/4" B. x 1 1/2" G.
- 2- do x 1 1/8" G.
- 4- do x 3/4" G.

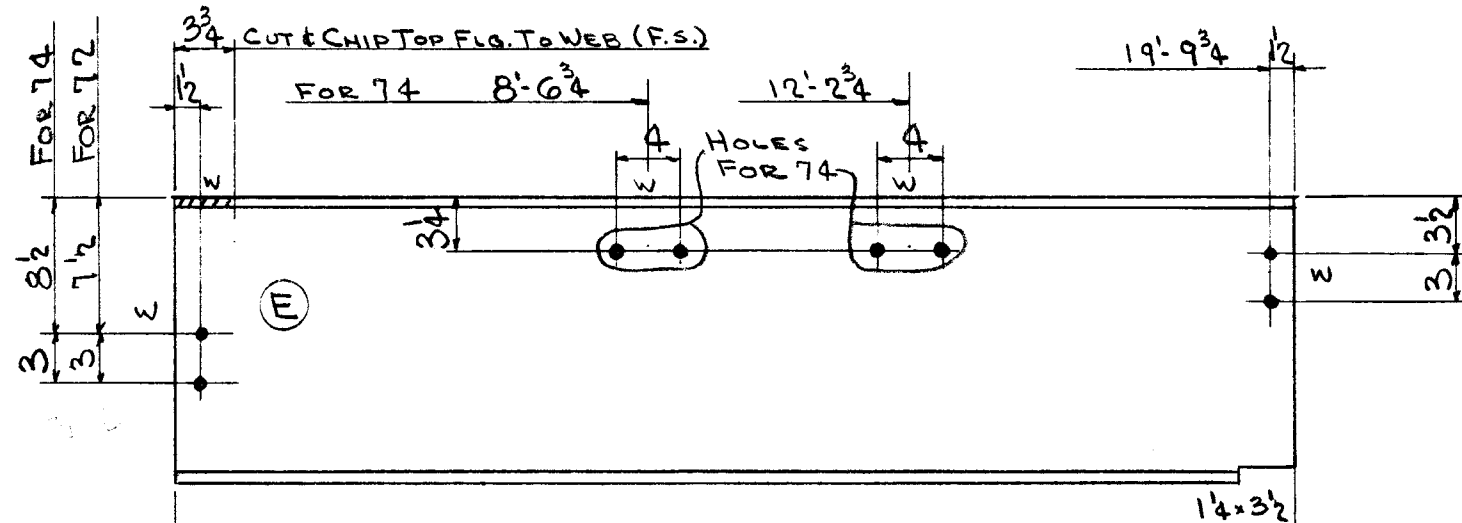

B74①

-11 1/4 (L6)

ONE 18WF60 x 19'-11 1/4 (STK.)

(X2F) - 9 1/2

1196-6

1202

B72①

-11 1/4 (L5)

ONE 18WF50 x 19'-11 1/4 (STK.)


(X2F) - 9 1/2

997-5

1002

- 4- 3/4" B. x 1 1/2" G.
- 2- do x 1 1/8" G.
- 2- do x 1/8" G.
- 4- do x 1 3/8" G.

SHOP:
NOTE DIFFERENT WEIGHT

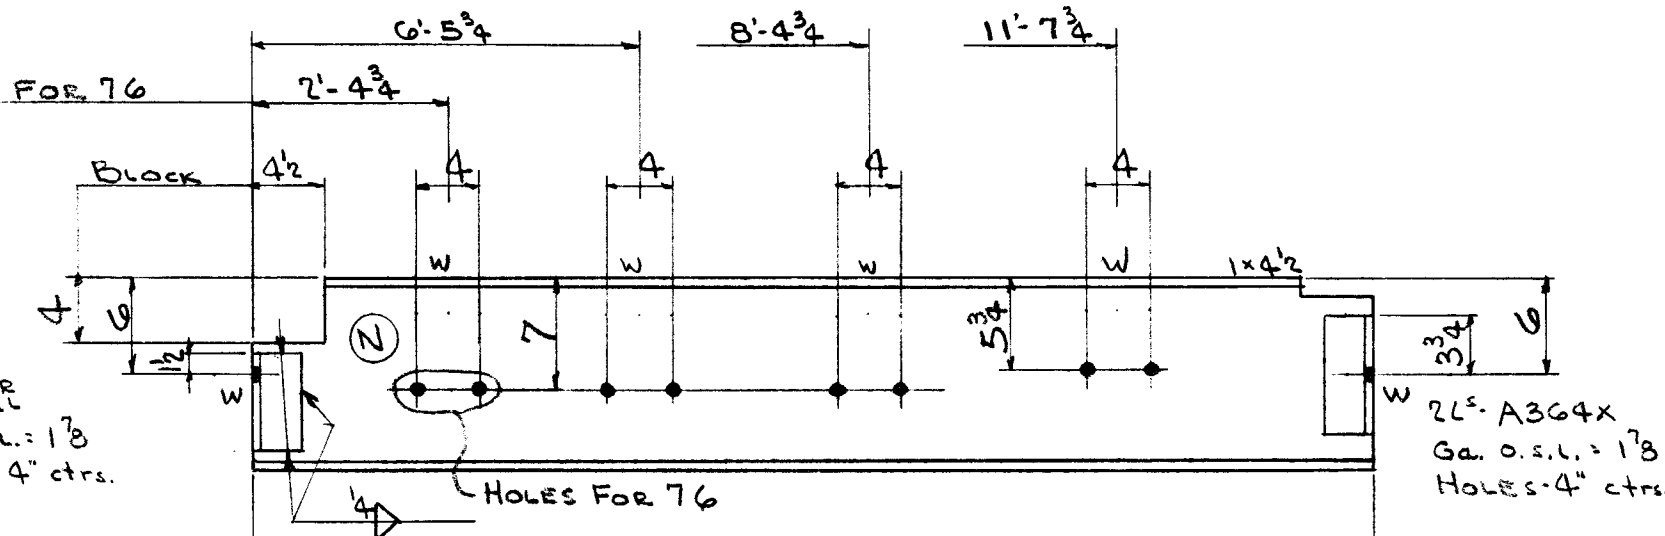

2L's max
Ga. o.s.l. = 17
Holes - 4" ctrs.

2L's A364x
Ga. o.s.l. = 17
Holes - 4" ctrs.

B75① - B76① - 4 (C4)

2- 12BL22 x 12'-11 1/2 (ORD 12'-10 1/2) (C4) - 4 (ONE EACH)

- 12- 3/4" B. x 5/8" G.
- 2- do x 1" G.

3 PAINT

14	4	max	L-3x3x3/8	0	6
18	4	A364x	L- do	0	7 1/2

567

602 TOTAL

TOTAL	ORD.	PLATES	STD.	BOLT	RIV.	BAR	SM. STD.	PAINT	WELD
3808			3789					19	
DET. R.C.S.	DATE 10-28-54	CHK'R. R.C.C.	DATE 11-19-54	IN CHARGE FISHER					

RIVETS	UNLESS NOTED	CONTRACT NO.	SHEET NO.	REVISIONS	CONTRACT NO.	SHEET NO.
OPEN HOLES	13/16	4090	B121		4090	B121