



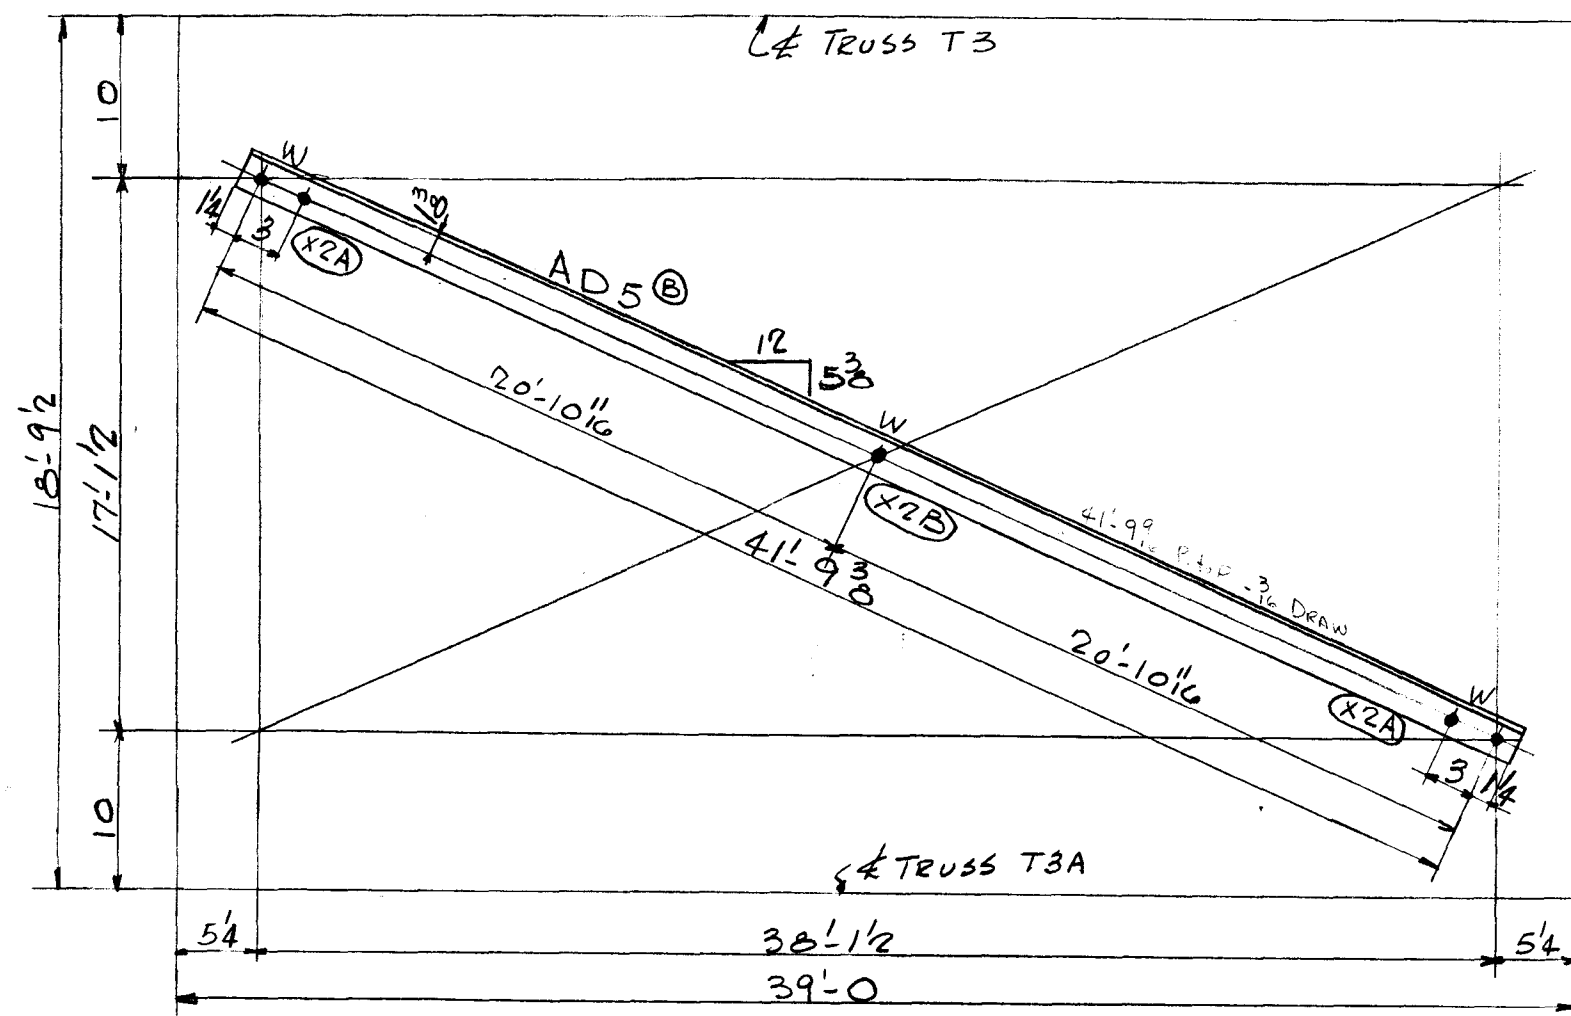

2-DIAGONALS-MK. AD5^(B)

9. ${}^3_4\text{He} + {}^7_8\text{Gr}$

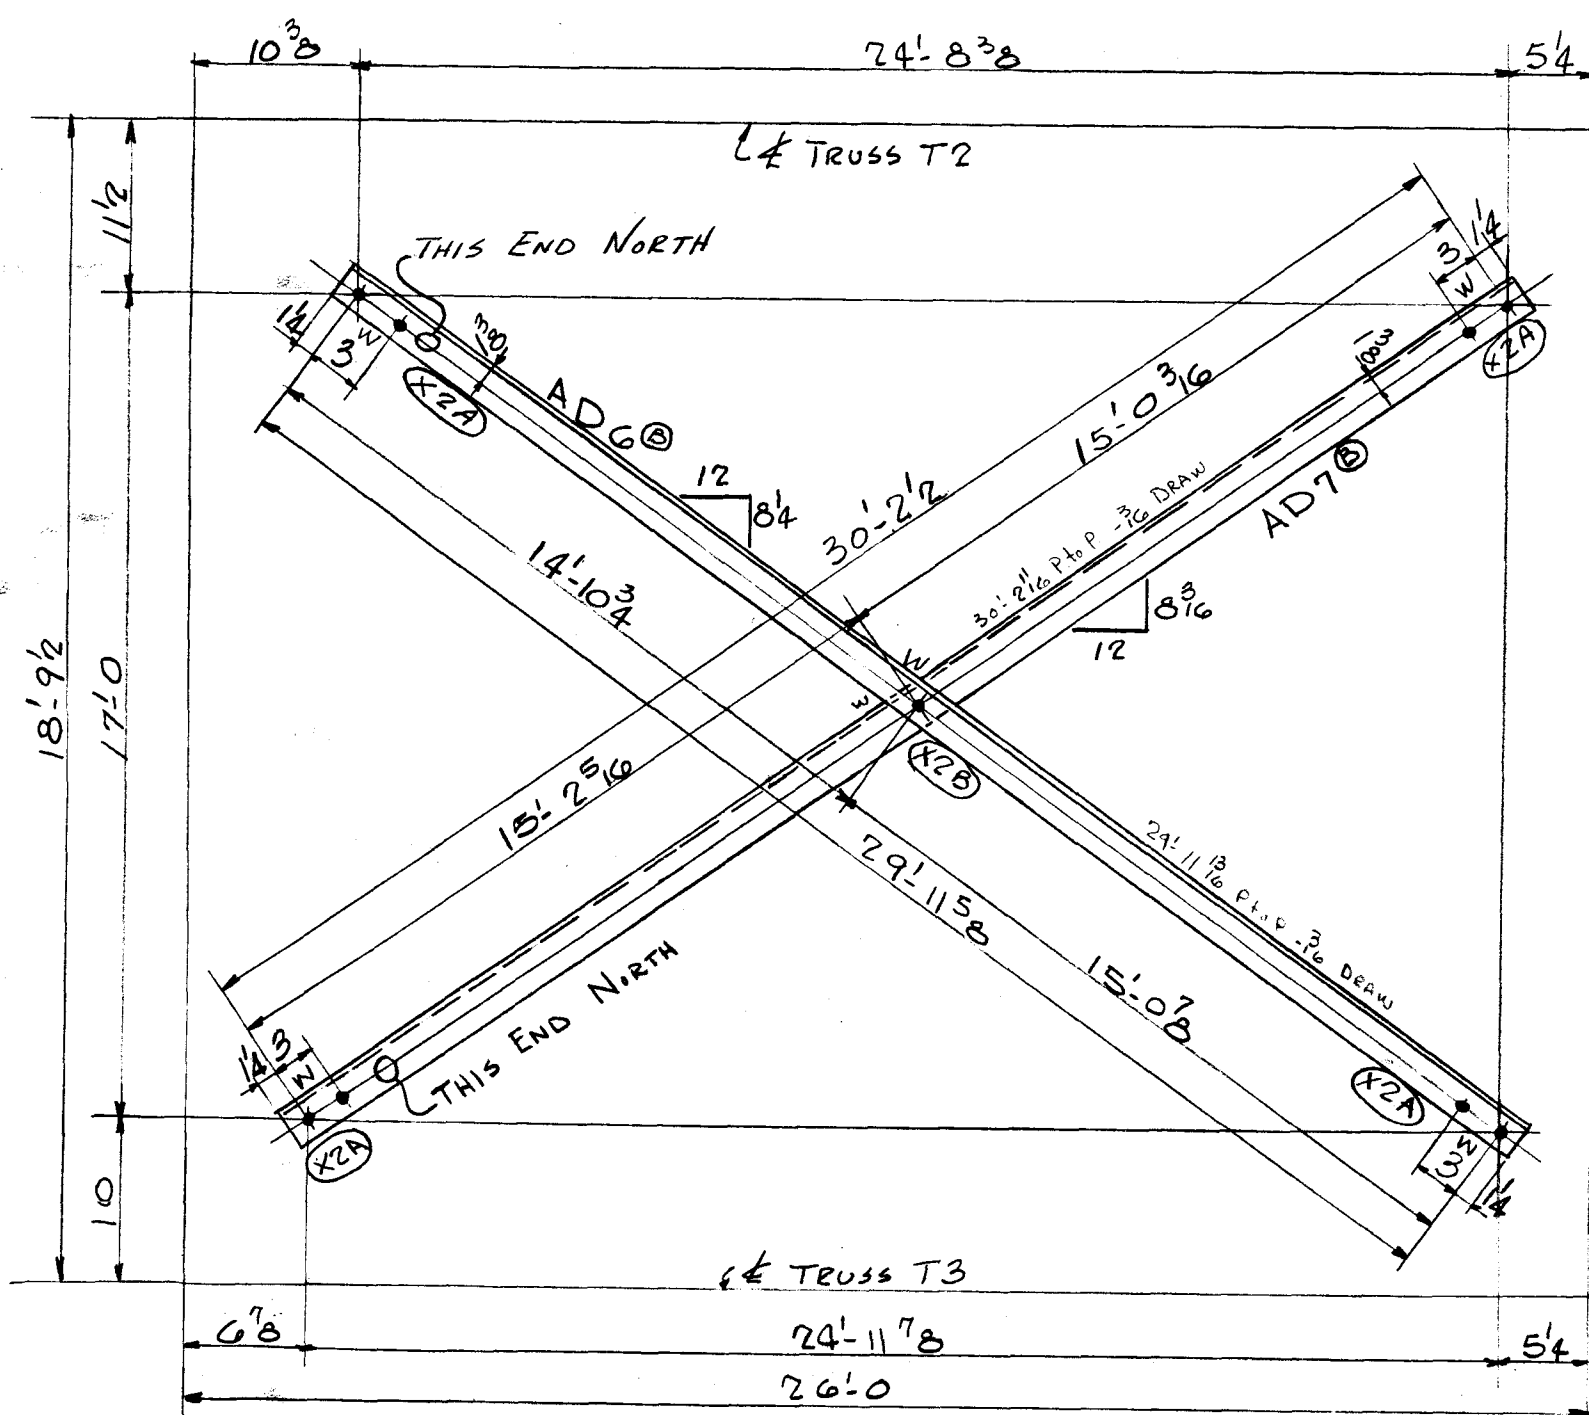

ONE DIAGONAL - MK. AD6^⑥
ONE DIAGONAL - MK. AD7^⑥

9-3/4" ϕ Bx 7/8 Gr.

WEIGHT		NO. PCS.	ASS'M MK.	SHAPE	LENGTH		REMARKS	ORDERED
					</			