



ONE - GRILLAGE - MARK AGI

882	3		10W49	6	0	Flg. 90° to web	STK
2198	1	ma	PL 388x44	3	6	Modify AS17 on Sh. F3	ORD. 42x 44x1002
7	2	na	3/4 Rod	0	6		STK
27	12		1" Pipe	0	10		
18	6		3/4 Rod	2	0		
3	14		3/4 Sq. Nut				


3130 TOTAL

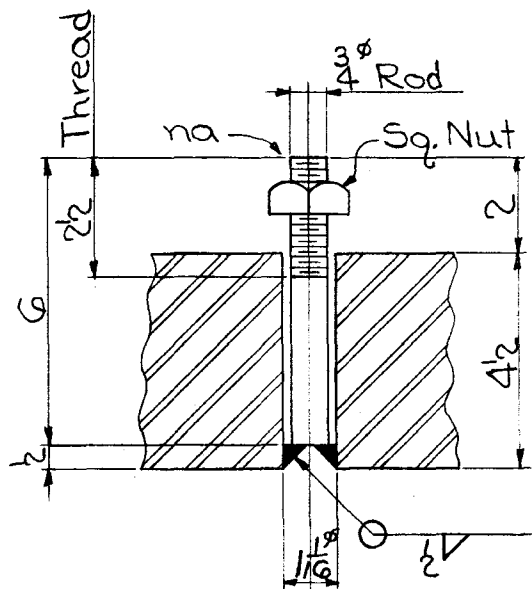

DETAIL OF STUD

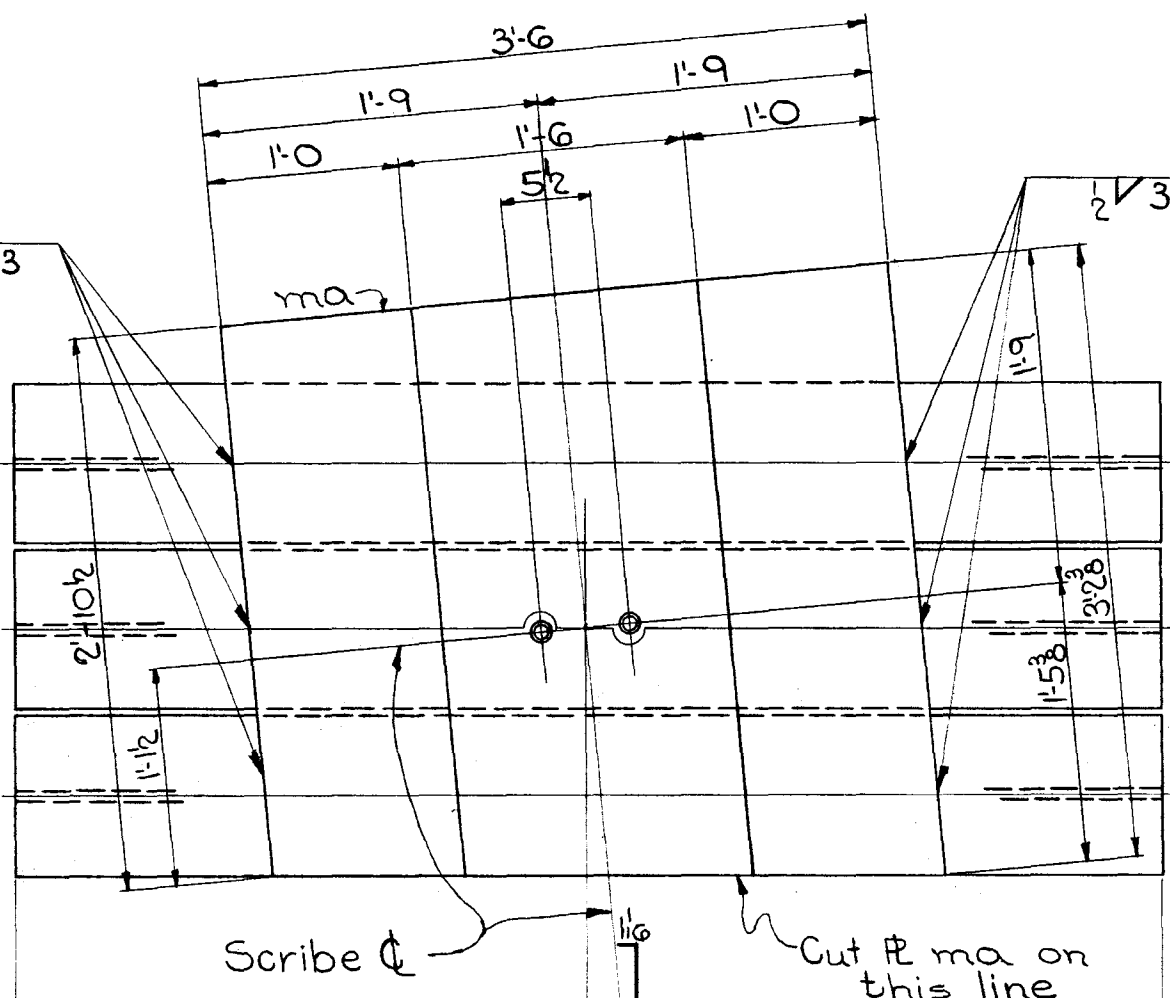

Scribe & Cut PL ma on this line

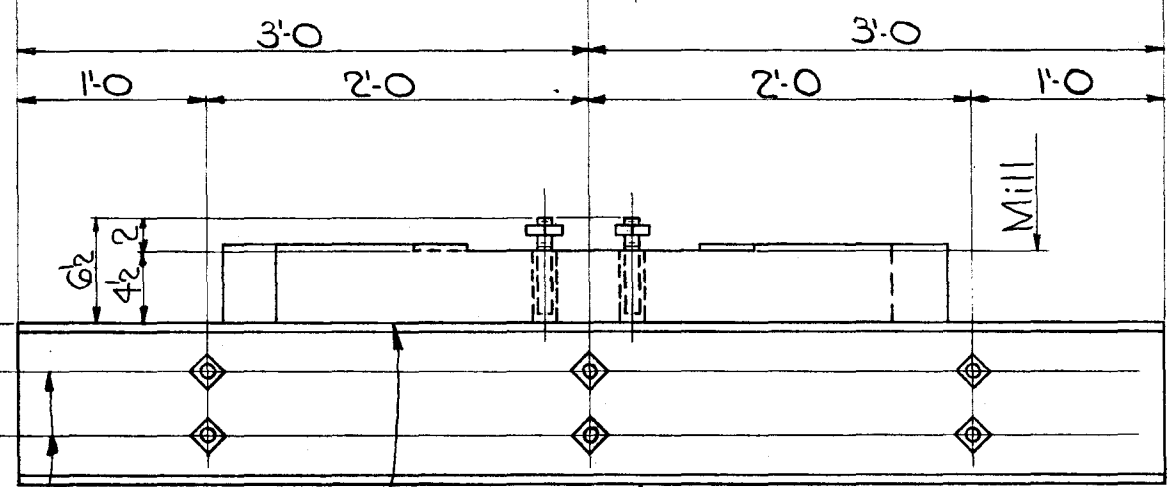

3-10W49x6'-0
PL ma to be smooth & straight on bottom, for bearing
12-G.P. Seps. 1 1/2 x 10"
6-Rods 3/4 x 2'-0
12- 3/4 Nut

ONE - GRILLAGE - Mk. AGI

TOTAL	ORD.	PLATES	STD.	BOLT	RIV.	BAR	SM. STD.	PAINT	WELD
3130	2198		882	30		20			
DET. R.C.C.	DATE 1-31-55	CHK'R. F.F.	DATE 2-2-55	IN CHARGE	C.L.F.				
CONTRACT NO.	SHEET NO.	REVISIONS	CONTRACT NO.	SHEET NO.					
			4090	B20					

Adv. Lot 2