



WEIGHT	NO. PCS.	ASS'M MK.	SHAPE	LENGTH	REMARKS	ORDERED
--------	----------	-----------	-------	--------	---------	---------

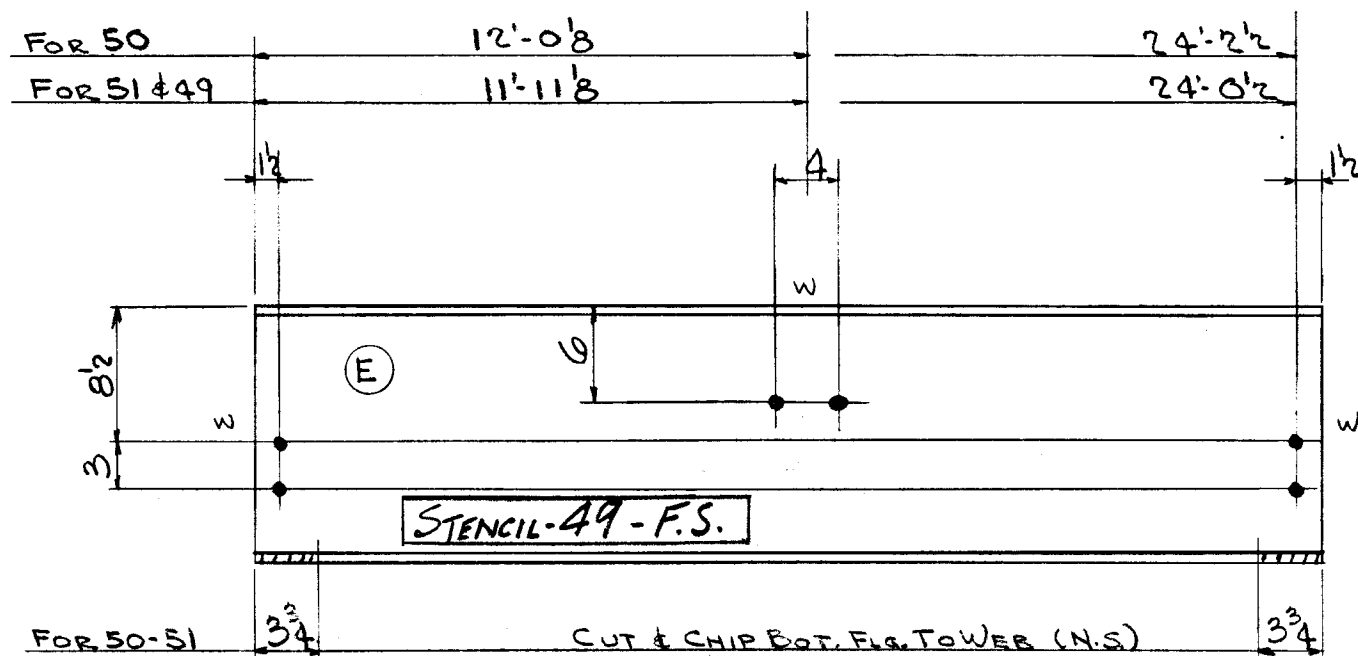

C49 [®]	-11	(L4)	ONE 16WF50 x 24'-2 (STK.)	(L4)	-11	1209-6	1215
C50 [®]	-10	(L4)	ONE 16WF45 x 24'-4 (STK.)	(L4)	-10	1095-5	1100
C51 [®]	-11	(L4)	ONE 16WF36 x 24'-2 (STK.)	(L4)	-11	870-4	874


10. $\frac{3}{4} \phi B. \times 18 G.$
 4. do $\times 11 G.$
 2. do $\times \frac{3}{4} G.$
 2. do $\times 11 G.$

SHOP:
- NOTE DIFFERENT WEIGHTS

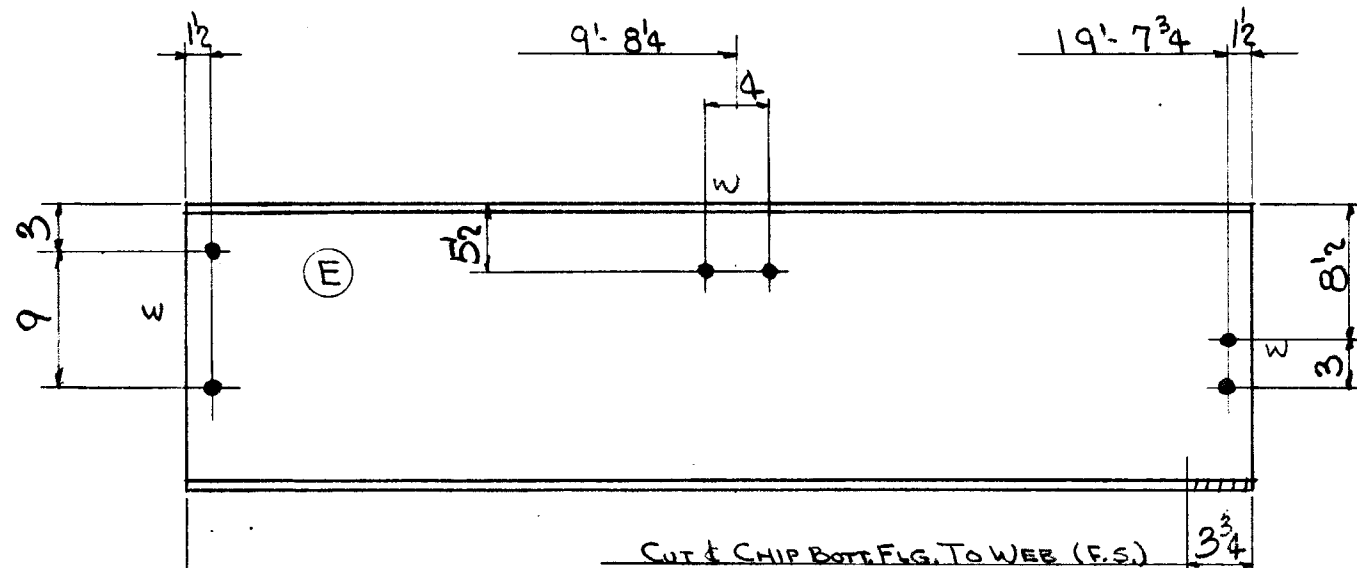

C48 [ⓑ]	-11 ³	(L5)	ONE 18WF50x19.94 (STK.)	(L4)	-11	984.5	994
------------------	------------------	------	-------------------------	------	-----	-------	-----

4- $\frac{3}{4}$ " B. x 1" G.
2- do x $\frac{3}{4}$ G.

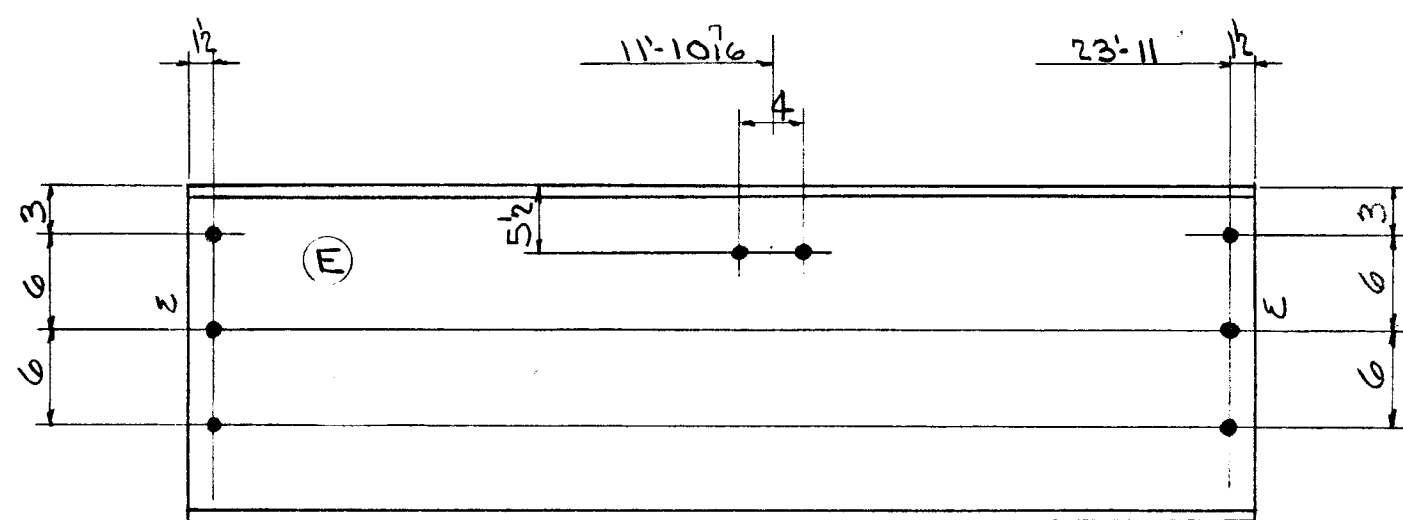

C59^(B) -114³ (L4) ONE 21WF73 x 24' 0 1/2" (STK.) (L4) -114³ 1755.9 1764

6. $\frac{3}{4} \phi B. \times 1 \frac{1}{8} G.$
2. do $\times \frac{7}{8} G.$

TOTAL	ORD.	PLATES	STD.	BOLT	RIV.	BAR	SM. STD.	PAINT	WELD
-------	------	--------	------	------	------	-----	----------	-------	------

5947		5918			29
------	--	------	--	--	----

DET.	DATE	CHK'R.	DATE	IN CHARGE
B.C.S.	11-1-54	R.C.C.	11-22-54	FISHER

RIVETS NONE	UNLESS NOTED	CONTRACT NO. 4090	SHEET NO. B202	REVISIONS Stencil Added 12/2/54	CONTRACT NO. 4090	SHEET NO. B202
OPEN HOLES 13 φ 16						