




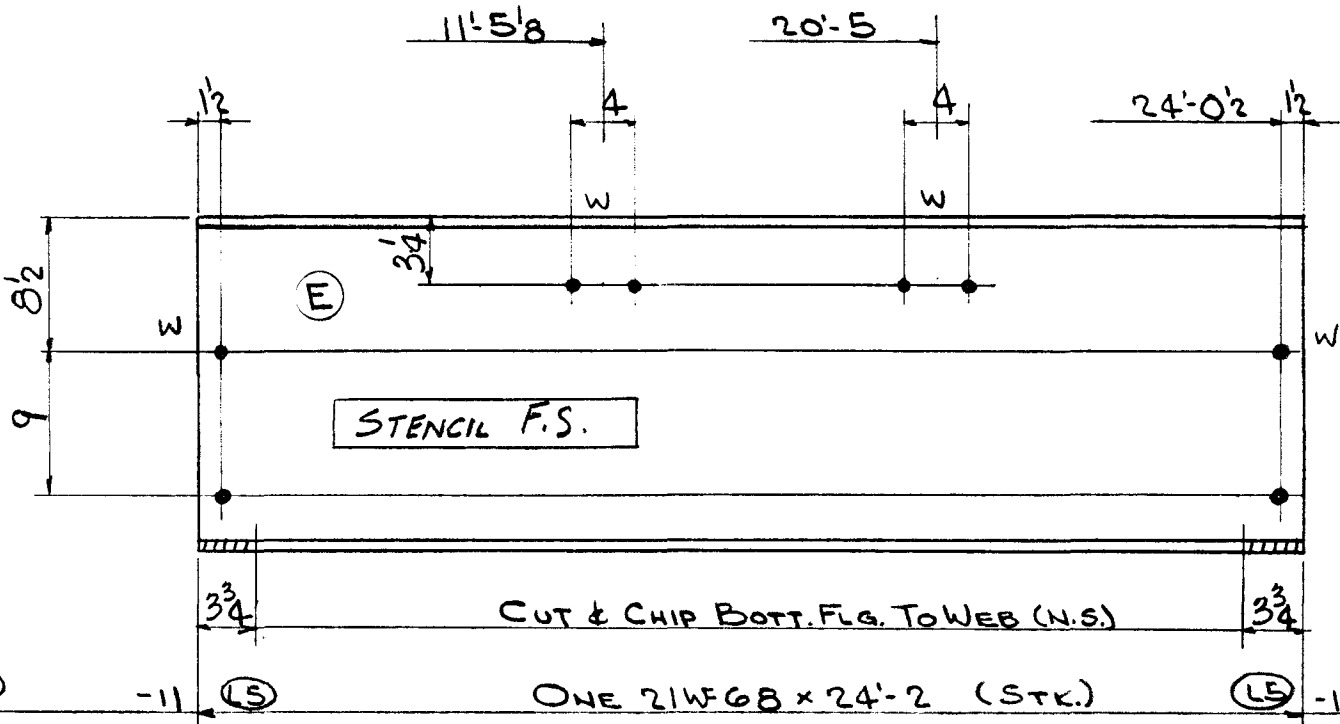

4- 3/4" B x 1 3/16 G.  
4- do x 1 3/16

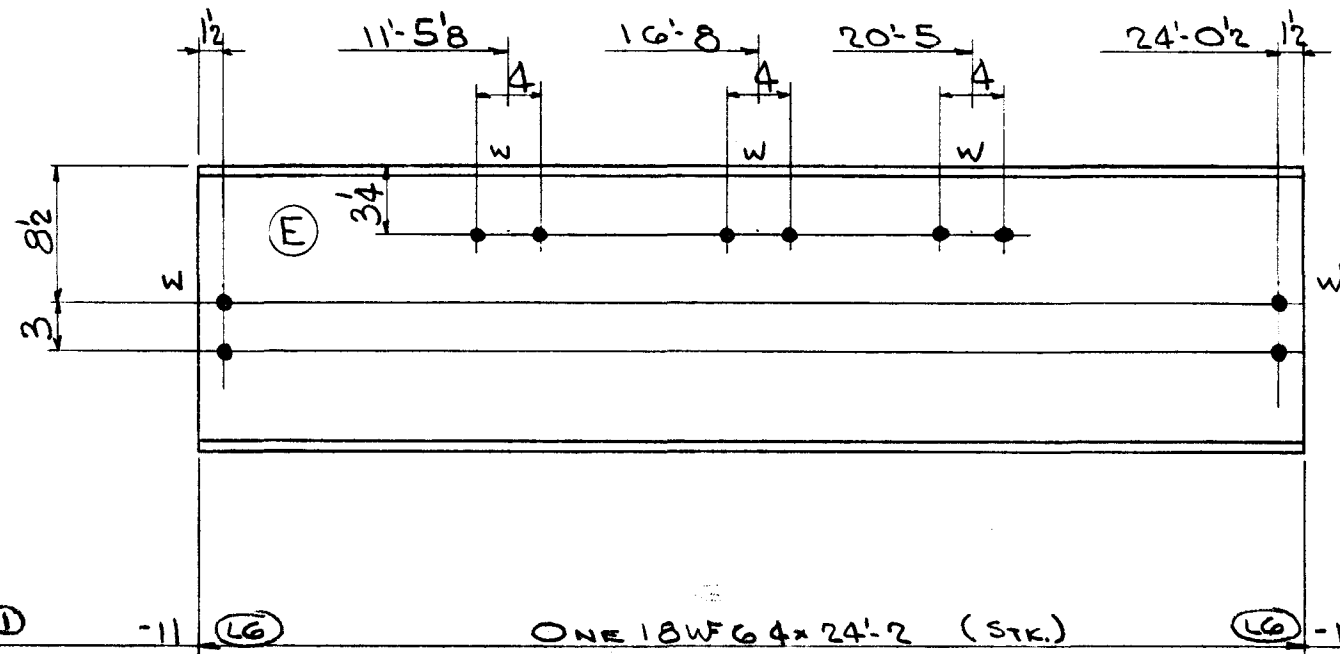

4- 3/4" B x 1 3/16 G.  
6- do x 1 3/16 G.

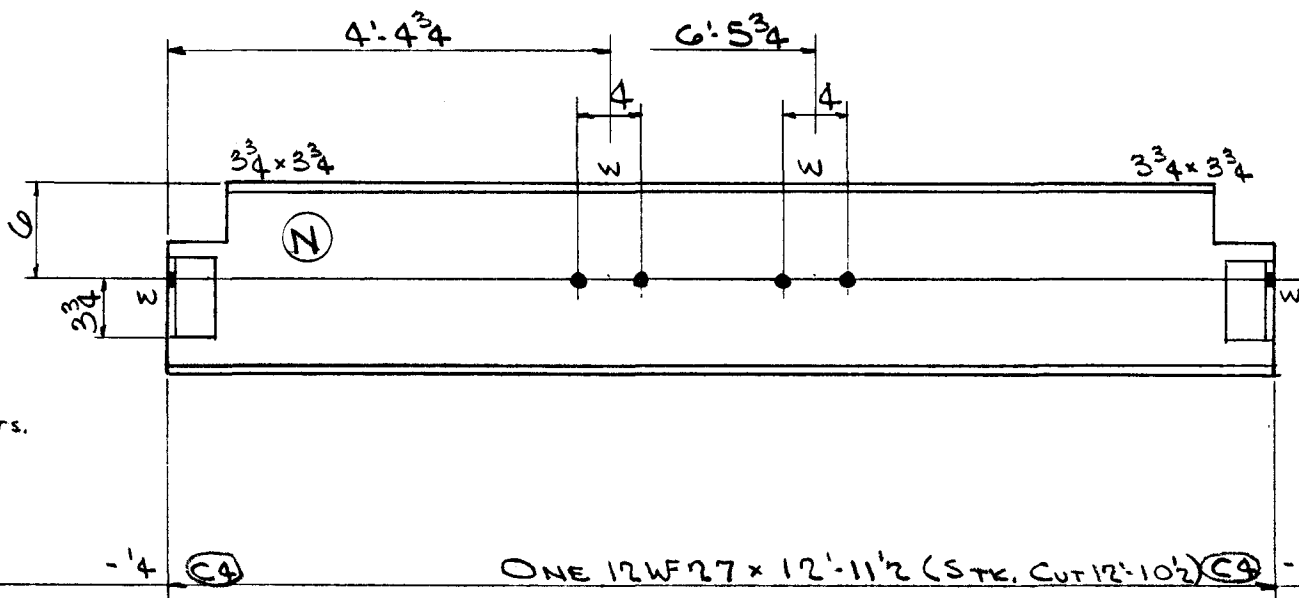

4- 3/4" B x 5/8 G.

PAINT

12 4 A264 x 6 L 3 x 3 x 3/8 0 5

| TOTAL       | ORD.                  | PLATES        | STD.          | BOLT             | RIV. | BAR | SM. STD.          | PAINT          | WELD |
|-------------|-----------------------|---------------|---------------|------------------|------|-----|-------------------|----------------|------|
| 3569        |                       |               | 3551          |                  |      |     |                   | 18             |      |
| DET. R.C.S. | DATE 11-3-54          | CHK'R. R.C.C. | DATE 11-23-54 | IN CHARGE FISHER |      |     |                   |                |      |
| REVISIONS   | Stencil added 12/2/54 |               |               |                  |      |     | CONTRACT NO. 4090 | SHEET NO. B221 |      |

|            |              |              |           |
|------------|--------------|--------------|-----------|
| RIVETS     | UNLESS NOTED | CONTRACT NO. | SHEET NO. |
| OPEN HOLES | NONE 13 1/16 | 4090         | B221      |

Lot 3 WELD