



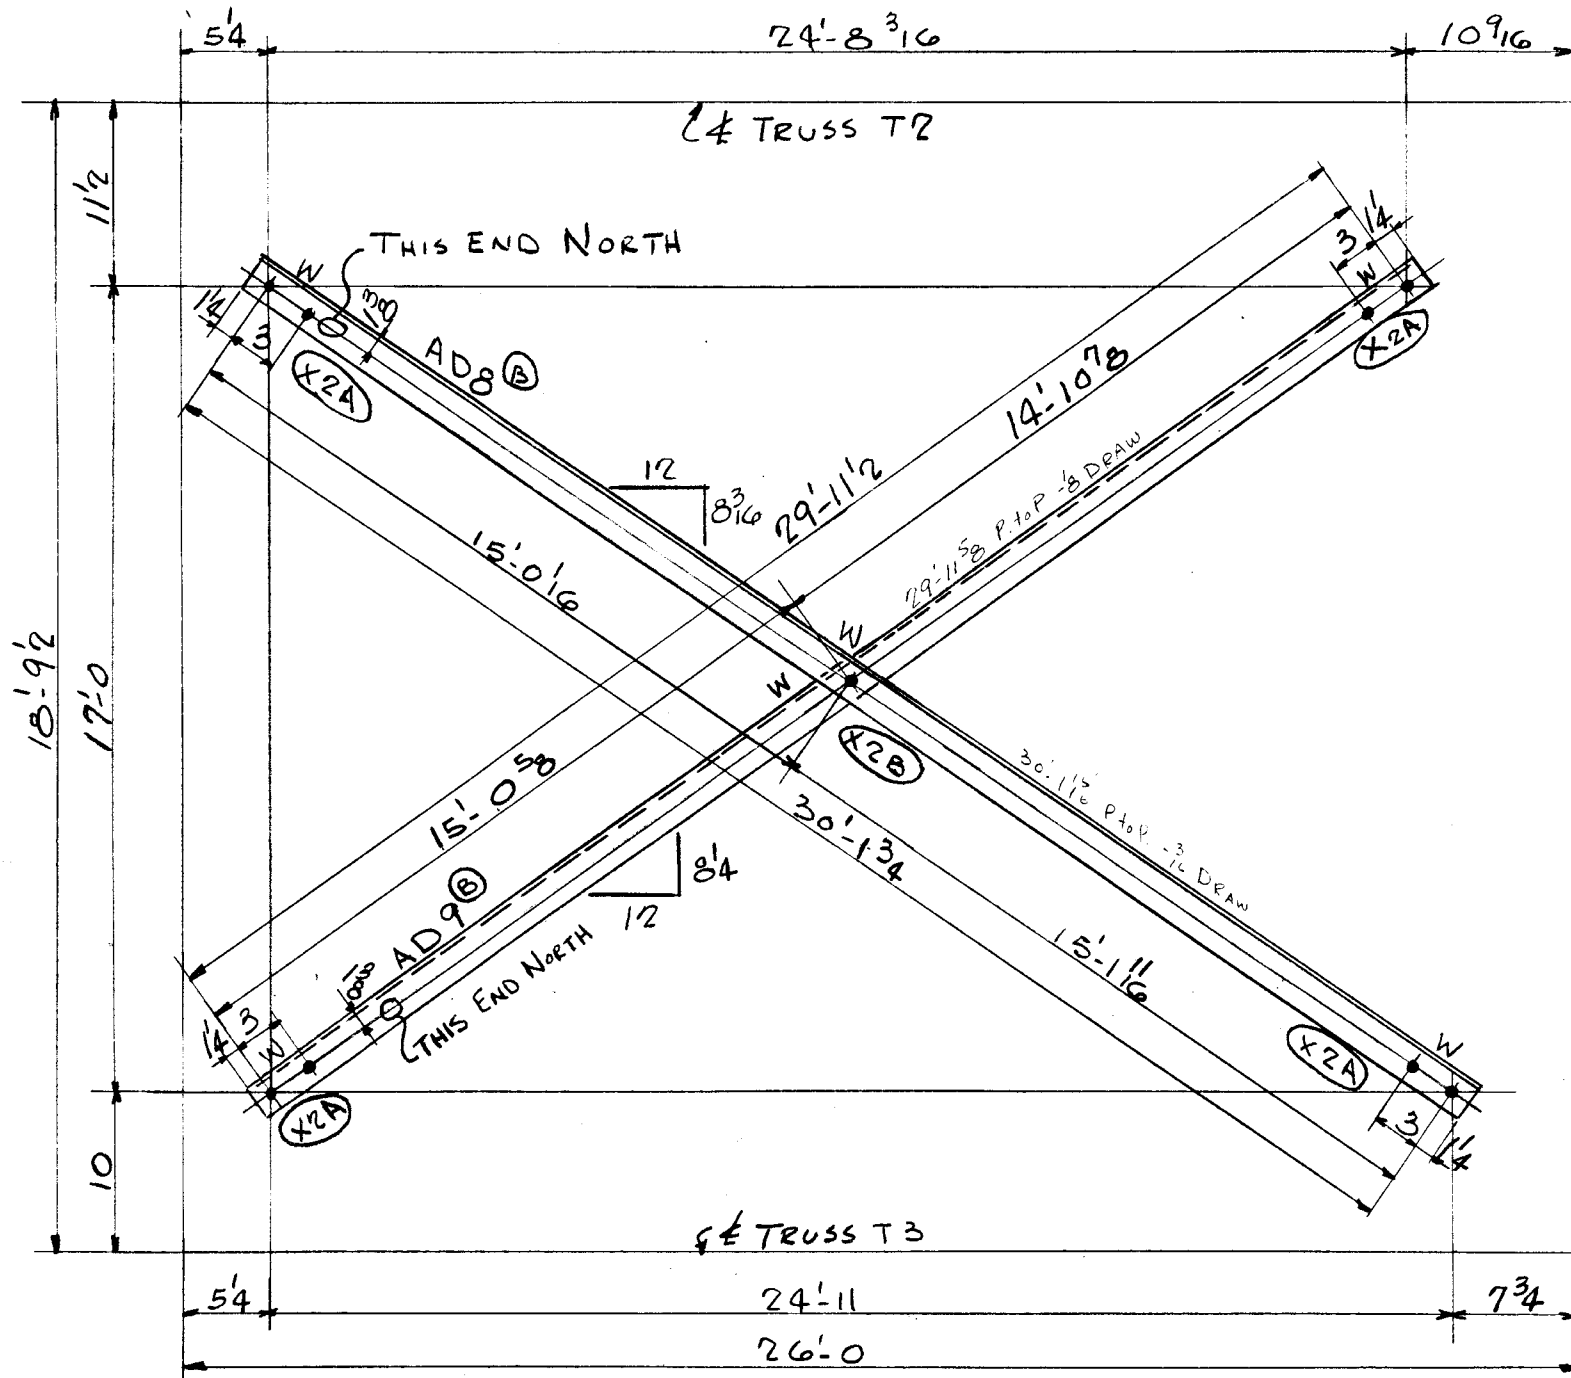


ONE DIAGONAL - MK. AD8[ⓑ]
ONE DIAGONAL - MK. AD9[ⓑ]


9. 3/4" x 7 Gr.

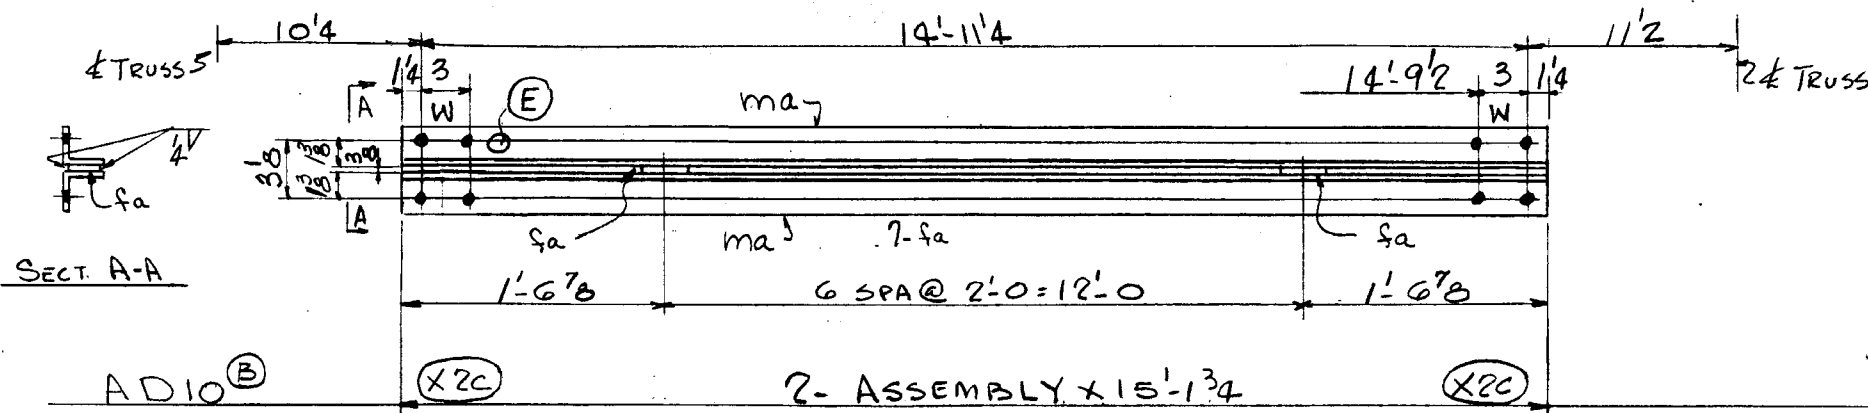

AD10[ⓑ] 2- ASSEMBLY x 15'-1 3/4

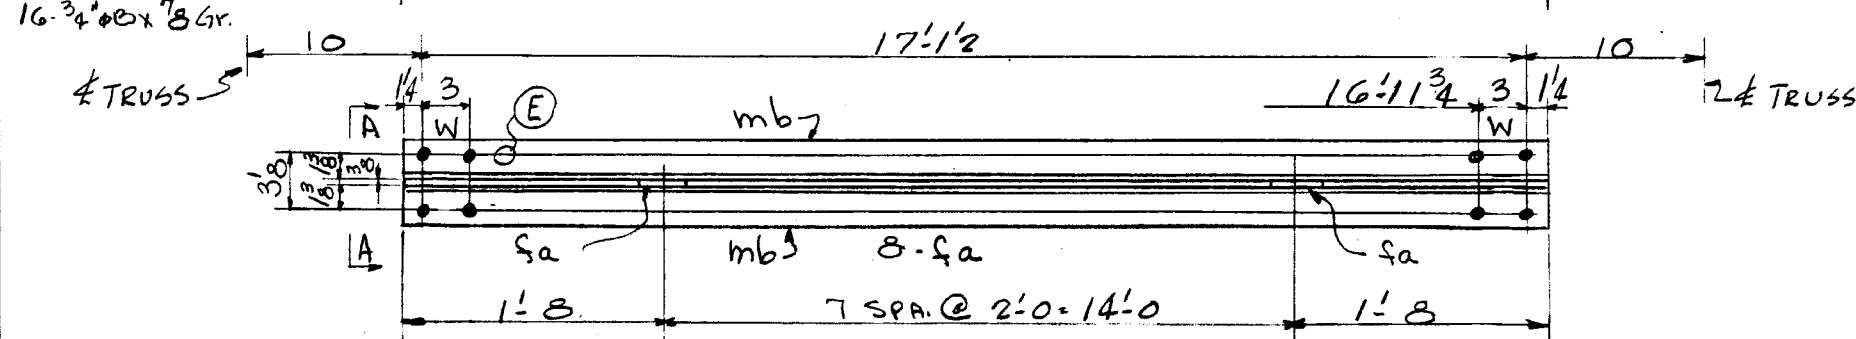

AD11[ⓑ] 2- ASSEMBLY x 17'-4

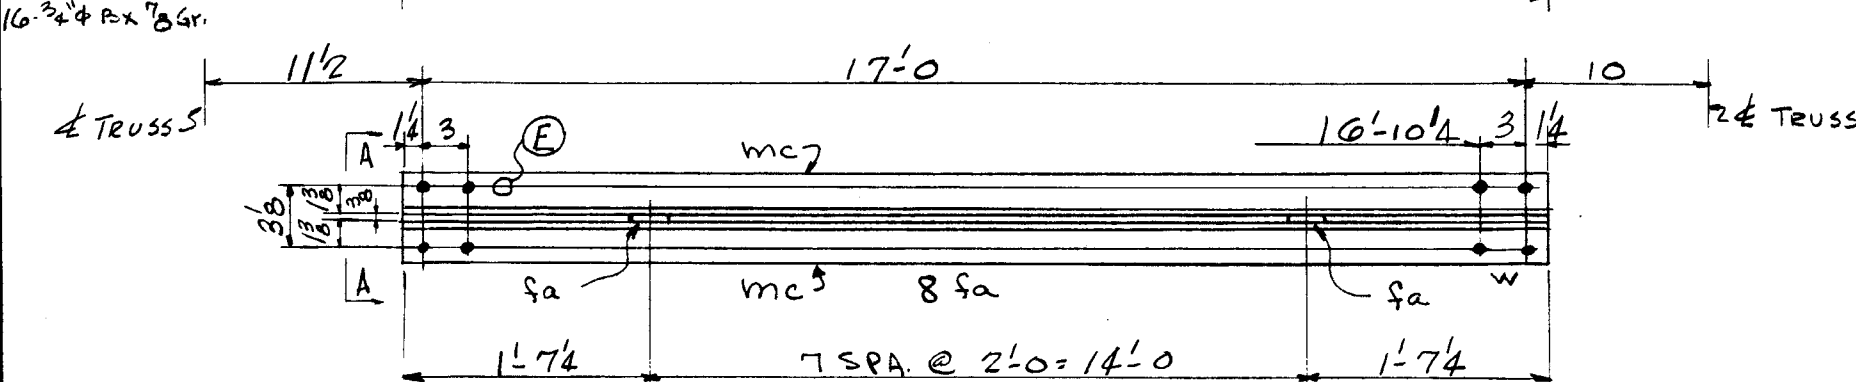

AD12[ⓑ] 2- ASSEMBLY x 17'-2 1/2

16. 3/4" x 7 Gr.

ONE DIAGONAL MK AD8[ⓑ]

179	/	L2 1/2 x 2 1/2 x 3/8	30 4 1/4	STK
1	PAIN			
180	TOTAL			

ONE DIAGONAL MK AD9[ⓑ]

178	/	L2 1/2 x 2 1/2 x 3/8	30 2	STK
1	PAIN			
179	TOTAL			

2- ASSEMBLY MK AD10[ⓑ]

358	4	ma	L2 1/2 x 2 1/2 x 3/8	15 1 3/4	STK
6	14	sa	FILL 2 x 3/8	0 2	WELD
2		PAIN			
366	TOTAL				

2 ASSEMBLY MK AD11[ⓑ]

409	4	mb	L2 1/2 x 2 1/2 x 3/8	17 4	STK
7	16	sa			
2		PAIN			
418	TOTAL				

2 ASSEMBLY MK AD12[ⓑ]

406	4	mc	L2 1/2 x 2 1/2 x 3/8	17 2 1/2	STK
7	16	sa			
2		PAIN			
415	TOTAL				

TOTAL	ORD.	PLATES	STD.	BOLT	RIV.	BAR	SM. STD.	PAINT	WELD
1558						20	1530	8	
DET. LWS	DATE 10-20-54	CHK'R. F.F.	DATE 10-28-54	IN CHARGE FISHER					

REVISIONS	CONTRACT NO.	SHEET NO.	CONTRACT NO.	SHEET NO.
UNLESS NOTED OPEN HOLES 1/3" x 10"	4090	B3	4090	B3