



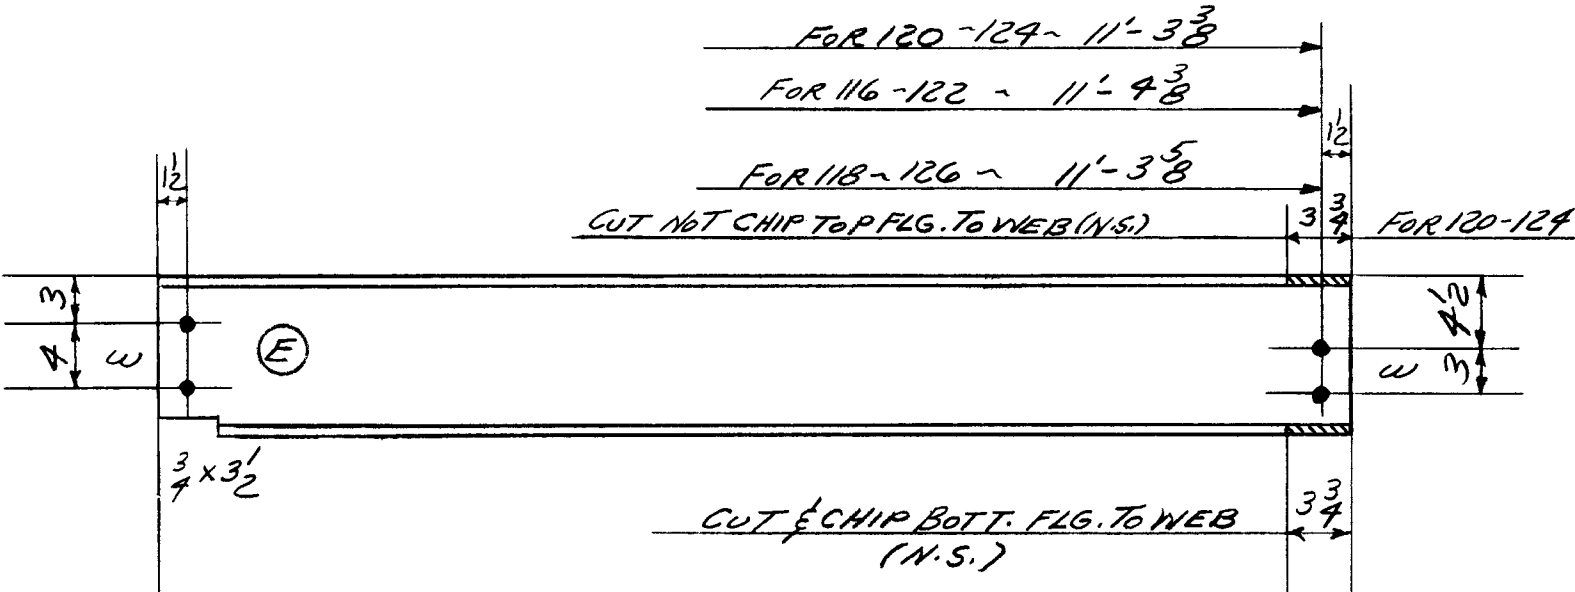

D116 ①	-8 1/2	(AS SHOWN)	3 ~ 10 BL 11.5 X 11'-5 3/8 (STK.)	(L4)	-10	396.2	398
D122 ①	-8 1/2	(OPP. HD. TO SK.)	4 ~ do X 11'-5 3/8 (STK.)		-10	529.3	532
D118 ①	-8 1/2	(AS SHOWN)	ONE ~ do X 11'-5 3/8 (STK.)		-10 3/4	131-1	132
D126 ①	-8 1/2	(OPP. HD. TO SK.)	ONE ~ do X 11'-5 3/8 (STK.)		-10 3/4	131-1	132
D120 ①	-8 1/2	(AS SHOWN)	2 ~ do X 11'-4 3/8 (STK.)		-11	262-1	263
D124 ①	-8 1/2	(OPP. HD. TO SK.)	2 ~ do X 11'-4 3/8 (STK.)		-11	262-1	263

12 ~ 3/4" x 13" GR.
40 ~ do x 15" GR.

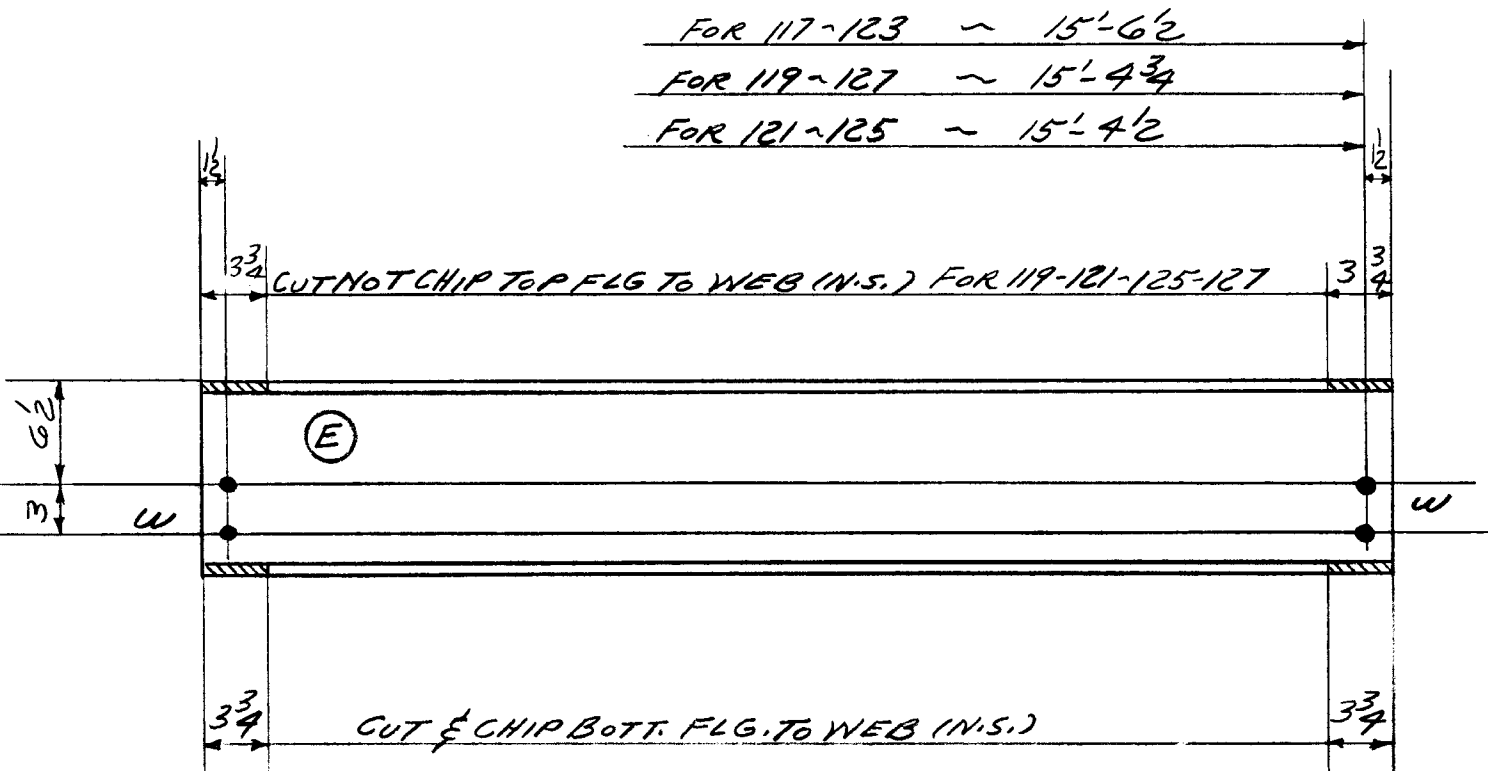

D117 ①	-10	(AS SHOWN)	3 ~ 12 BL 19 X 15'-8 (STK.)	(L4)	-10	893-1	897
D123 ①	-10	(OPP. HD. TO SK.)	4 ~ do X 15'-8 (STK.)		-10	1191-6	1197
D119 ①	-10 3/4	(AS SHOWN)	ONE ~ do X 15'-6 1/4 (STK.)		-11	295-1	296
D127 ①	-10 3/4	(OPP. HD. TO SK.)	ONE ~ do X 15'-6 1/4 (STK.)		-11	295-1	296
D121 ①	-11	(AS SHOWN)	2 ~ do X 15'-6 (STK.)		-11	589-3	592
D125 ①	-11	(OPP. HD. TO SK.)	2 ~ do X 15'-6 (STK.)		-11	589-3	592

24 ~ 3/4" x 8" x 3" GR.
28 ~ do x 1" GR.

TOTAL	ORD.	PLATES	STD.	BOLT	RIV.	BAR	SM. STD.	PAINT	WELD
5590			5563						27

DET.	DATE	CHK'R.	DATE	IN CHARGE
J.B.O.	11-9-54	R.C.C.	11-23-54	FISHER

RIVETS	UNLESS NOTED	CONTRACT NO.	SHEET NO.	REVISIONS	CONTRACT NO.	SHEET NO.
NONE		4090	B320		4090	B320
OPEN HOLES	13/16" UNLESS NOTED					