



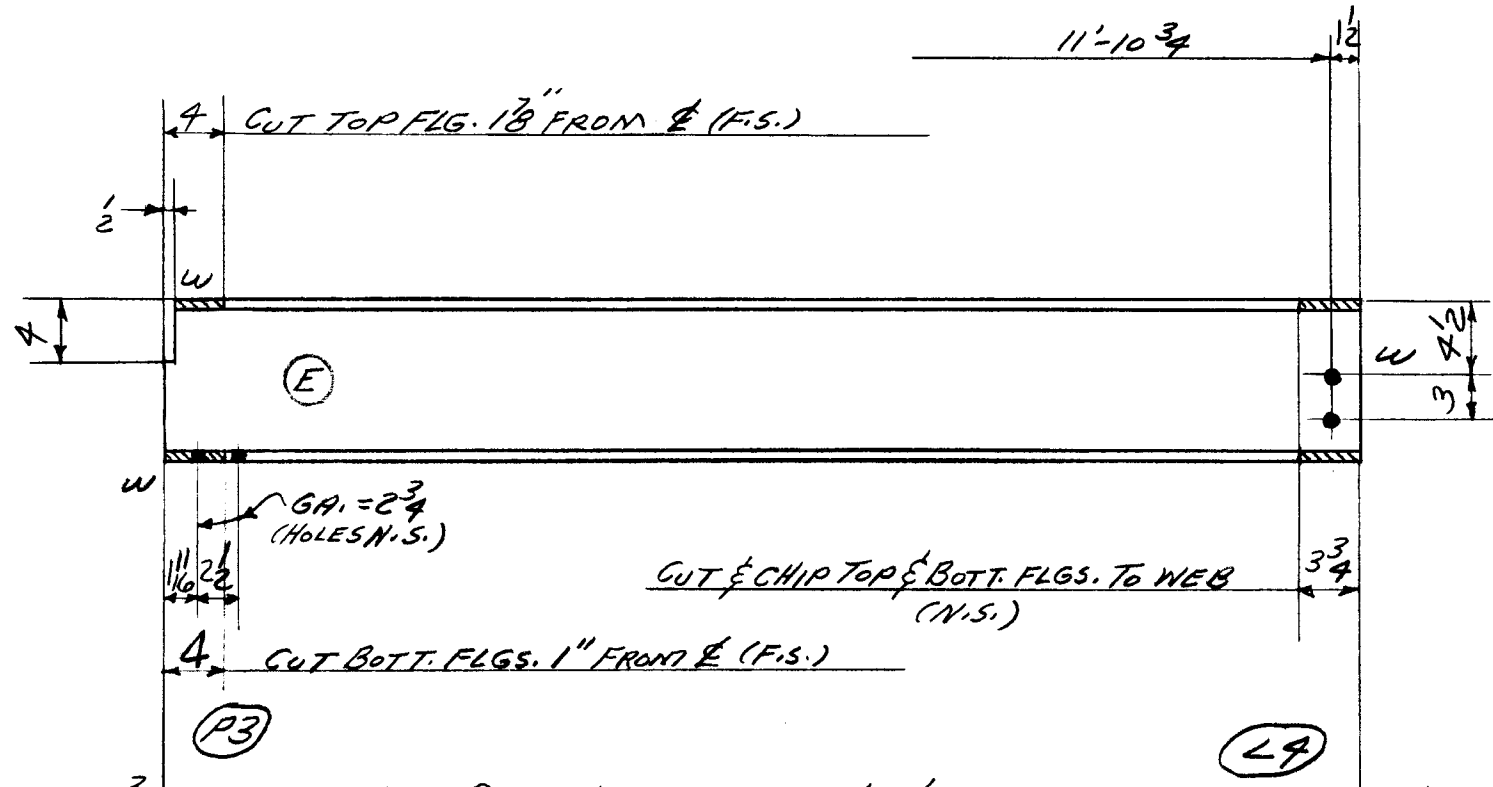

D114 ①	-34	(AS SHOWN) ONE - 10 WF25 X 12'-0 1/4 (STK. CUT)	-11	301-2	303
D128 ①	-34	(OPP. HAND) ONE - do X 12'-0 1/4 (STK. CUT)	-11	301-2	303
4 - 3/4" B. X 3/8" GR. 4 - do X 1 1/16" GR.					

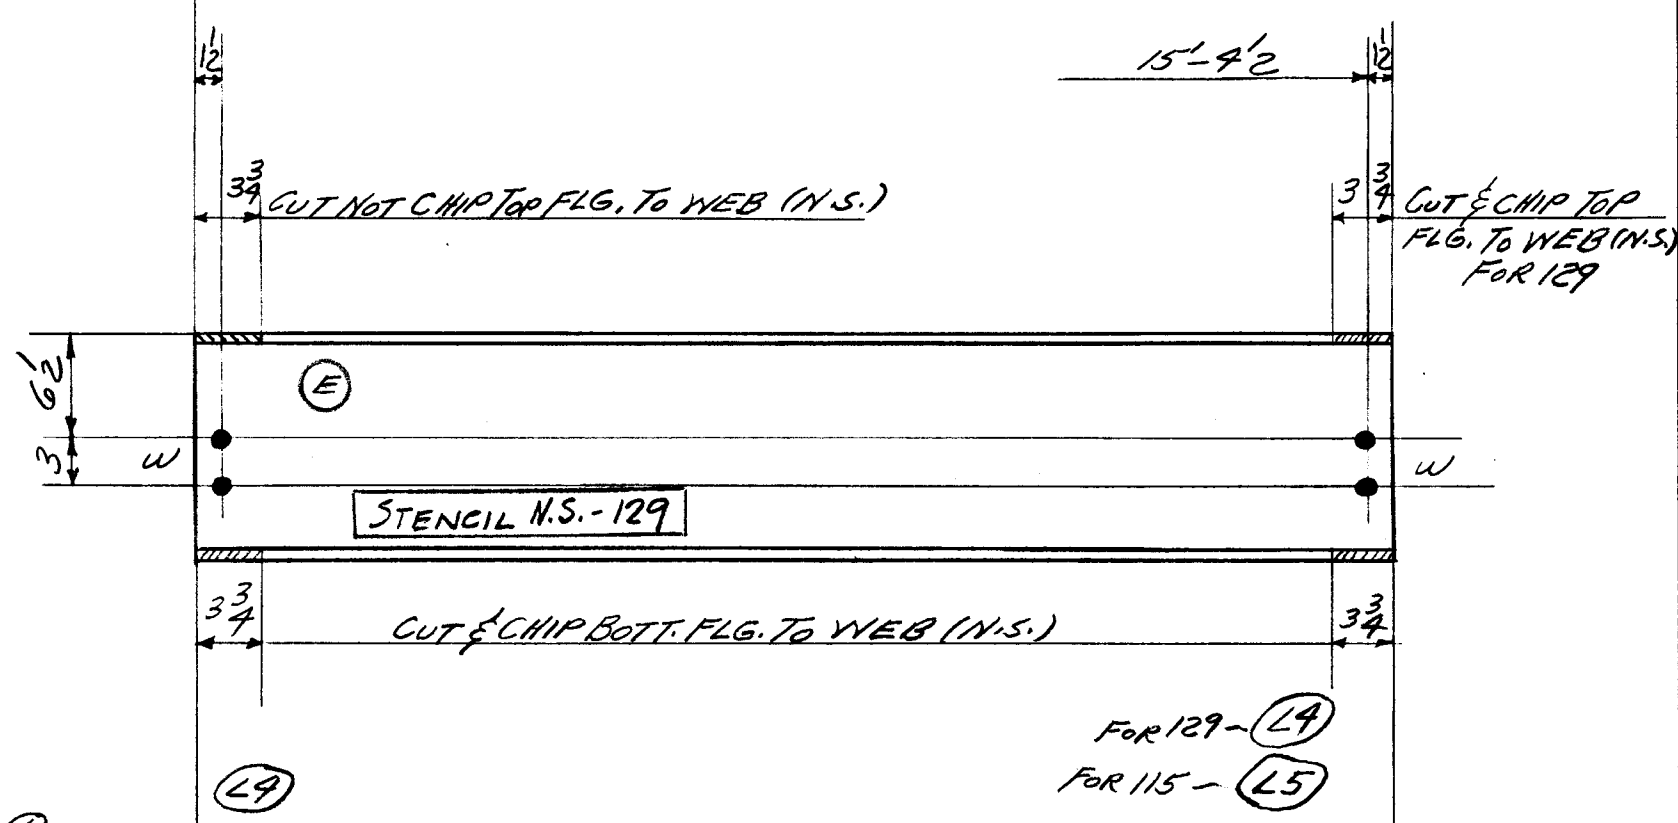

D115 ①	-11	(AS SHOWN) ONE - 14 WF34 X 15'-6 (STK. CUT)	-11	527-3	530
D129 ①	-11	(OPP. HAND TO SK.) ONE - do X 15'-6 (STK. CUT)	-11	527-3	530
6 - 3/4" B. X 15" GR. 2 - do X 1 1/16" GR.					

TOTAL	ORD.	PLATES	STD.	BOLT	RIV.	BAR	SM. STD.	PAINT	WELD
1666			1656						10

DET. J.B.O.	DATE 11-10-54	CHK'R. R.C.C.	DATE 11-23-54	IN CHARGE FISHER
-------------	---------------	---------------	---------------	------------------

RIVETS NONE	UNLESS NOTED	CONTRACT NO. 4090	SHEET NO. B321	REVISIONS Stencil added 12/2/54	CONTRACT NO. 4090	SHEET NO. B321
OPEN HOLES 13/16 16						

LOT #4