



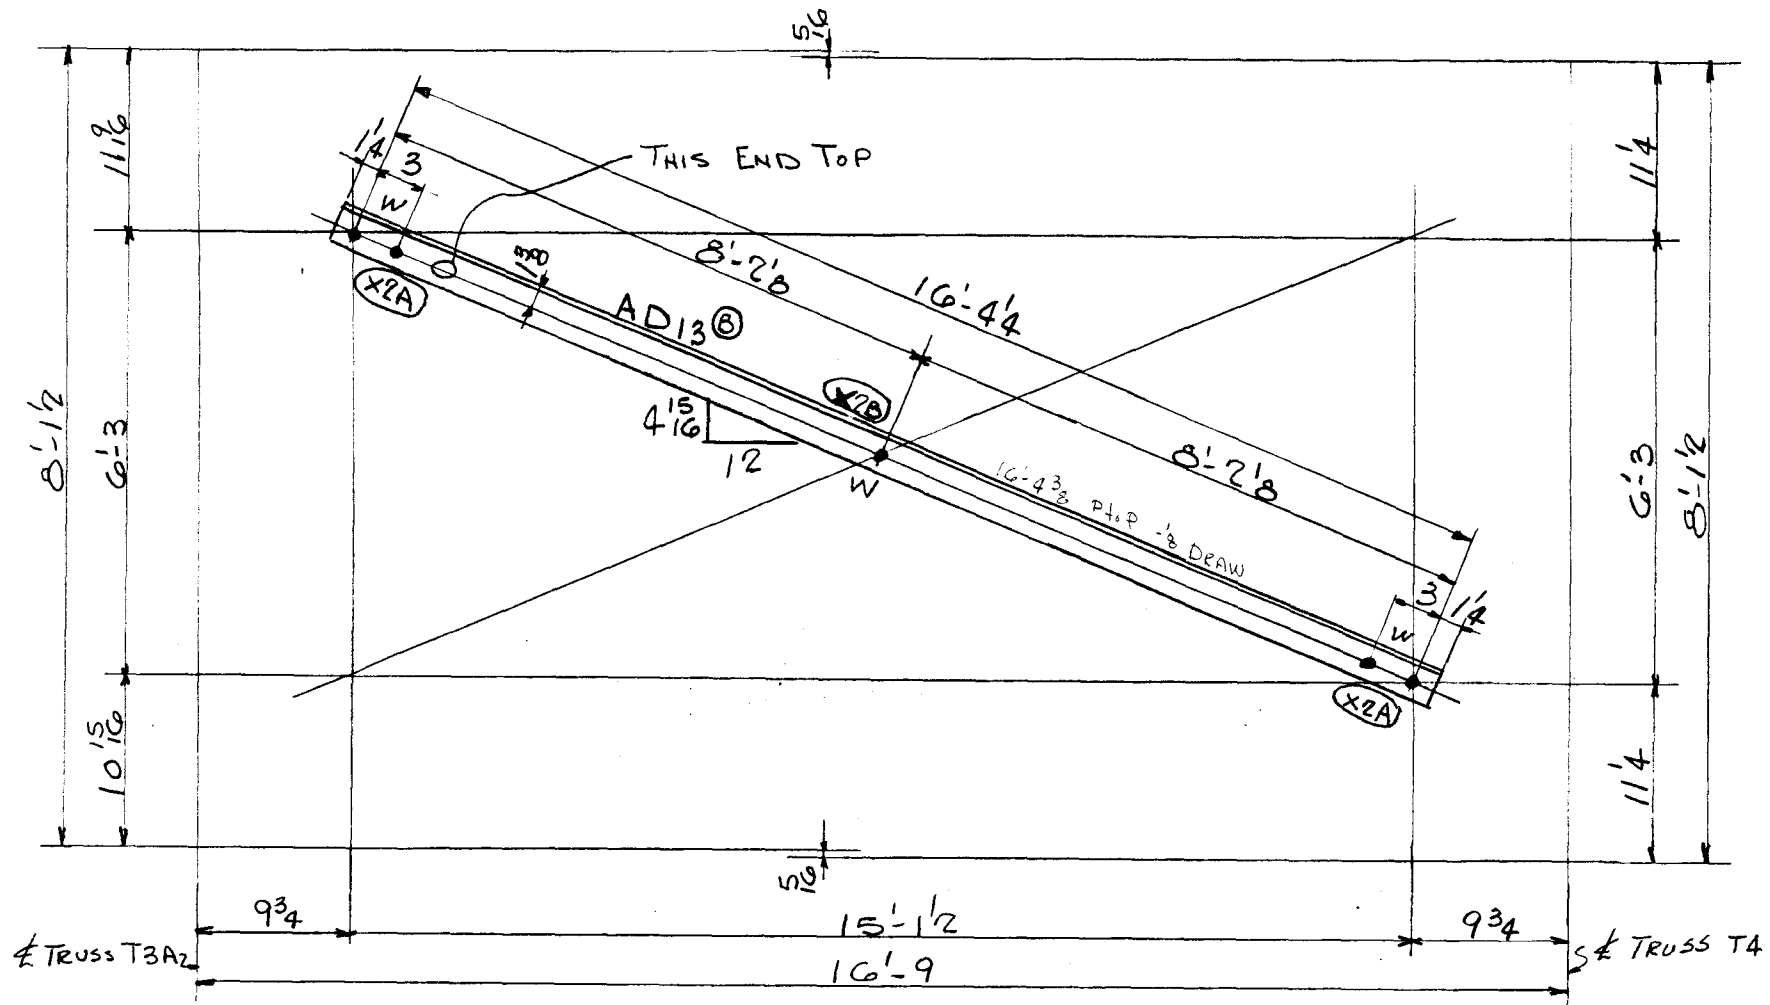

4 DIAGONALS - MK. AD13®

18-3/4" Bx 7/8 Gr.

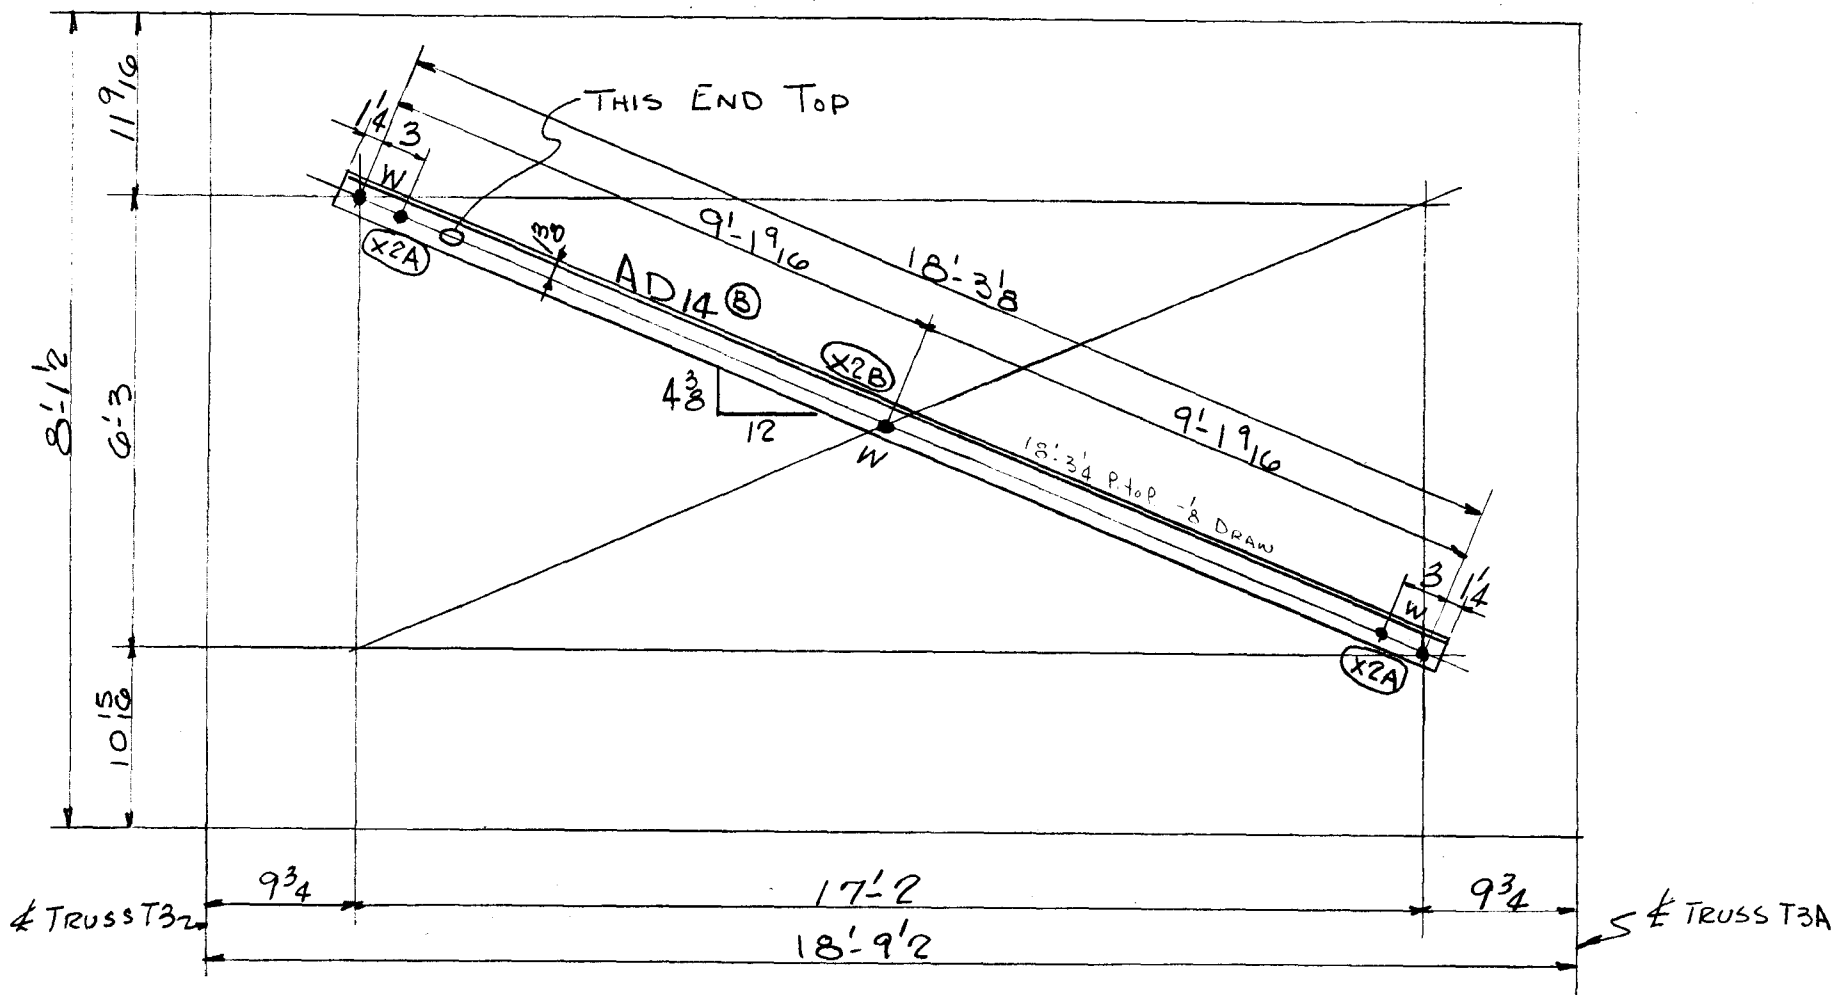

4 DIAGONALS - MK. AD14®

18-3/4" Bx 7/8 Gr.

4 DIAGONALS MK. AD13®

391	4	12 1/2 x 2 1/2 x 3/8	16	6 3/4	STK.
2	PAINT				
393	TOTAL				

4 DIAGONALS MK. AD14®

436	4	12 1/2 x 2 1/2 x 3/8	18	5 5/8	STK.
2	PAINT				
438	TOTAL				

TOTAL	ORD.	PLATES	STD.	BOLT	RIV.	BAR	SM. STD.	PAINT	WELD
831								827	✓
DET. LWS	DATE 10-20-54	CHK'R. F.F.	DATE 10-28-54	IN CHARGE FISHER					
CONTRACT NO. 4090	SHEET NO. B4	CONTRACT NO. 4090	SHEET NO. B4						