


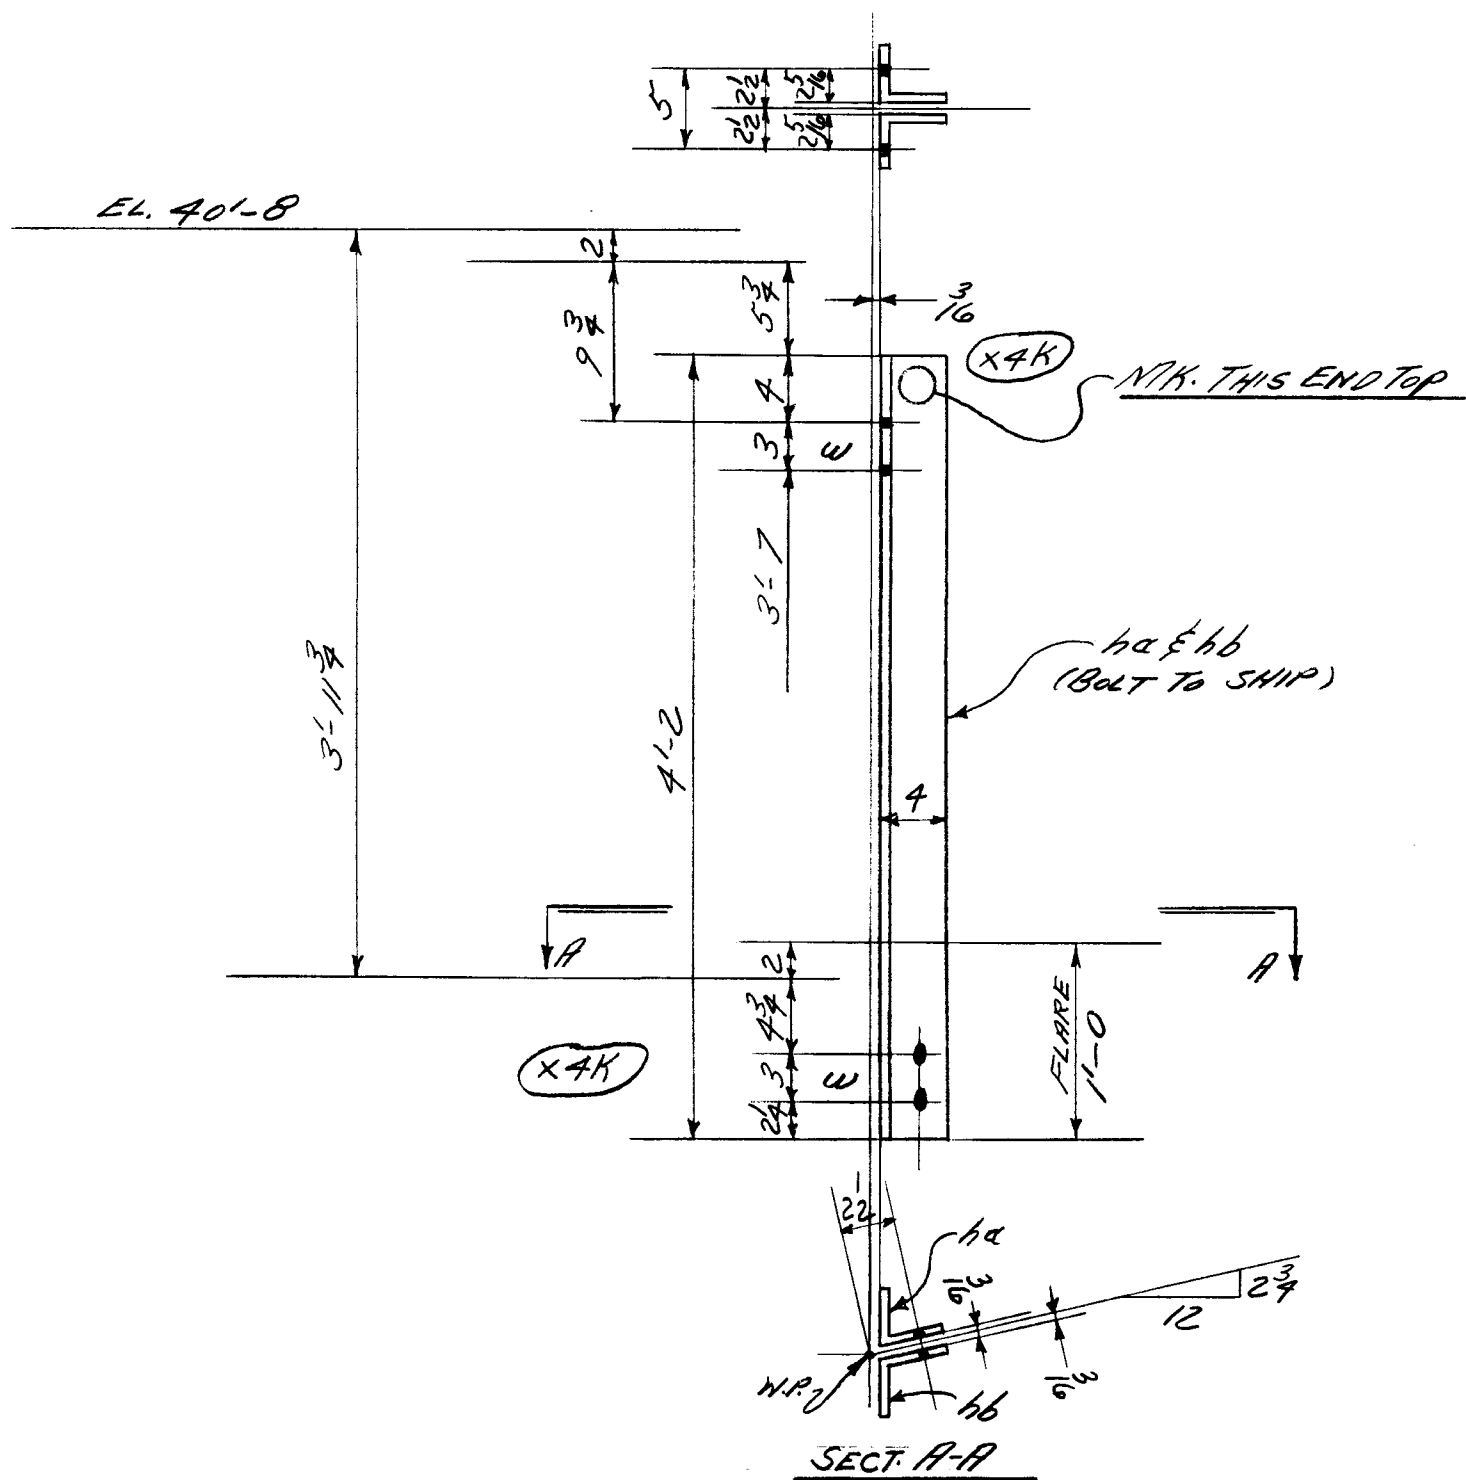

ONE-HANGER NIK. H110^(B)

[illegible]

LOT #5