


WEIGHT	NO. PCS.	ASS' M MK.	SHAPE	LENGTH	REMARKS	ORDERED
--------	-------------	---------------	-------	--------	---------	---------

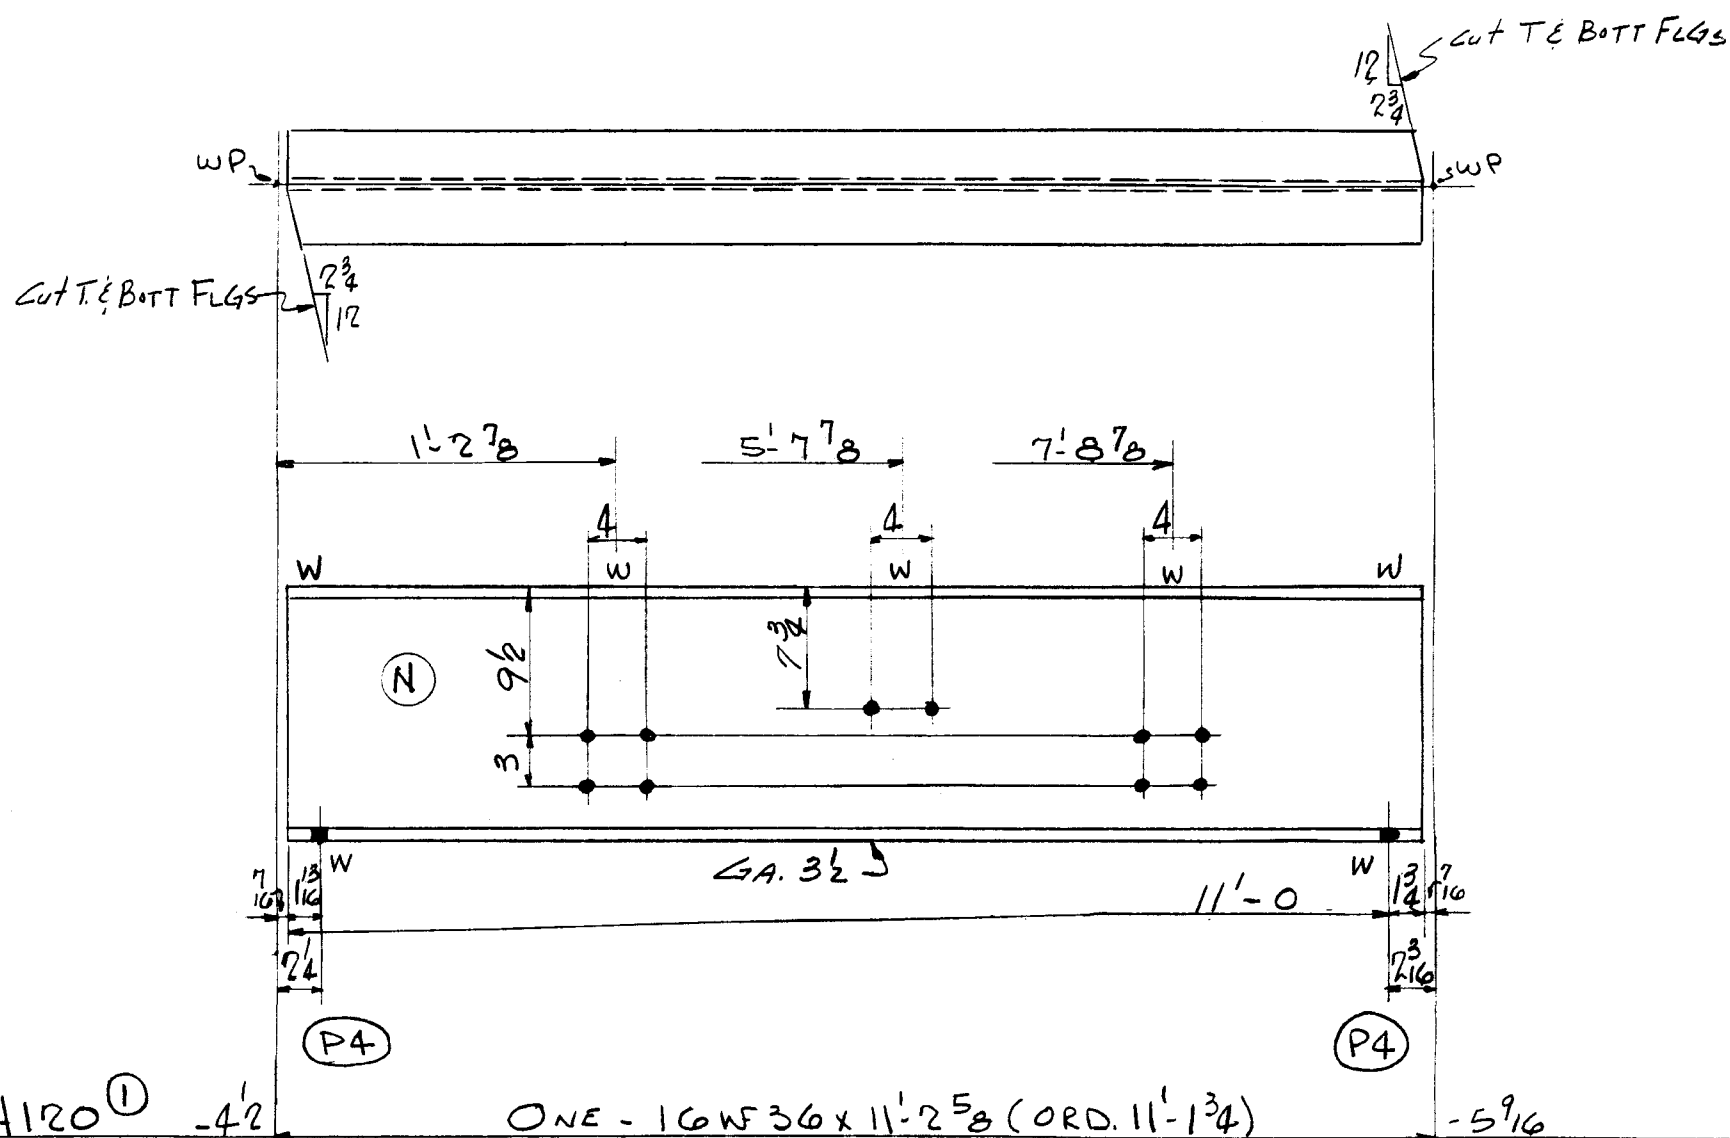

H120 ① -42

4.34" ϕ B x 13/16 Gr.
10 - do x 11/16 Gr.


ONE - 16WF36x11'-2⁵/₈ (ORD. 11'-1³/₄)

-5916

2. $P_{A_1} = 1$

401

403	TOTAL
-----	-------

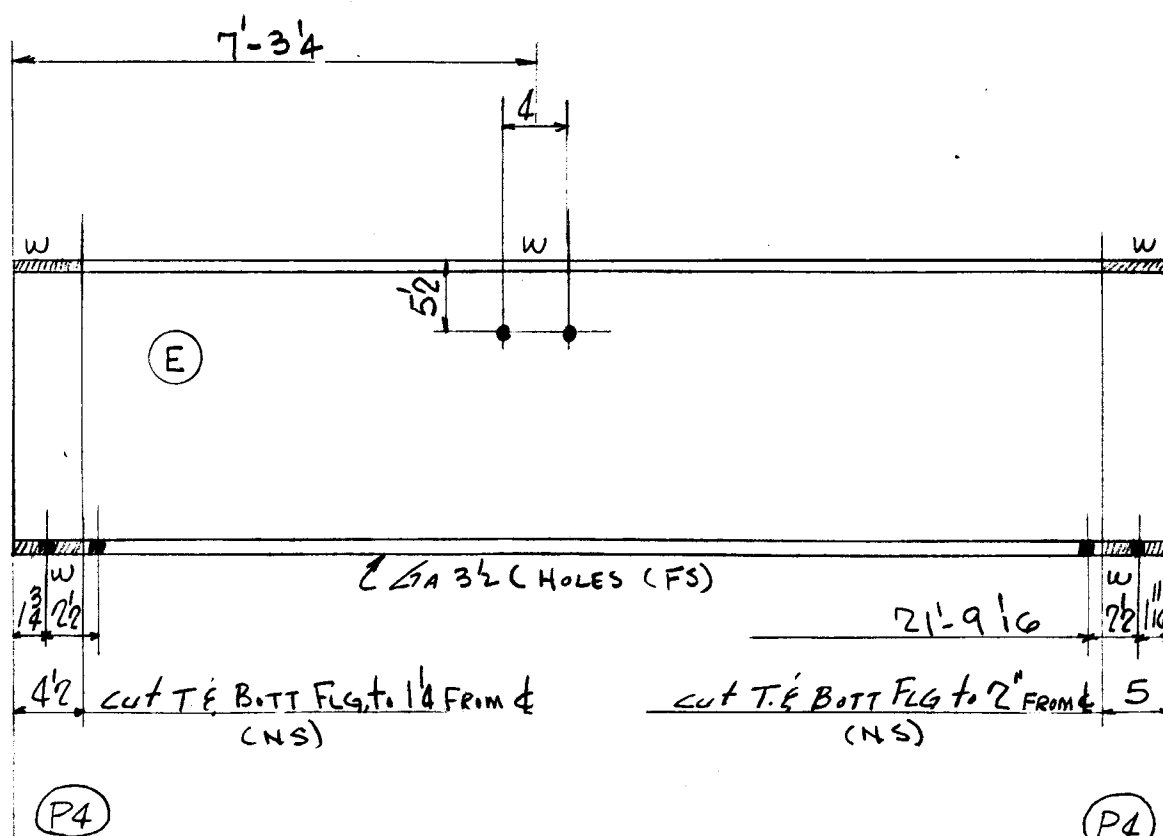

H143^①
2. 3/4" ϕ Bx 1 3/8 Gr.
4. do x 1 3/8 Gr


ONE-18WF60x22'-1¹/₄ (STK.)

13
- 16

7 PAINT

1326

1333	TOTAL
------	-------

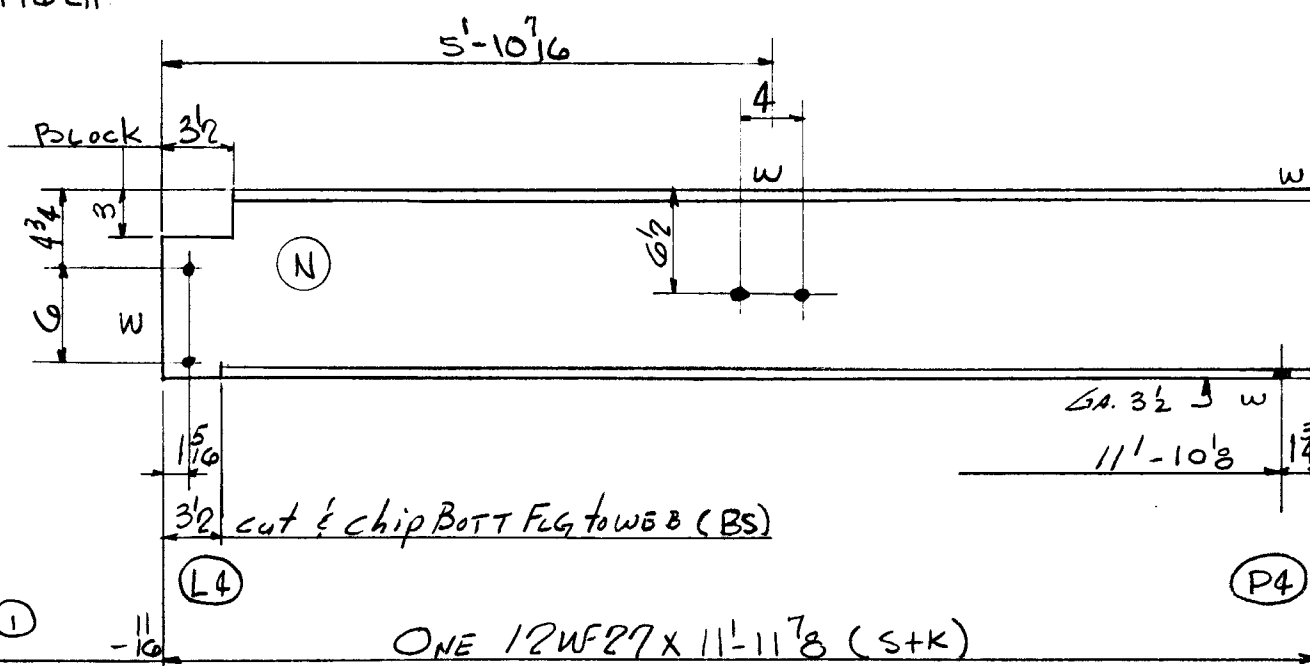

H126 (1)

4 $\frac{3}{4}$ " ϕ B x $\frac{3}{4}$ Gr.
2. do x $\frac{5}{8}$ Gr.

ONE 12WF27 X 11¹-11⁷8 (S+K)

- 496

2	Paint
---	-------

324

326 TOTM

TOTAL	ORD.	PLATES	STD.	BOLT	RIV.	BAR	SM. STD.	PAINT	WELD
2062	401		1650					11	
DET.	DATE	CHK'R.	DATE	IN CHARGE					
LWS	11-3-54	E.R.H.	12-4-'54	FISHER					
REVISIONS	CONTRACT NO.					SHEET NO.			

RIVETS	UNLESS NOTED	CONTRACT NO.	SHEET NO.	REVISIONS	CONTRACT NO.	SHEET NO.
OPEN HOLES	13 1/4 16	4090	B417		4090	B417