



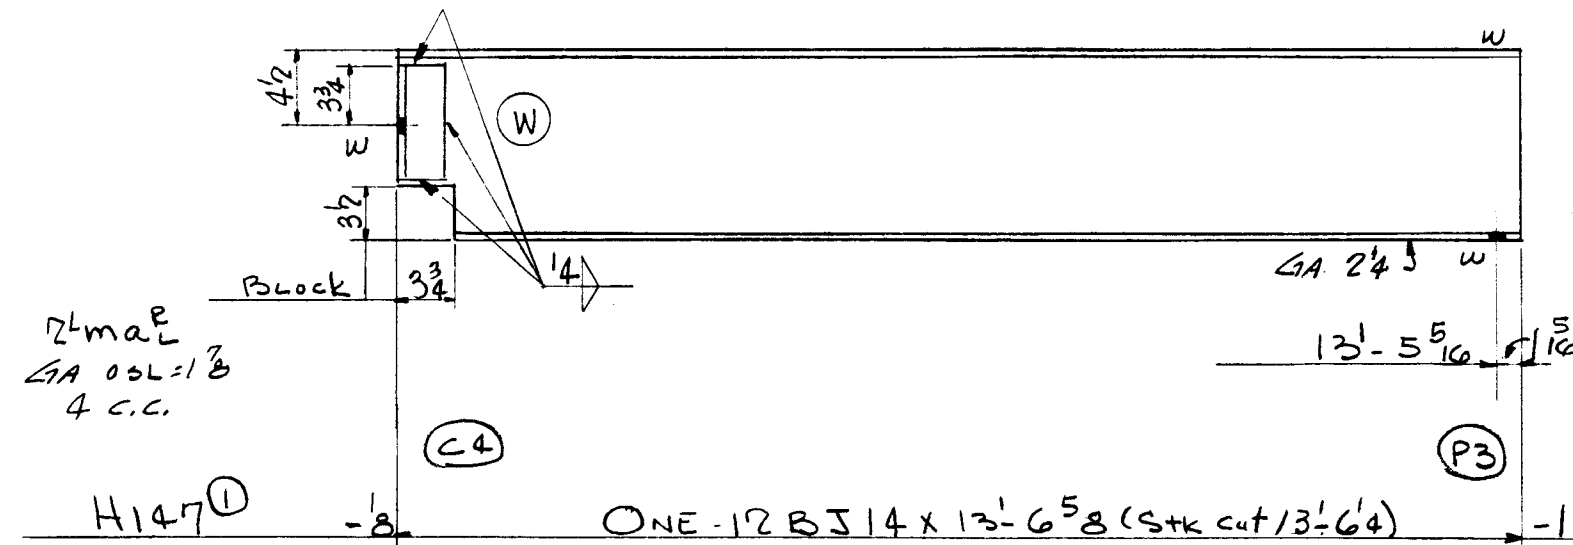


1	PAINT					
8	2 maE	13x3x3/8	0	7		

189						
198	TOTL					

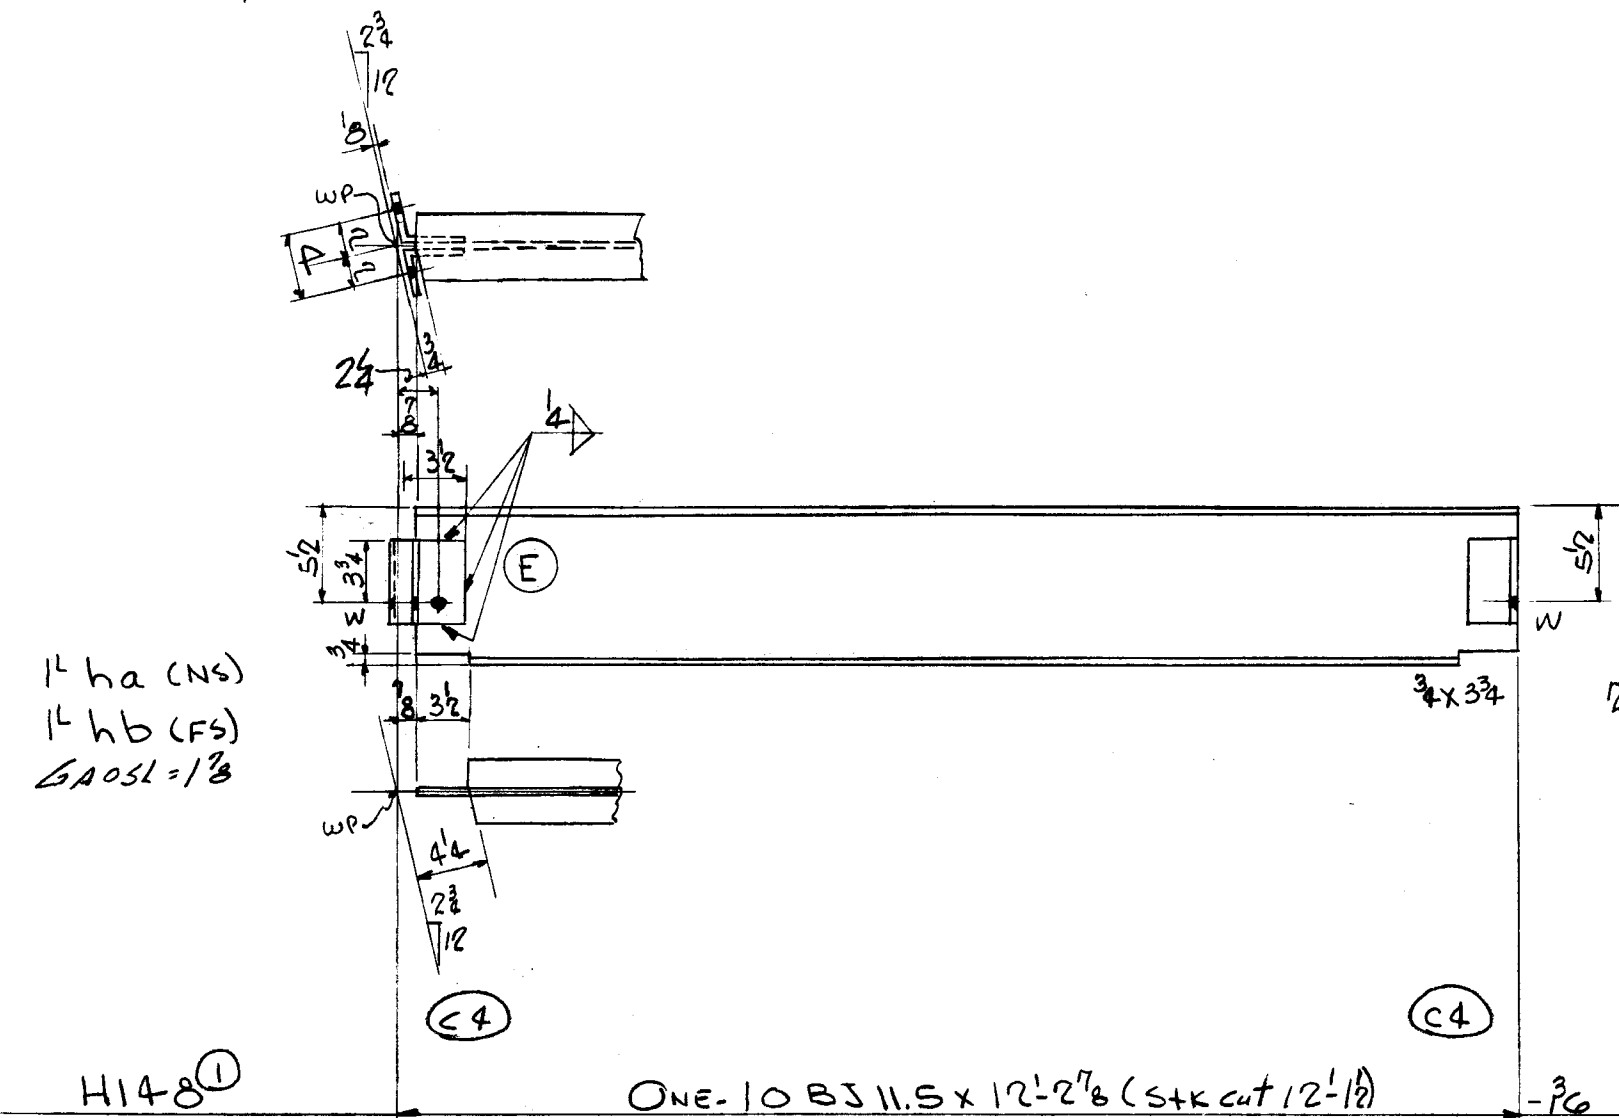

1	PAINT					
3	1 ha	13 1/2 x 3 x 3/8	0	5	(BENT)	
3	1 hb	do	0	5	(d.)	
6	2 A264 x 2					

139						
152	TOTL					

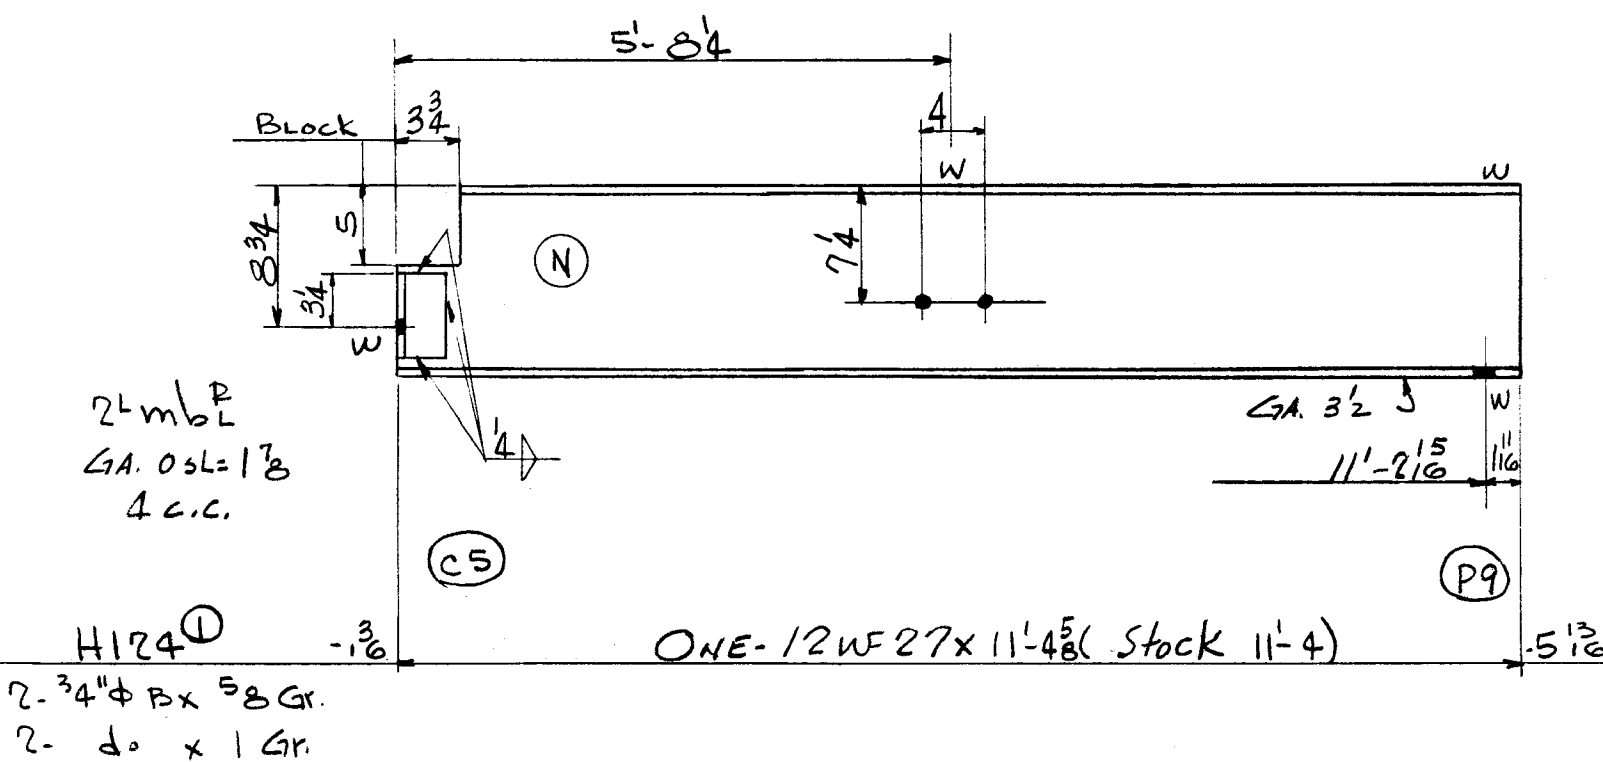

2	PAINT					
7	2 mbE	13x3x3/8	0	5 1/2		

306						
315	TOTL					