



WEIGHT	NO. PCS.	ASS'M MK.	SHAPE	LENGTH	REMARKS	ORDERED
--------	----------	-----------	-------	--------	---------	---------

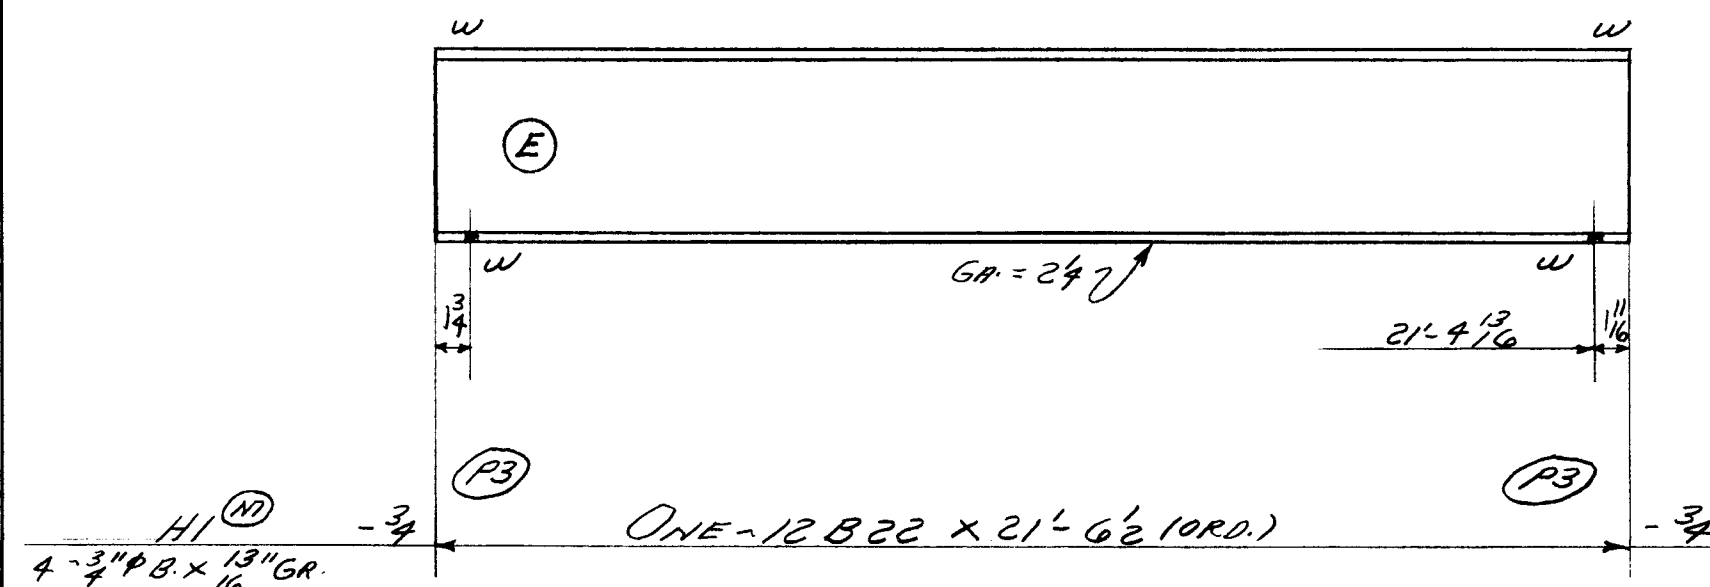

2 Pain ✓


474

476	TOTAL
-----	-------

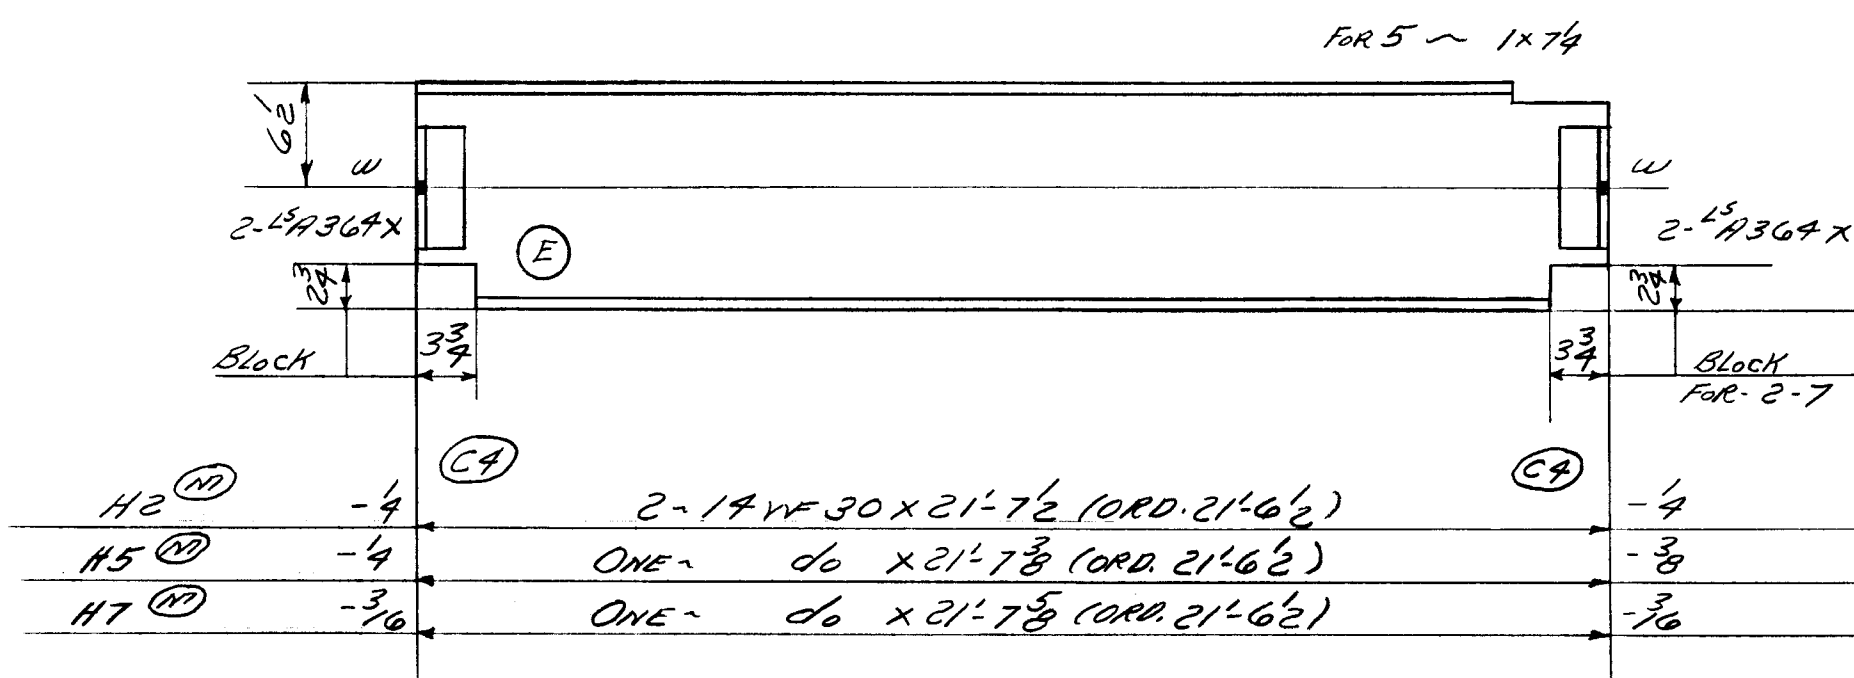

13	Paint
----	-------


13	16	A364x	$4^5 3 \times 3 \times 3$	0	72
----	----	-------	---------------------------	---	----

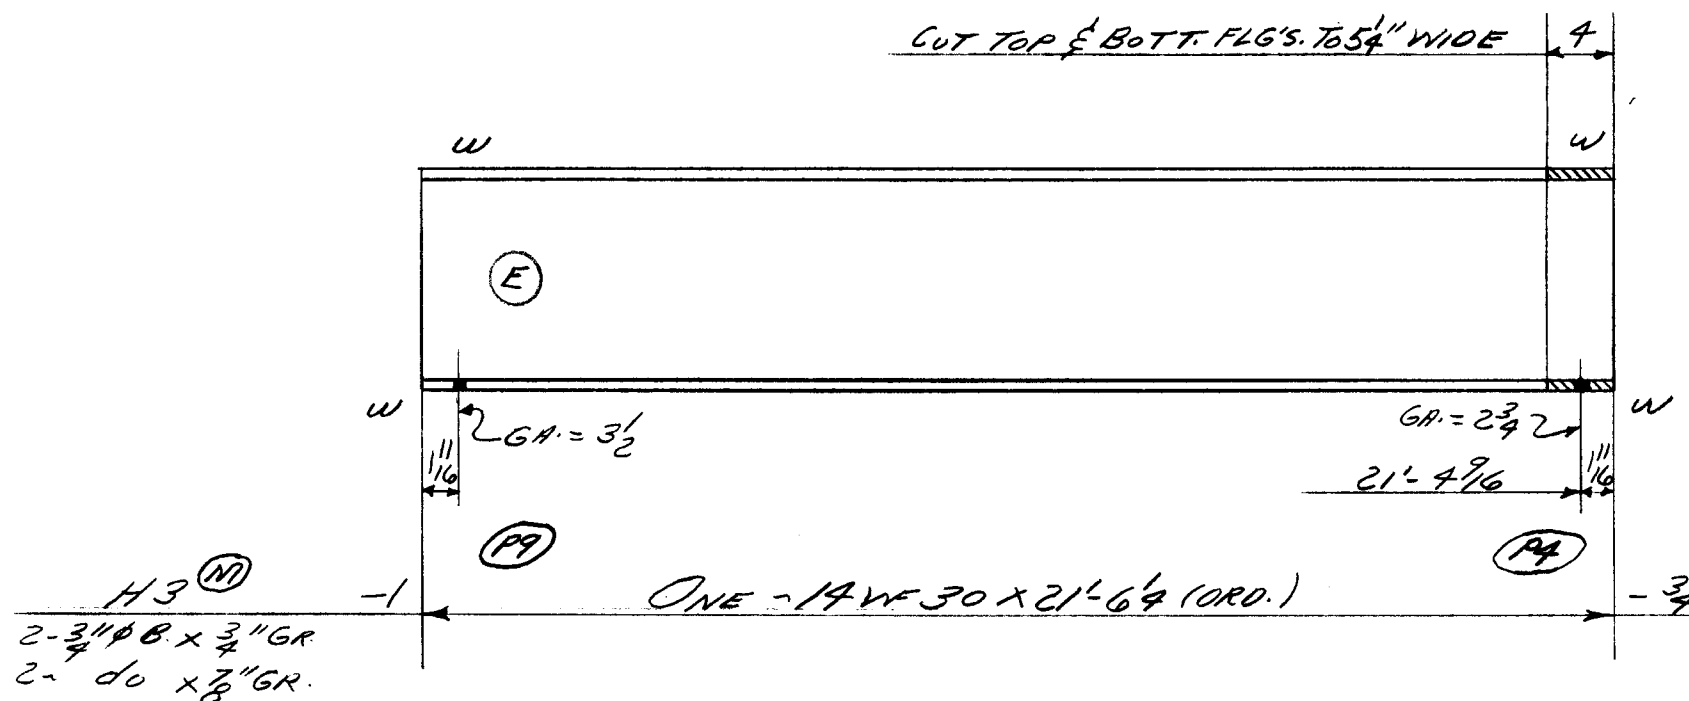

3	Paint
---	-------

646

649	TOTAL
-----	-------

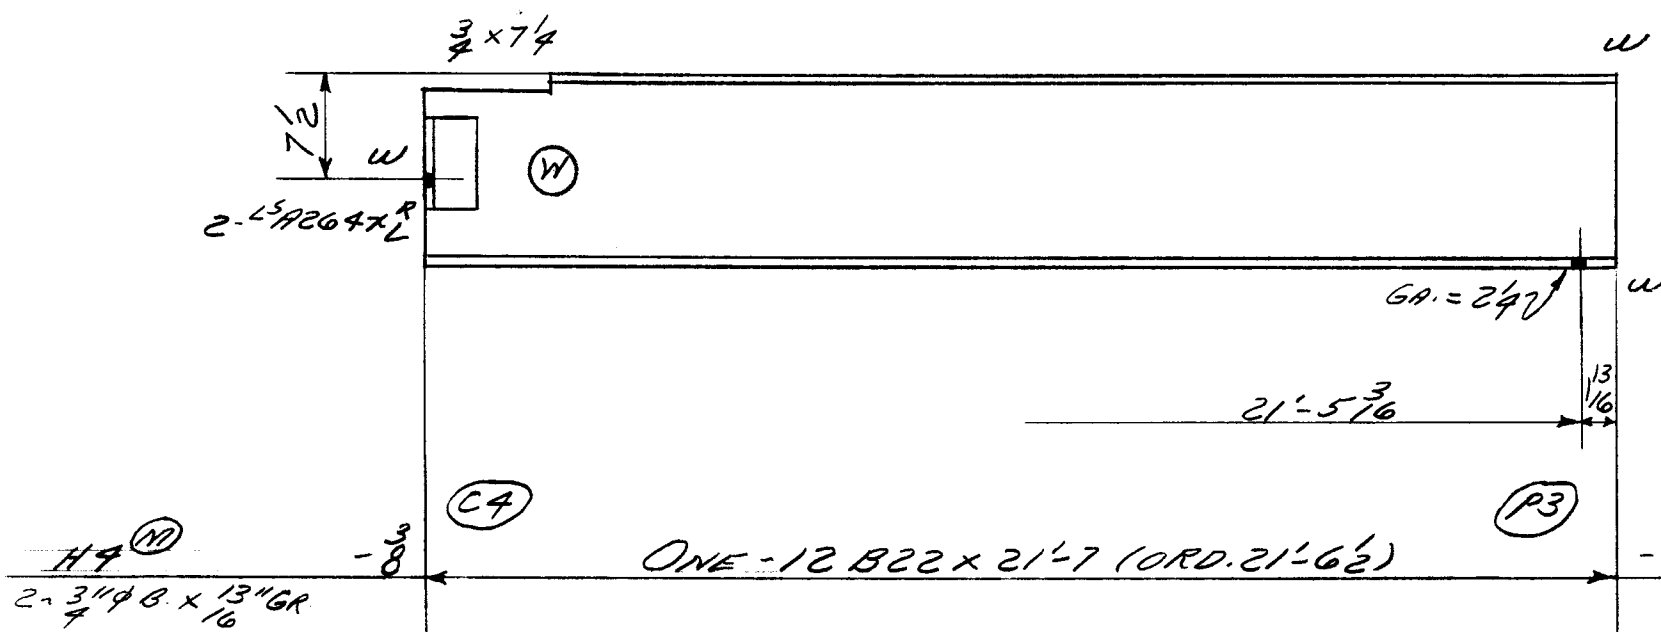

2	Paint
---	-------

6	2	A26425
---	---	--------

474

482	TOTAL
-----	-------

TOTAL	ORD.	PLATES	STD.	BOLT	RIV.	BAR	SM. STD.	PAINT	WELD.
4277	4178		79					20	
DET.	J.B.O.	DATE 11-2-54	CHK'R. R.C.C.	DATE 12-1-54	IN CHARGE FISHER				

RIVETS <i>NONE</i> OPEN HOLES <i>13 1/4</i> <i>1/2</i>	UNLESS NOTED UNLESS NOTED	CONTRACT NO. <i>4090</i>	SHEET NO. <i>B430</i>	REVISIONS	CONTRACT NO. <i>4090</i>	SHEET NO. <i>B430</i>
--	------------------------------	-----------------------------	--------------------------	-----------	-----------------------------	--------------------------

Lot #5 WELD