
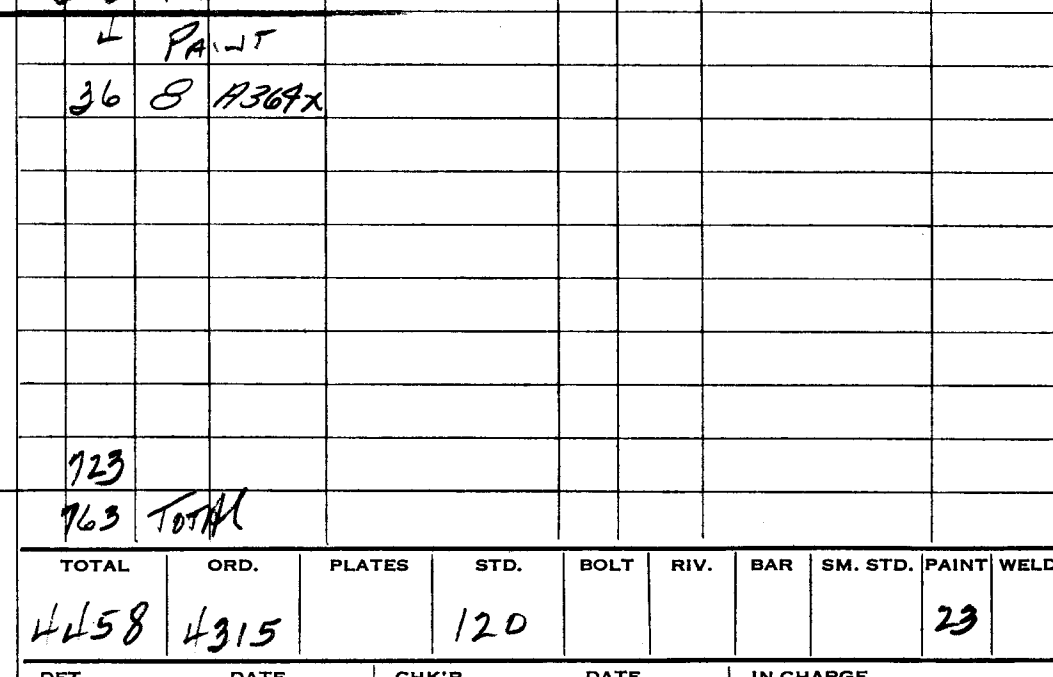
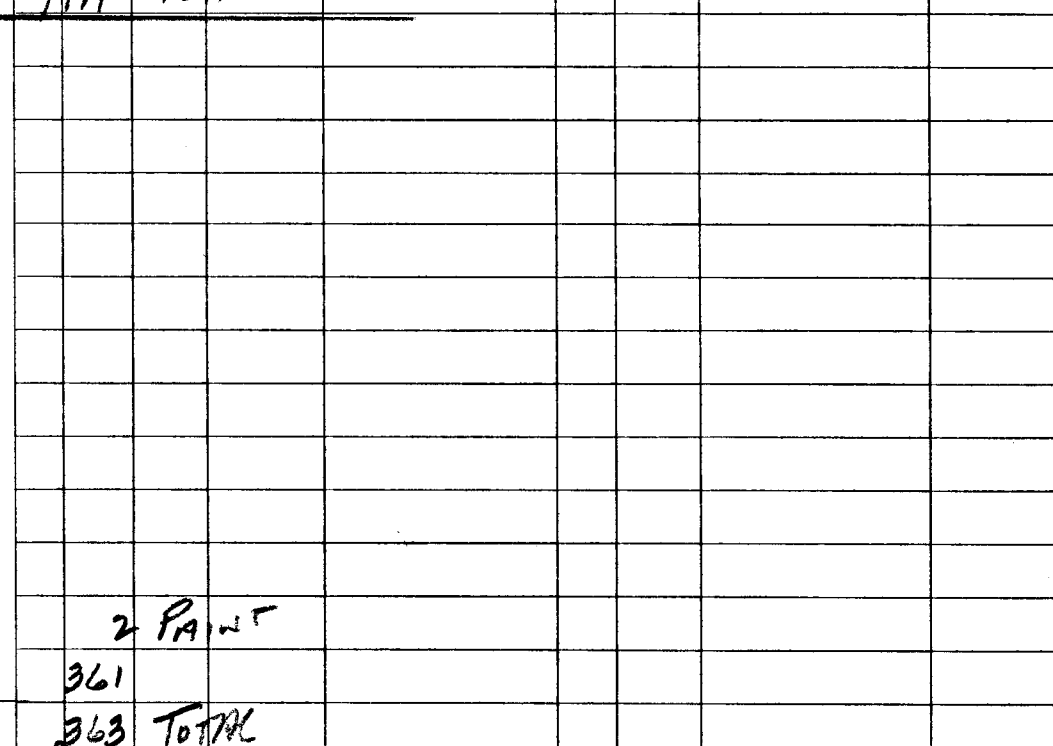
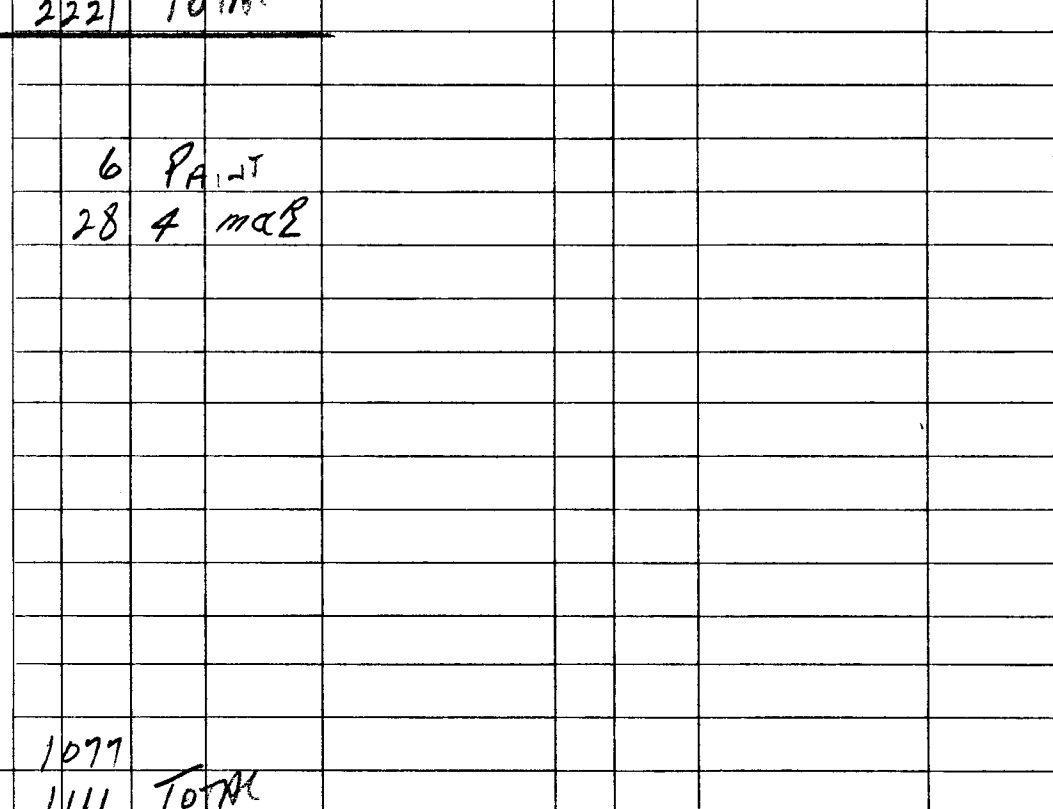


NAME OF STRUCTURE
THE HARTFORD PUBLIC LIBRARY
HARTFORD, CONNETICUT

11	PAINT					
28	4	AA59AL	$1.5 \times 3 \times \frac{3}{8}$	0	11/2	
28	4	MAE	do	0	11/2	

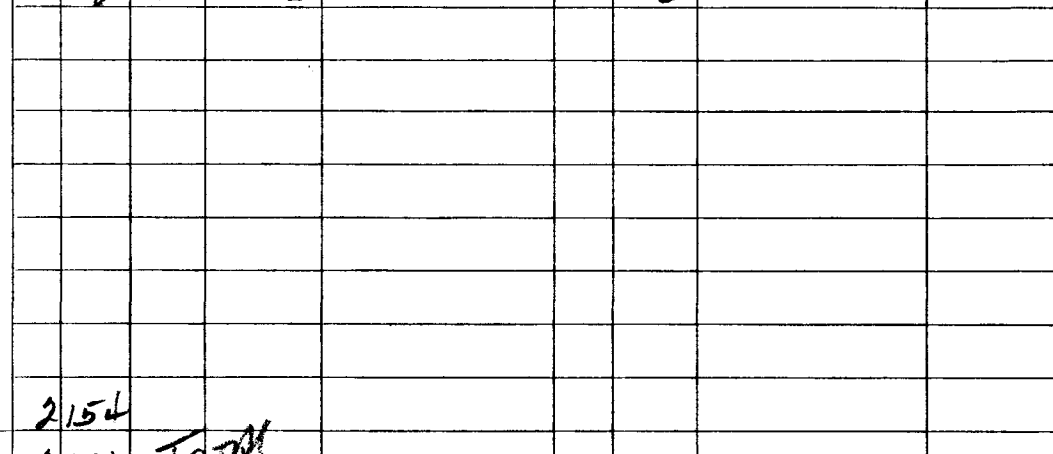

RIVETS— <i>NONE</i>	UNLESS NOTED	CONTRACT NO.	SHEET NO.	REVISIONS	CONTRACT NO.	SHEET NO.
OPEN HOLES <i>13 1/4" φ</i> <i>16 φ</i>	UNLESS NOTED	<i>4090</i>	<i>B432</i>		<i>4090</i>	<i>B432</i>

LOT #5 WELD