

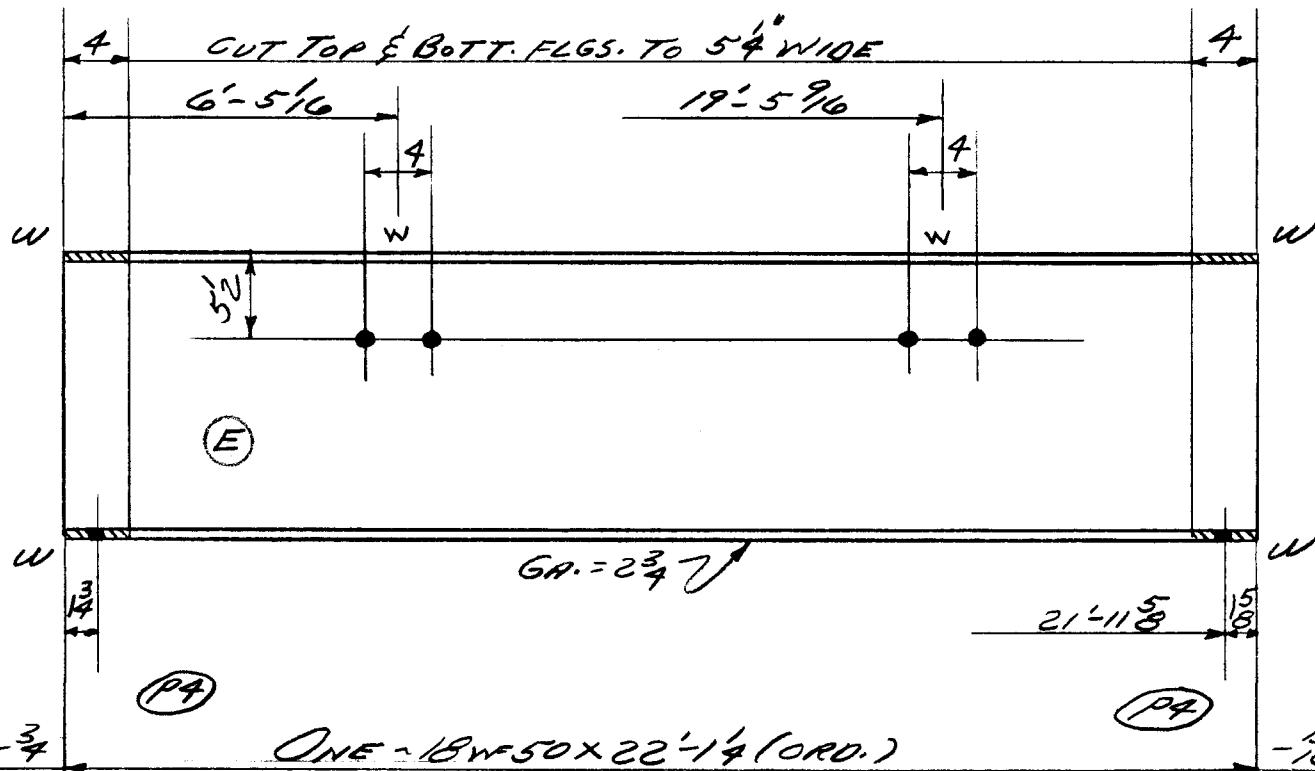


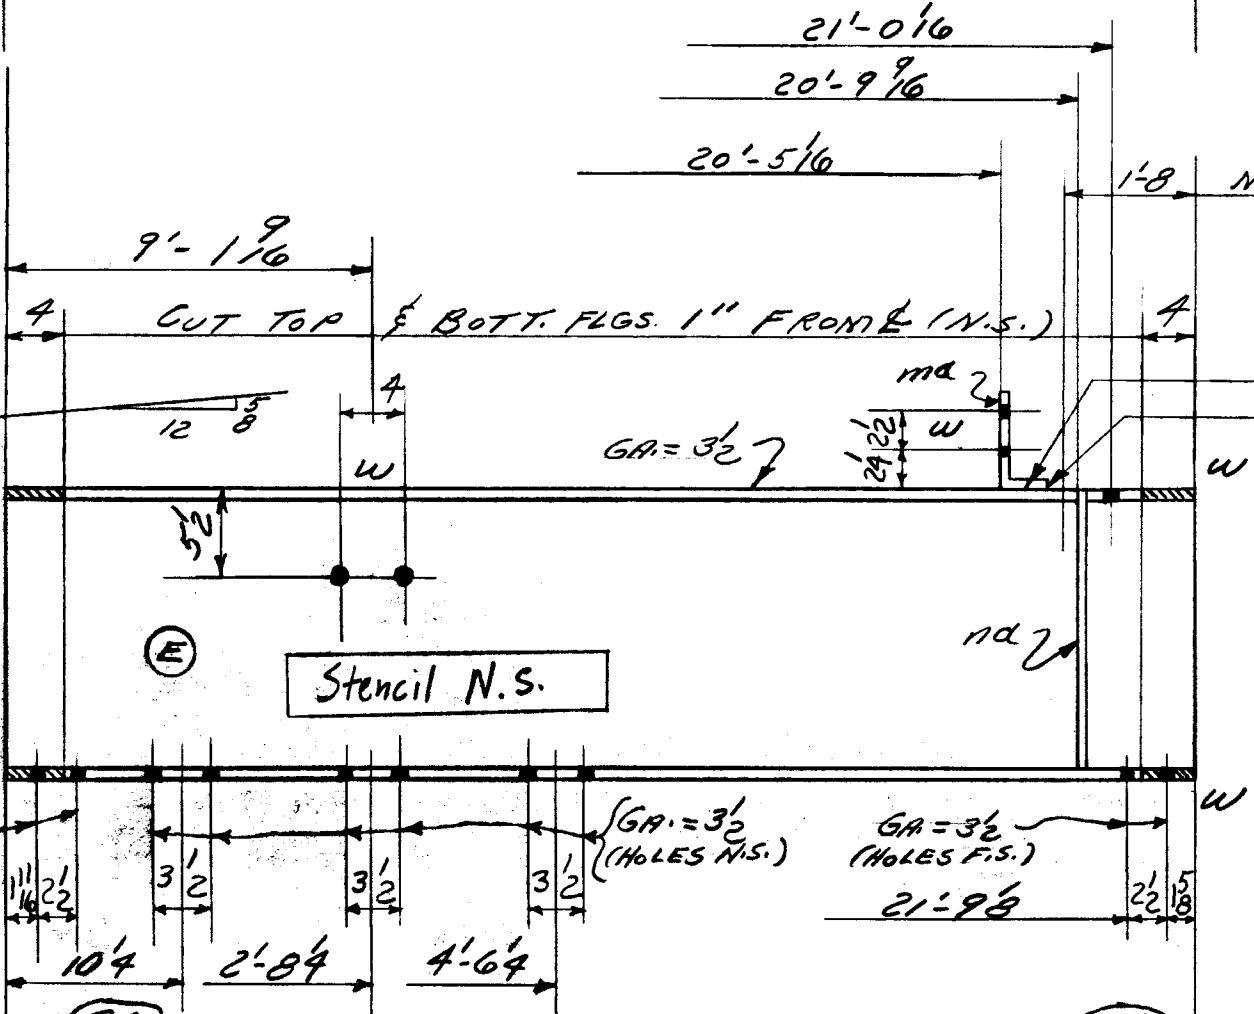



6	PAINT					
1105						
1111	TOTAL					

H13 (M) - 3/4
4 - 3/4" PB x 3/4" GR.
9 - do x 1/16" GR.

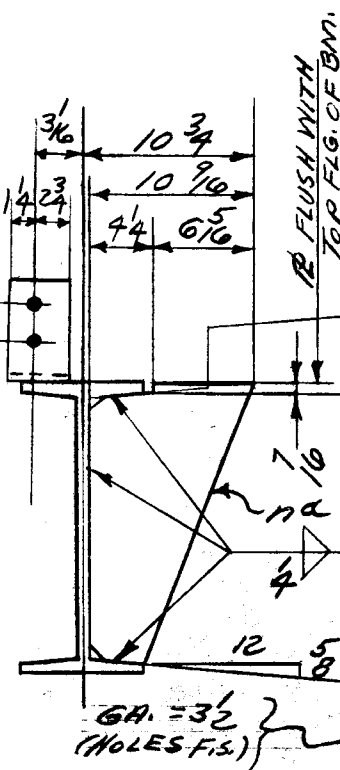


6	PAINT					
ONE	MD	6 x 4 x 3/8	0	4		
26	ONE	MD	10 9/16 x 1/2	1	5 1/2	

H15 (M) - 3/4
2 - 3/4" PB x 3/4" GR.
6 - do x 1/16" GR.
6 - do x 1/16" GR.
6 - F505 1/16

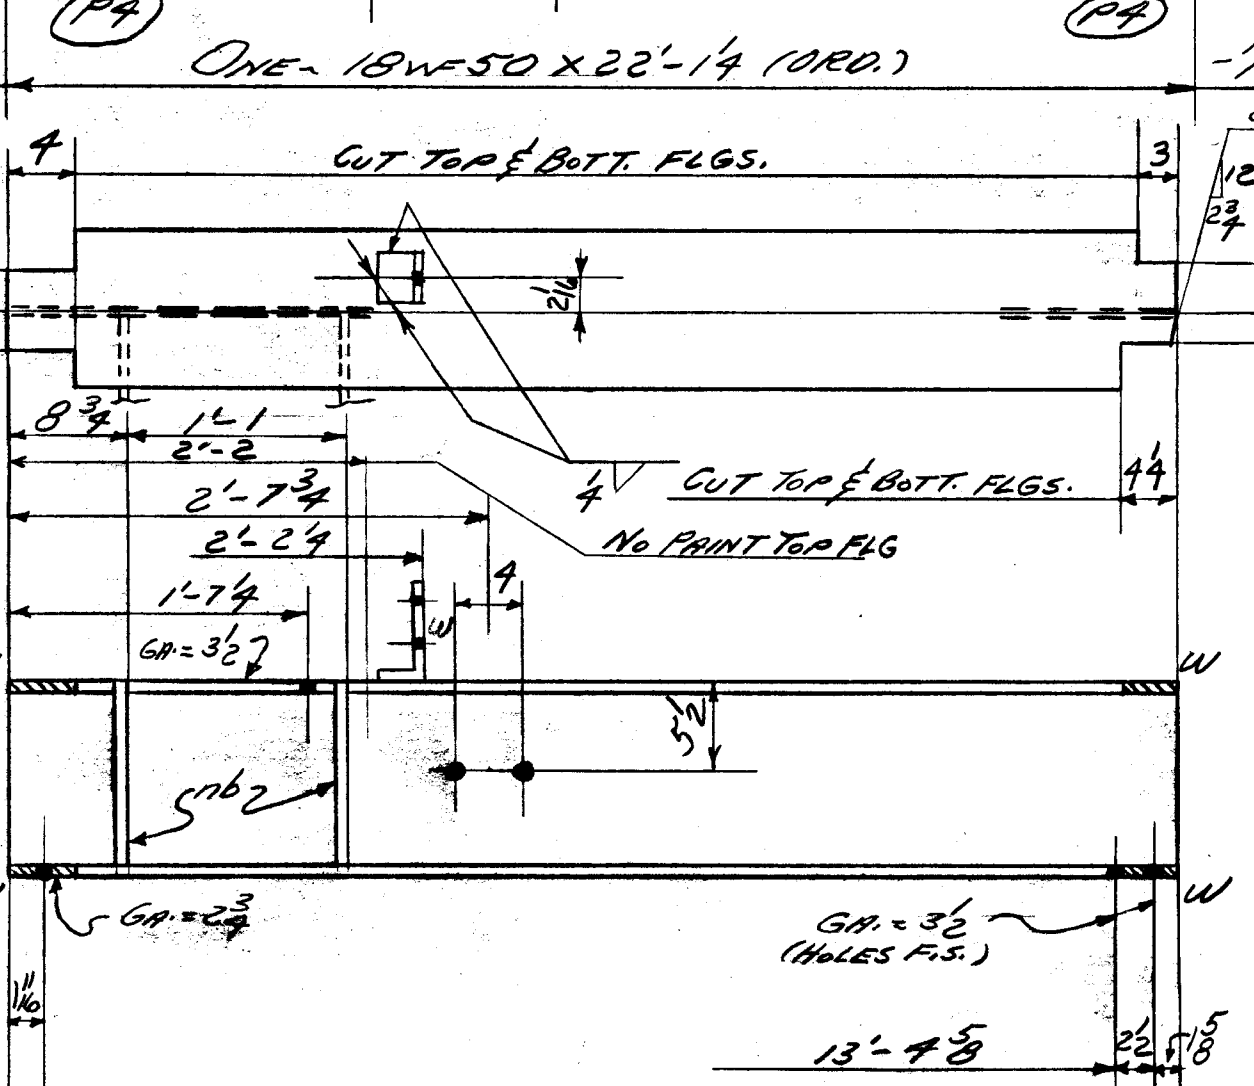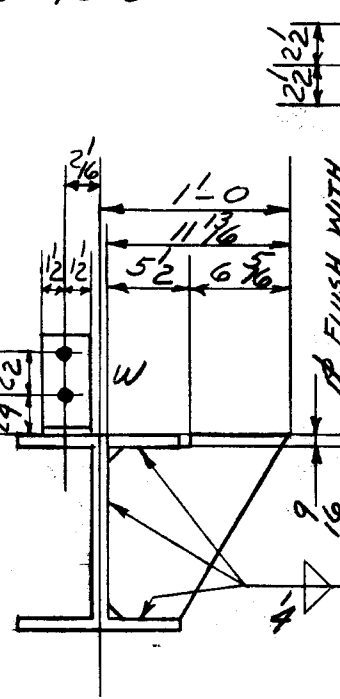

1105						
1141	TOTAL					

H21 (M) - 3/4
2 - 3/4" PB x 3/4" GR.
9 - do x 1/16" GR.
2 - do x 1/16" GR.

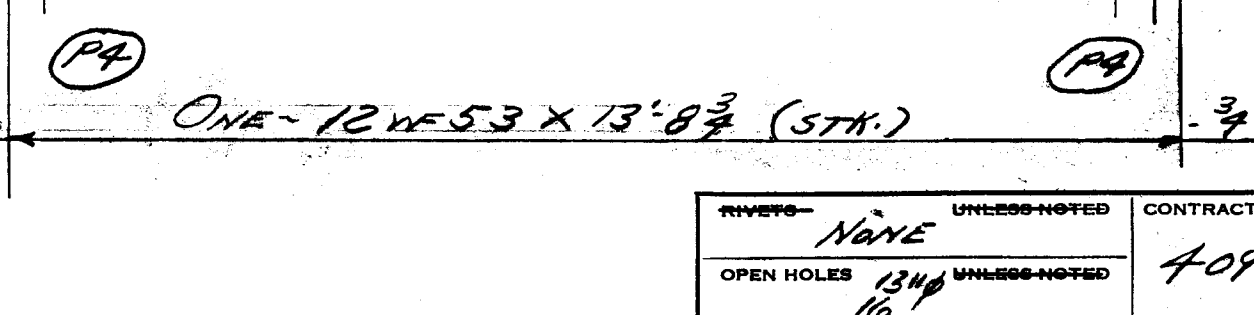

3	ONE	MD	6 x 3 x 3/8	0	3	GF 6 x 4
39	2	MD	15 11/16 x 1/2	0	11 3/16	

728						
774	TOTAL					

TOTAL	ORD.	PLATES	STD.	BOLT	RIV.	BAR	SM. STD.	PAINT	WELD
3026	2210	65	735					16	
DET.	DATE	CHK'R.	DATE	IN CHARGE					
J.B.O.	11-9-54	RCC.	12-3-54	FISHER					
REVISIONS					CONTRACT NO.				
					4090				
					B435				