



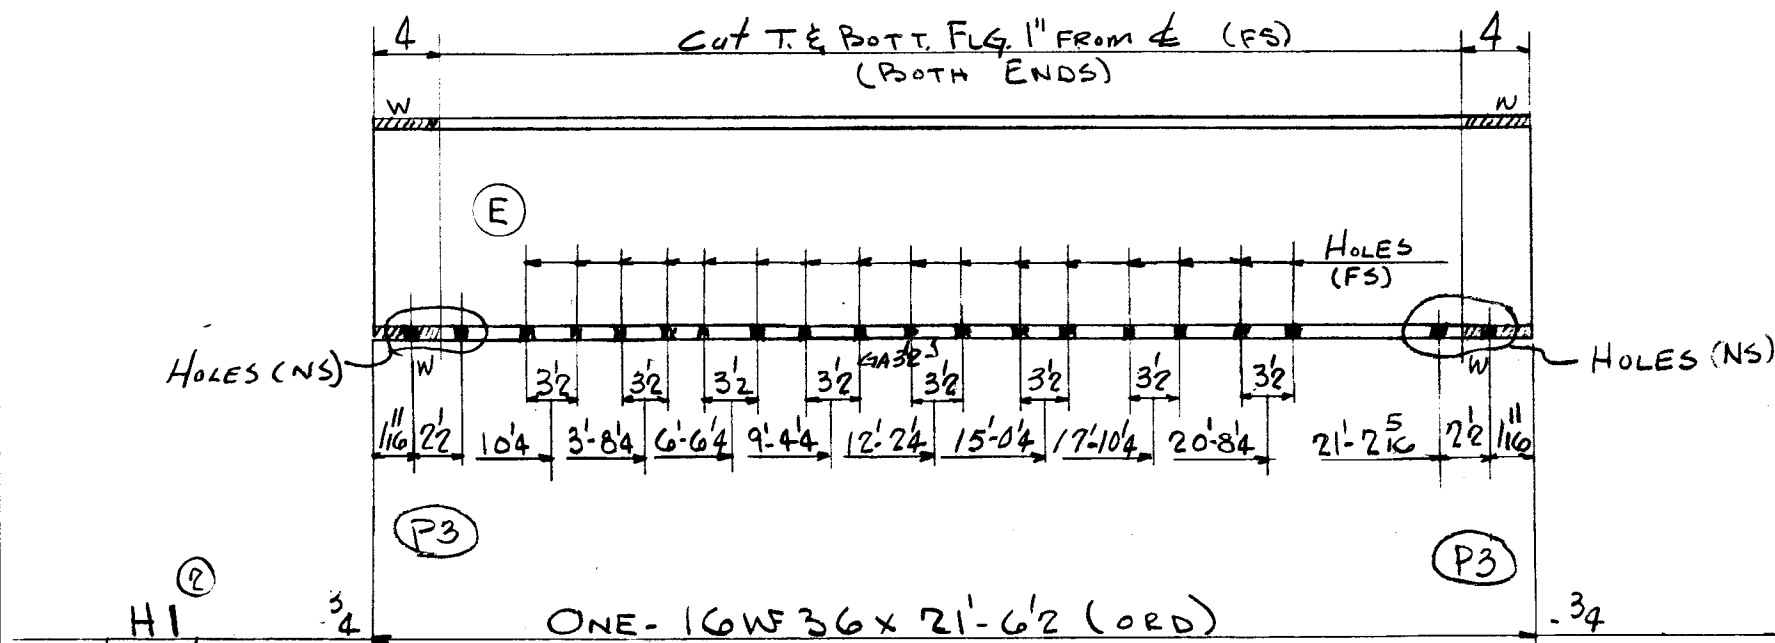

2-3/4" x 1/2" Gr.
18 d. x 1/2" Gr.

16-SHIMS MC. 505

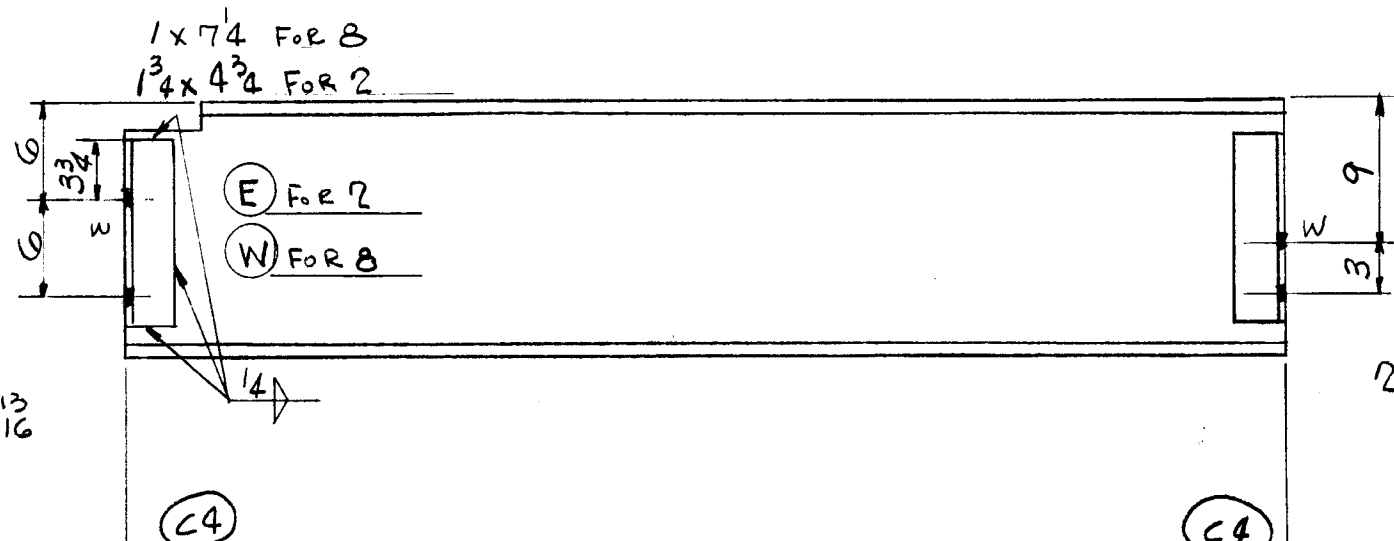

2L ma^E
GA. ost. 1 1/2
4" c.c.


2L A454x^E

H2 ② -5/16 ONE-16WF40x21'-7 3/8 (ORD. 21'-6 1/2)
H3 ② -5/16 ONE-16WF36x21'-7 3/8 (ORD. 21'-6 1/2)
SHOP NOTE: DIFF. WT. BMS.

4 PAINT
775
779 TOTAL

8 PAINT
28 4 ma^E 13x3x3/8 0 1 1/2
28 4 A454x^E


862
775
1701 TOTAL

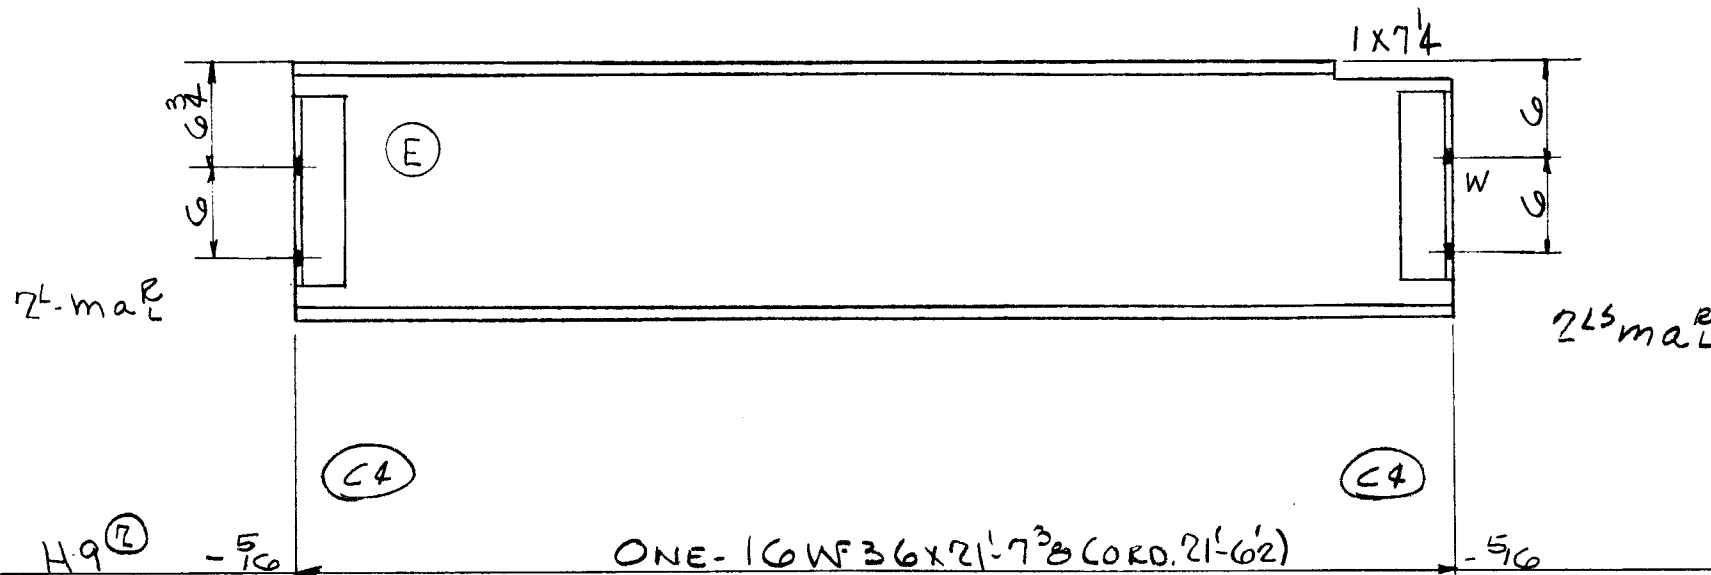

2L5 ma^E

4 PAINT
28 4 ma^E

775
807 TOTAL

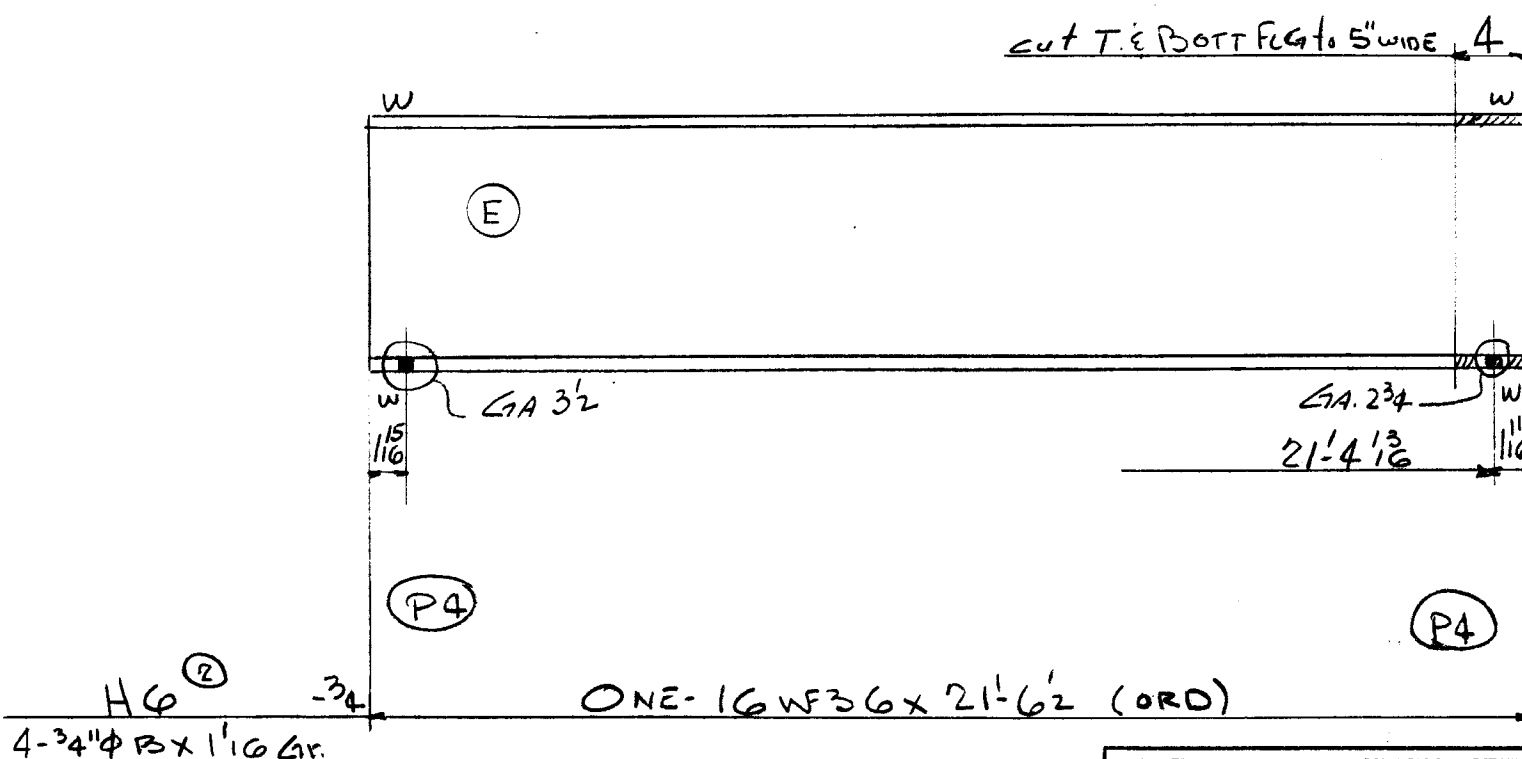

4-3/4" x 1/2" Gr.

4 PAINT
775
779 TOTAL

TOTAL	ORD.	PLATES	STD.	BOLT	RIV.	BAR	SM. STD.	PAINT	WELD
4066	2962		84					20	
DET.	DATE	CHK'R.	DATE	IN CHARGE	CONTRACT NO.	SHEET NO.			
LWS	11-8-54	CZ	11-30-54	FISHER	4090	B453			

RIVETS
OPEN HOLES 1/3" 1/2" UNLESS NOTED

CONTRACT NO. 4090
SHEET NO. B453

CONTRACT NO. 4090
SHEET NO. B453
WELD LOT 5