


LEHIGH STRUCTURAL STEEL CO.
ALLENTOWN, PA.


NAME OF STRUCTURE
THE HARTFORD PUBLIC LIBRARY
HARTFORD - CONNECTICUT

WEIGHT	NO. PCS.	ASS'M MK.	SHAPE	LENGTH	REMARKS	ORDERED
--------	----------	-----------	-------	--------	---------	---------

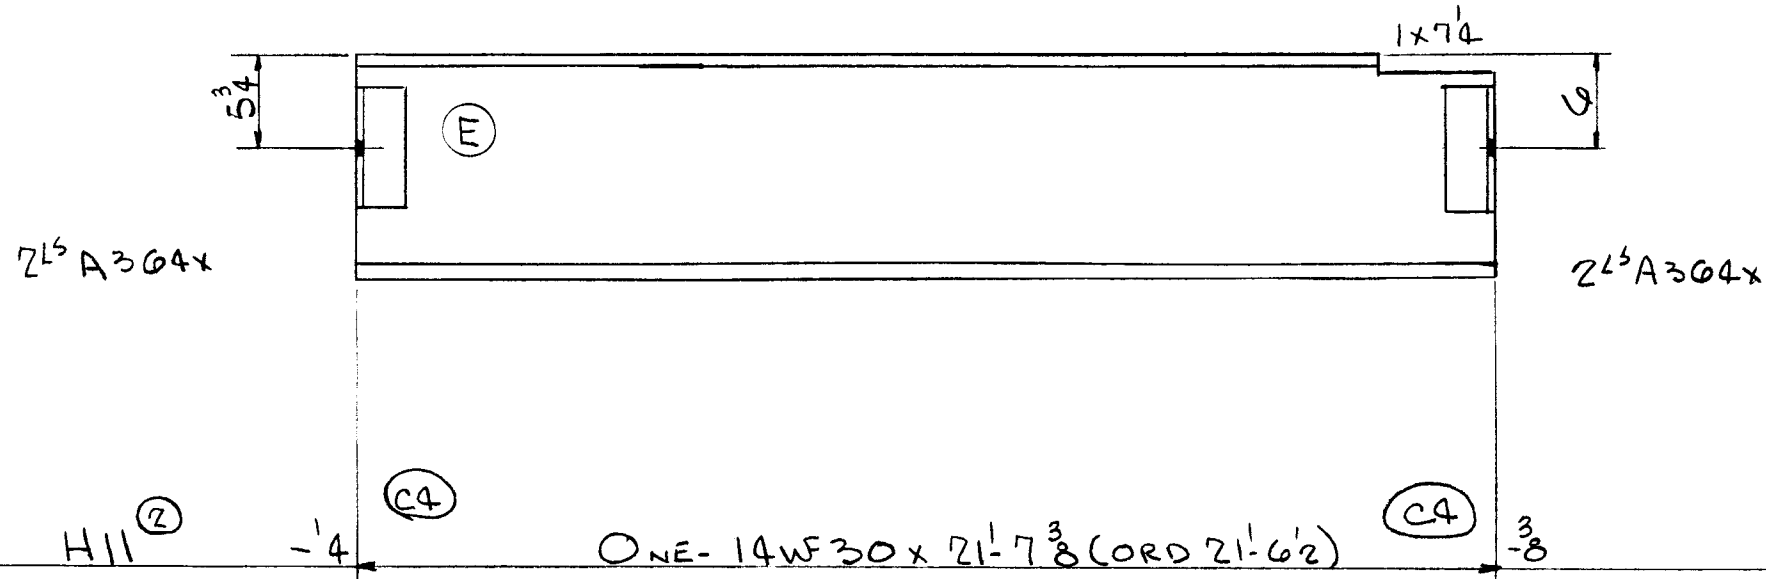


3	PAINT					
18	4	A364x				

646						
667	TOTAL					

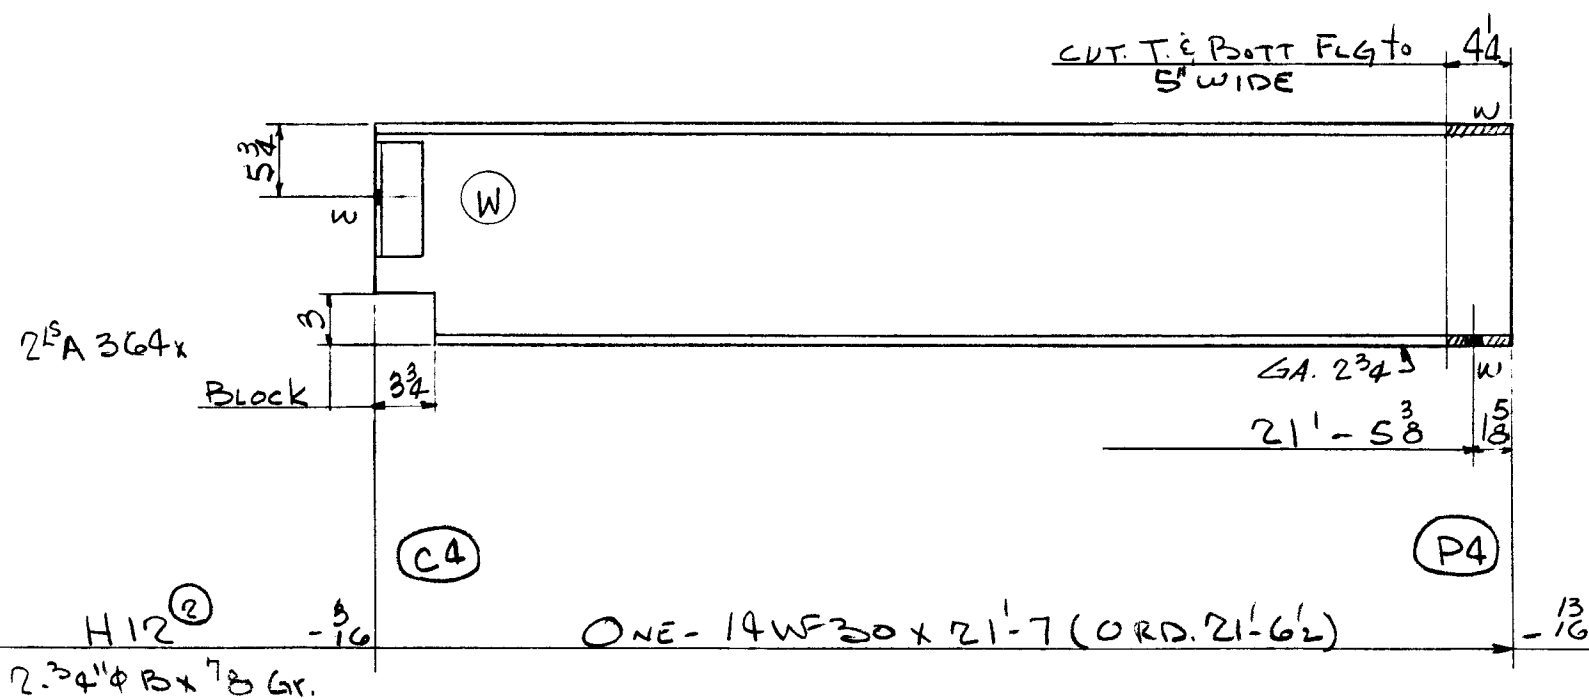


3	PAINT					
9	2	A364x				

646						
658	TOTAL					

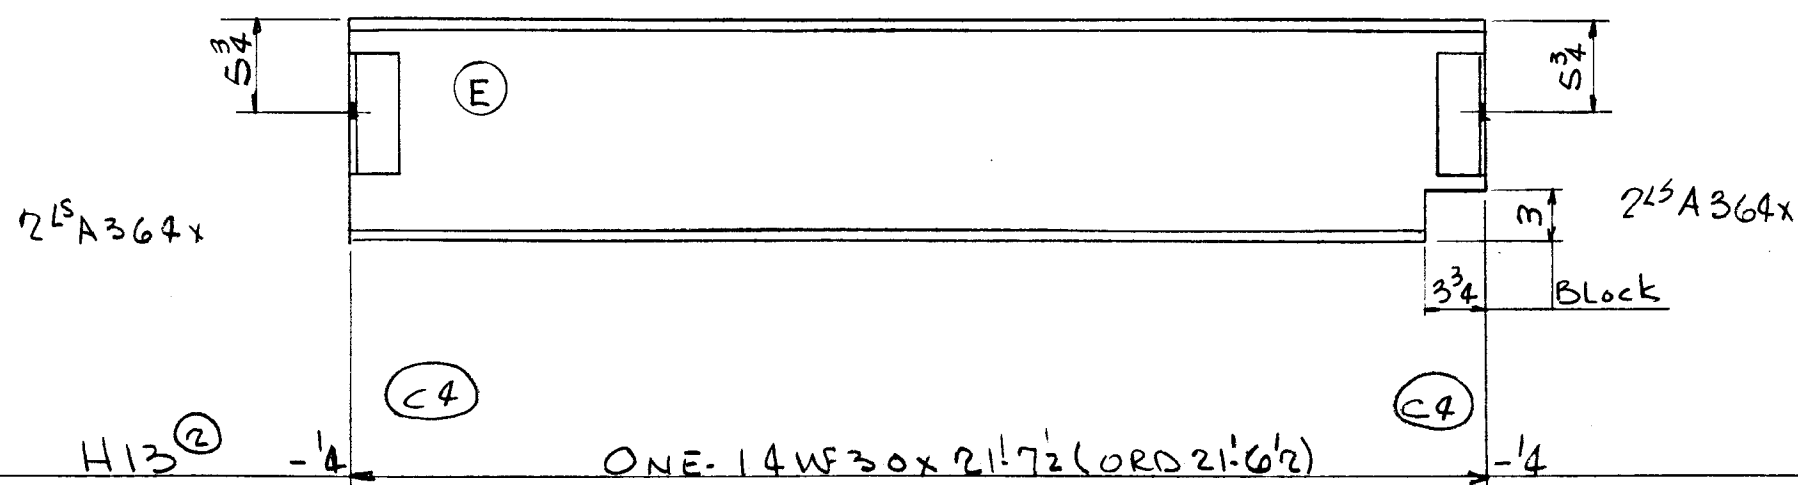

3	PAINT					
18	4	A364x				

646						
667	TOTAL					

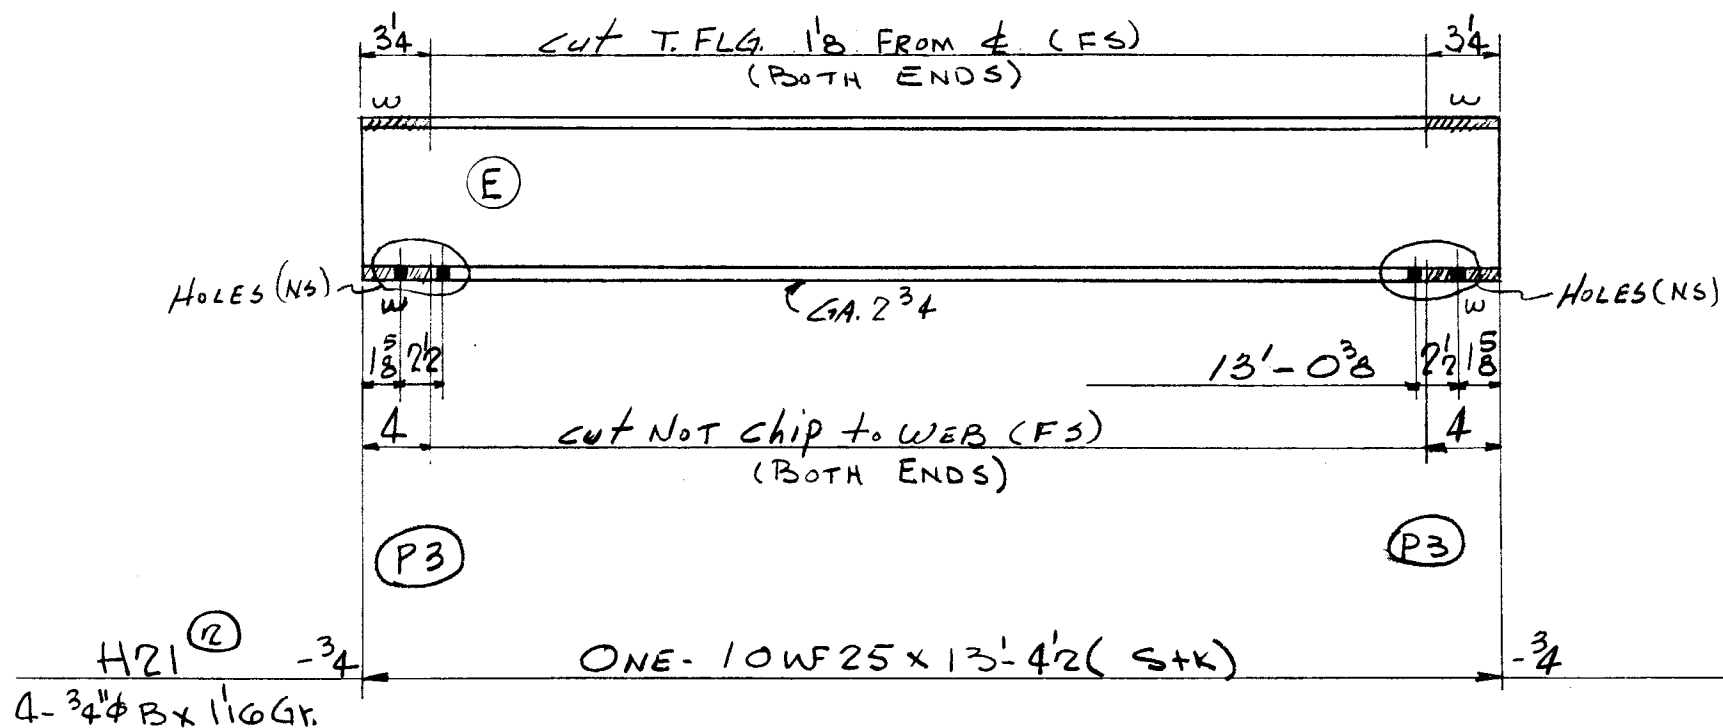

2	PAINT					
---	-------	--	--	--	--	--

335						
337						

TOTAL	ORD.	PLATES	STD.	BOLT	RIV.	BAR	SM. STD.	PAINT	WELD
2329	1938		380					11	

DET.	DATE	CHK'R.	DATE	IN CHARGE
LW6	11-9-54	CZ	11-30-54	FISHER

CONTRACT NO.	SHEET NO.	REVISIONS	CONTRACT NO.	SHEET NO.
4090	B455		4090	B455

WELD Lot 5