


NAME OF STRUCTURE
THE HARTFORD PUBLIC LIBRARY
HARTFORD, CONNECTICUT

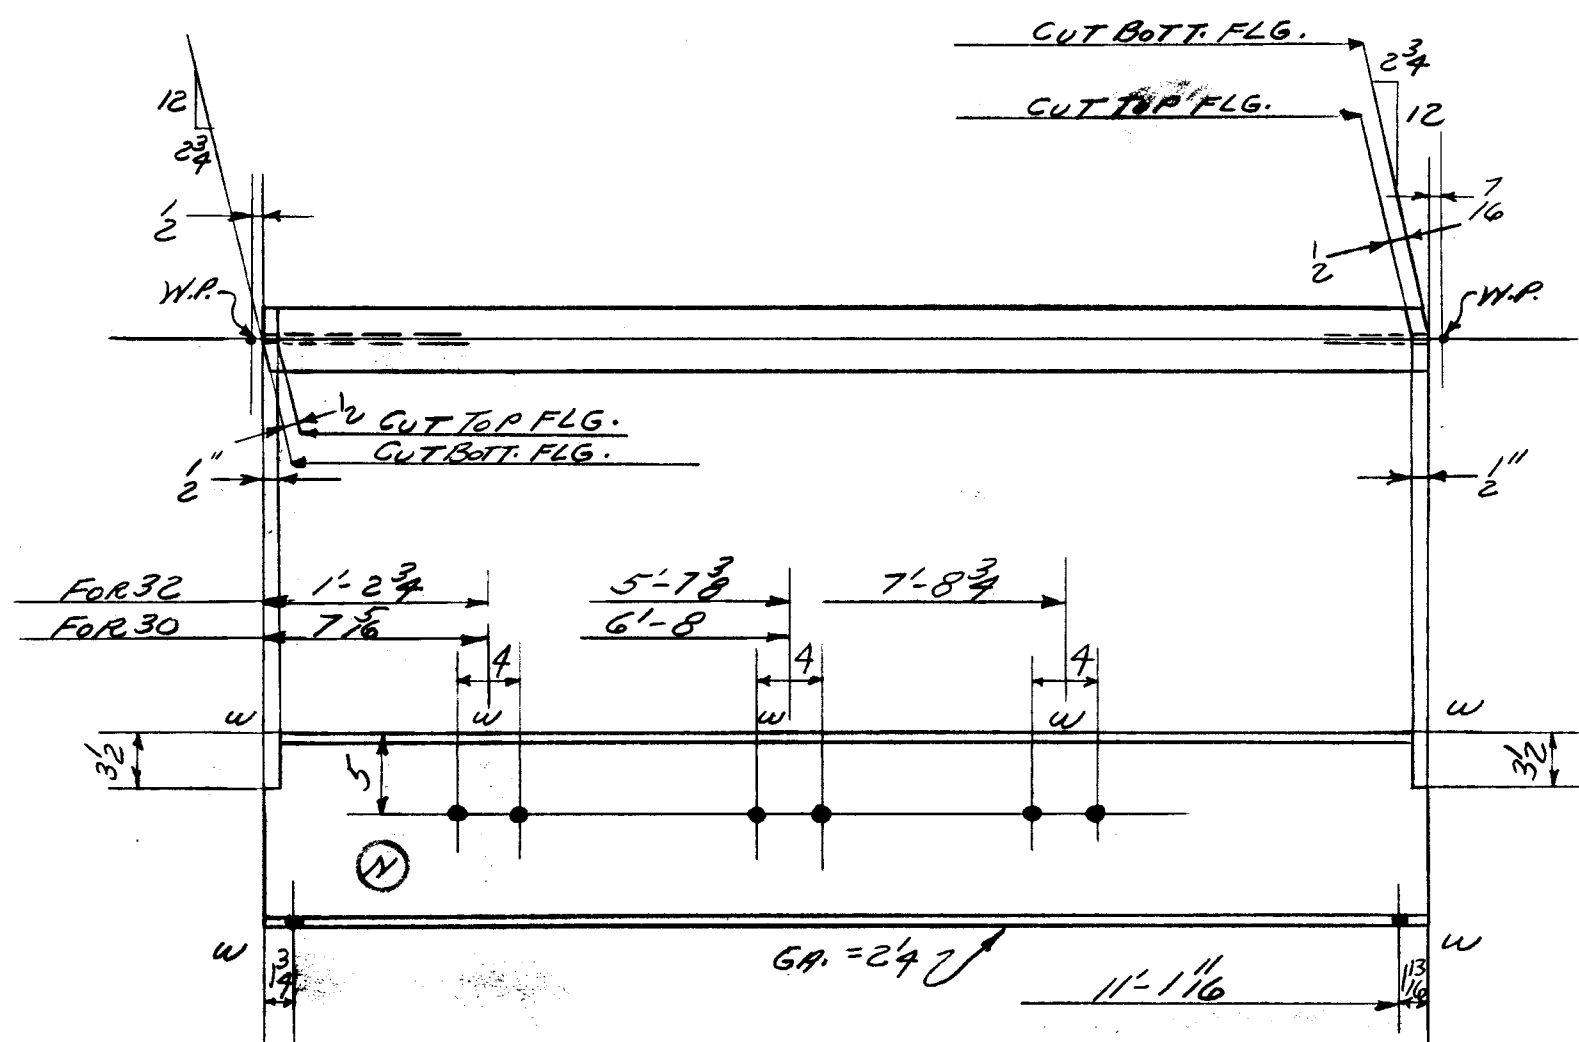

432 ③ - 45


ONE - 12 BL 16.5 X 11' - 3 1/2 (ORD.)

H30 ③ - 4 11/16

ONE - 12 BL 19 X 11'-3 1/2 (ORD.)

2- $\frac{3}{4}$ " ϕ B. x 1" GR.
4- do x $\frac{3}{4}$ " GR.
12- do x 5" GR.
B

↑ SHOP NOTE DIFFERENT WEIGHT B.M.'S.

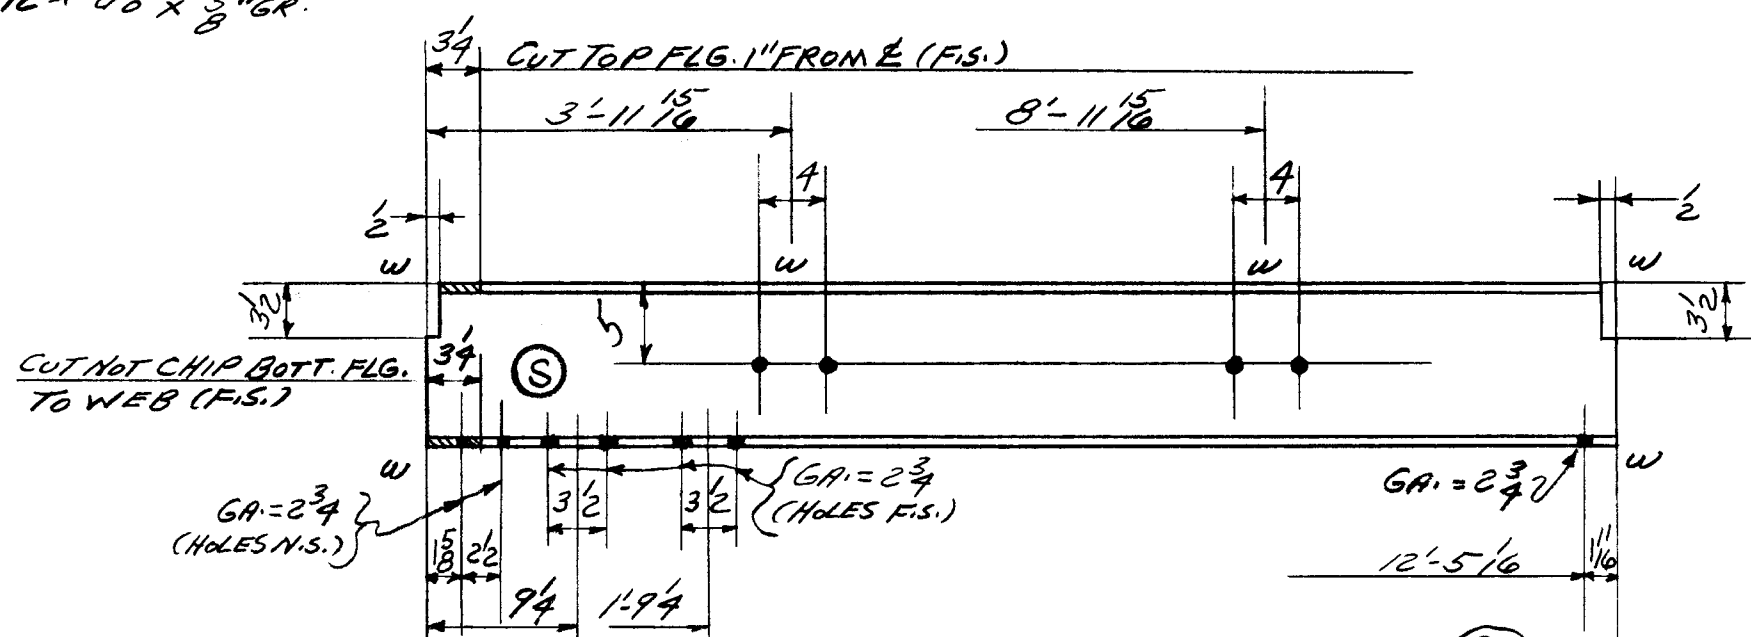

H28⁽³⁾


ONE - 10WF21 x 12'-6 $\frac{3}{4}$ (ORD.)

4 - $\frac{3}{4}$ " ϕ B. x 5" GR.

 $6\frac{1}{2}$

4 ~ $\frac{3}{4}$ " PB. x 1" GR.

4 ~ F505

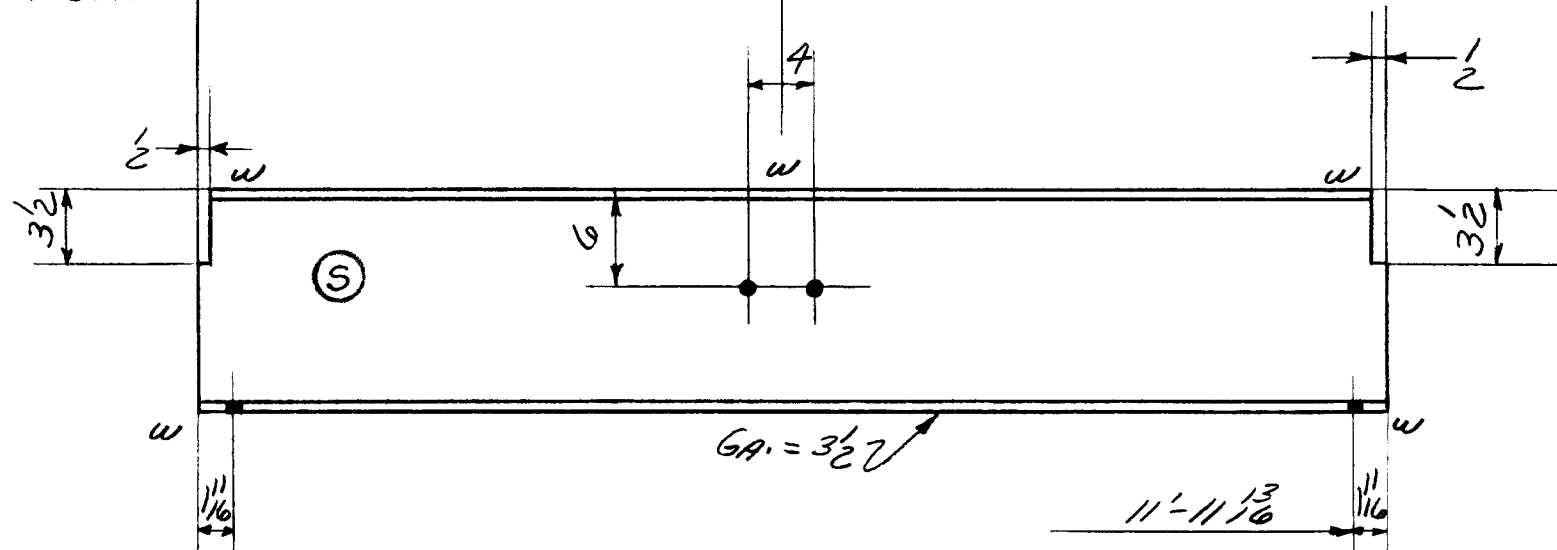

H35^③ -42

ONE - 14 WF30 X 12'-1/2' ORD.

2-3" ϕ B. x $\frac{11}{16}$ " GR.
4- ϕ 0 x $\frac{3}{4}$ " GR.

[illegible]