



WEIGHT	NO. PCS.	ASS'M MK.	SHAPE	LENGTH	REMARKS	ORDERED
--------	----------	-----------	-------	--------	---------	---------

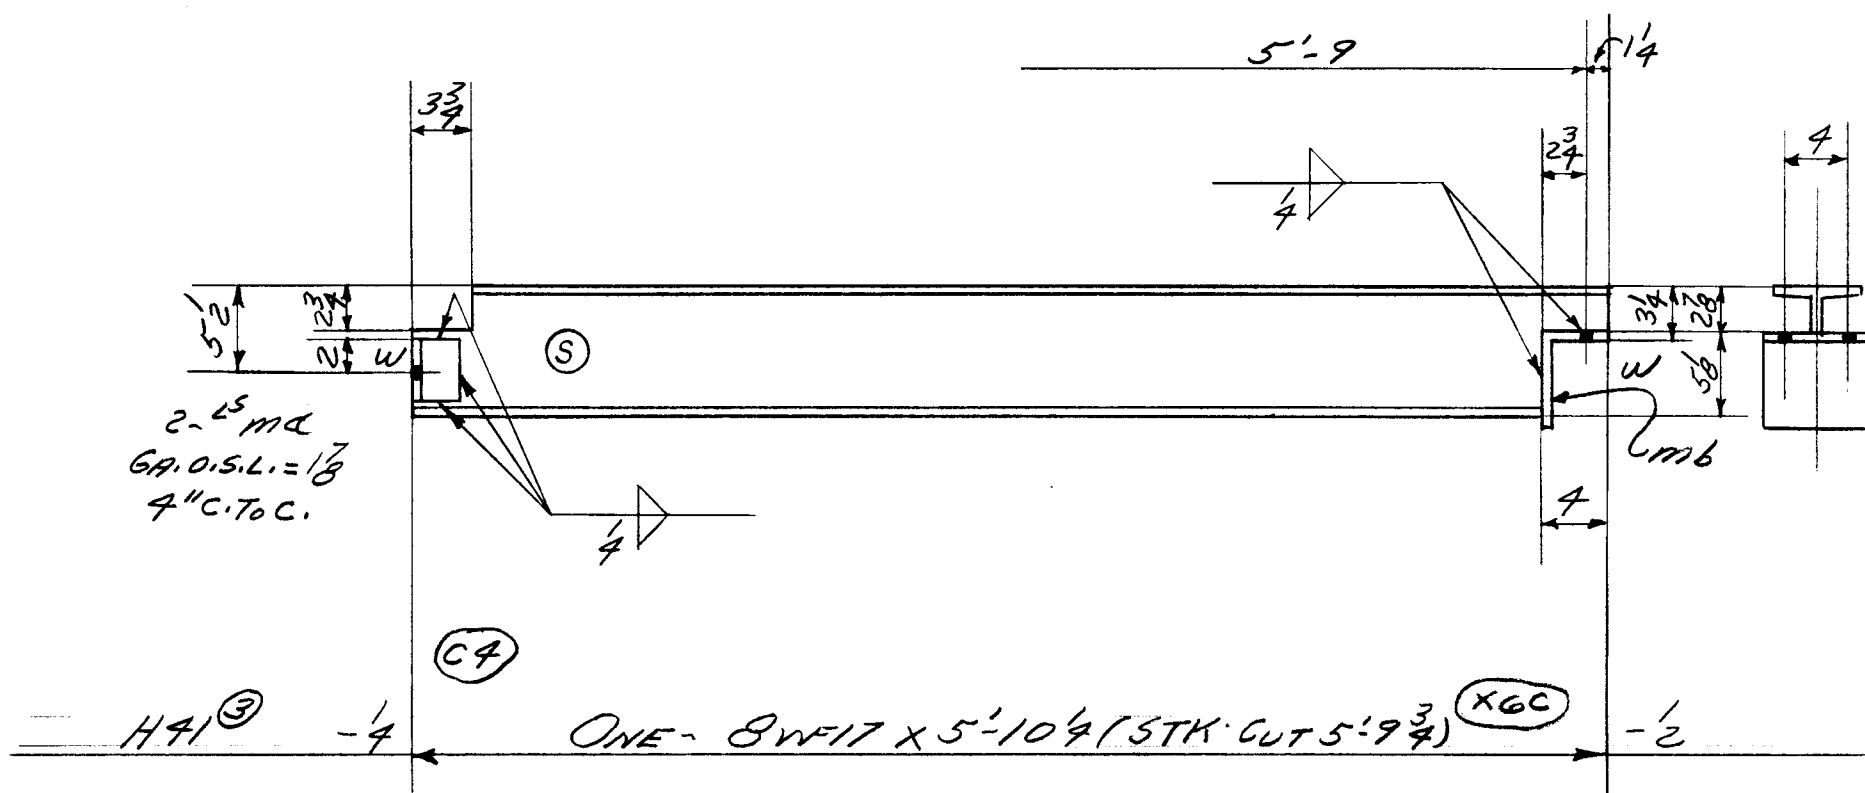

1	PAINT				
5	2 m ²	45	3x3x $\frac{3}{8}$	0	4
7	ONE m ²	46	4x4x $\frac{3}{8}$	0	6 $\frac{1}{2}$
99					
113	TOTAL				

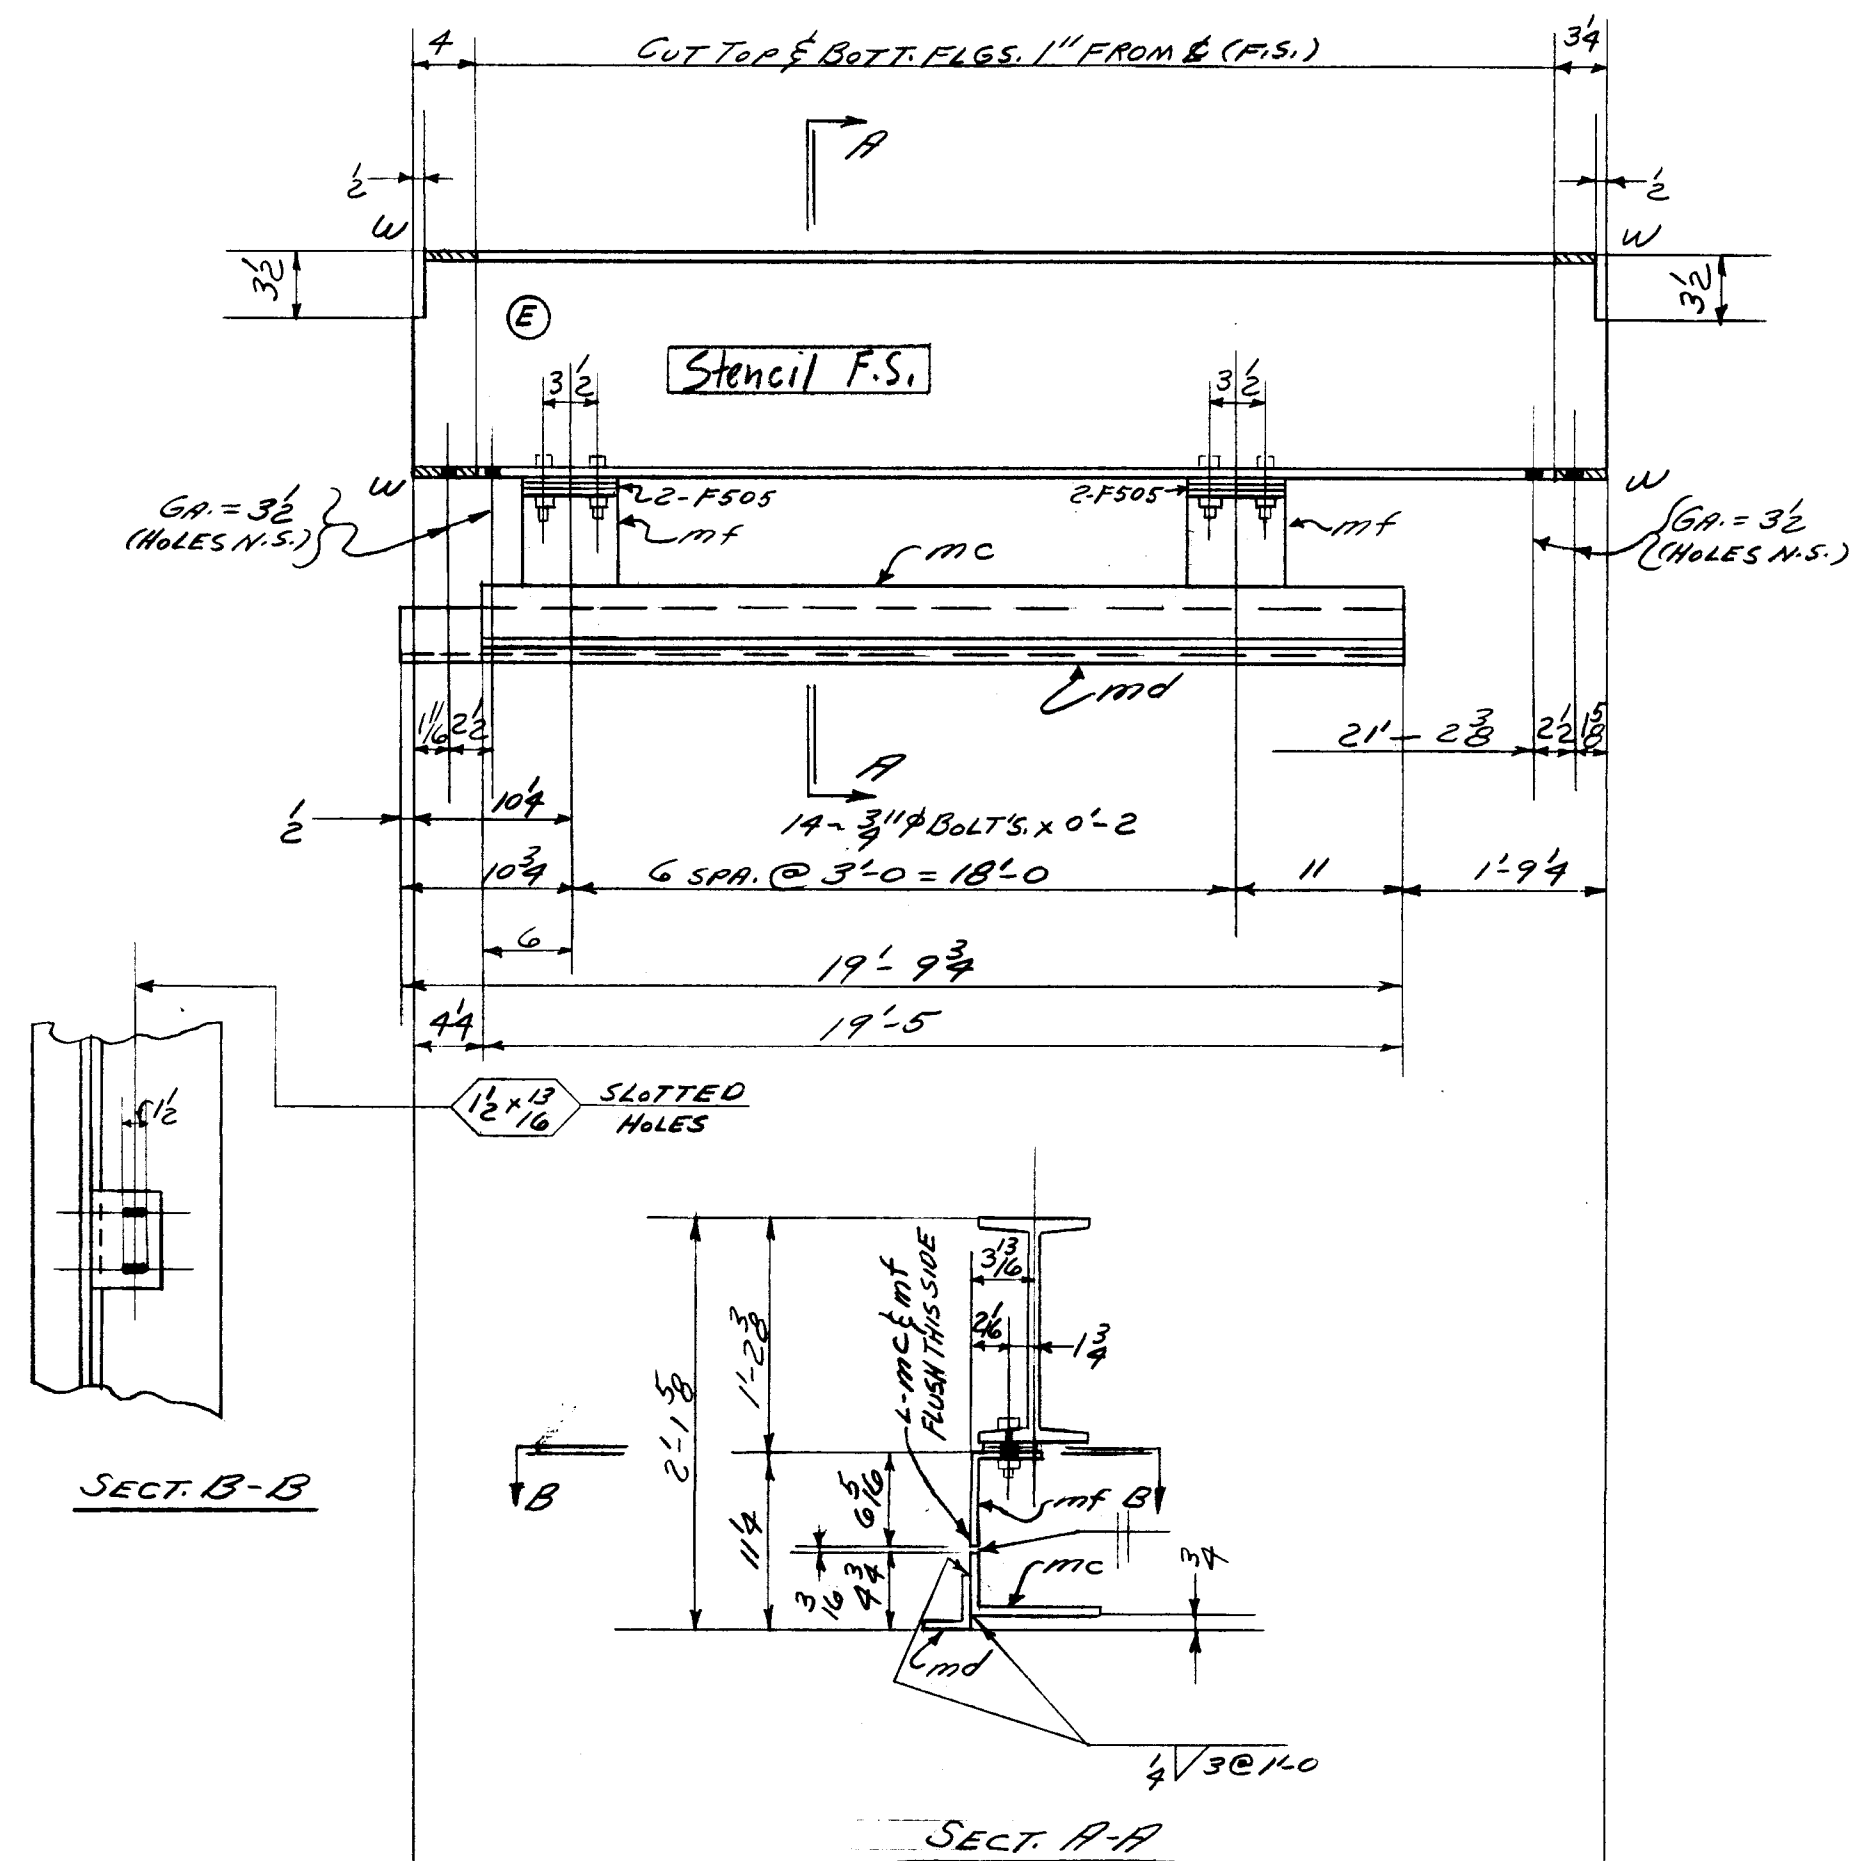

1	PAINT				
5	2 m ²	45	3x3x $\frac{3}{8}$	0	4
7	ONE m ²	46	4x4x $\frac{3}{8}$	0	6 $\frac{1}{2}$
99					
113	TOTAL				

7	Paint						
334	ONE MC	48 x 4 x 7/16	19	5			
142	ONE MD	43 1/2 x 3 1/2 x 5/16	19	9 3/4			STK.
48	7 MF	45 5/16 x 4 x 3/8	0	6		C.F. 7 x 4 x 3/8	
9	14	F505 1/8" SHIMMS					
8	14	3/4" BOLTS	0	2			

1967 TOTAL									
TOTAL	ORD.	PLATES	STD.	BOLT	RIV.	BAR	SM. STD.	PAINT	WELD
1479	819		635	8		9		8	

DET.	J.B.O.	DATE	11-17-54	CHK'R.	R.C.C.	DATE	11-30-54	IN CHARGE	FISHER
------	--------	------	----------	--------	--------	------	----------	-----------	--------

RIVERS <i>NONE</i>	UNLESS NOTED CONTRACT NO.	SHEET NO.	REVISIONS	CONTRACT NO.	SHEET NO.
OPEN HOLES <i>13 11/16</i> <i>12</i>	UNLESS NOTED <i>4090</i>	<i>B487</i>		<i>4090</i>	<i>B487</i>

LOT #5 WELD