


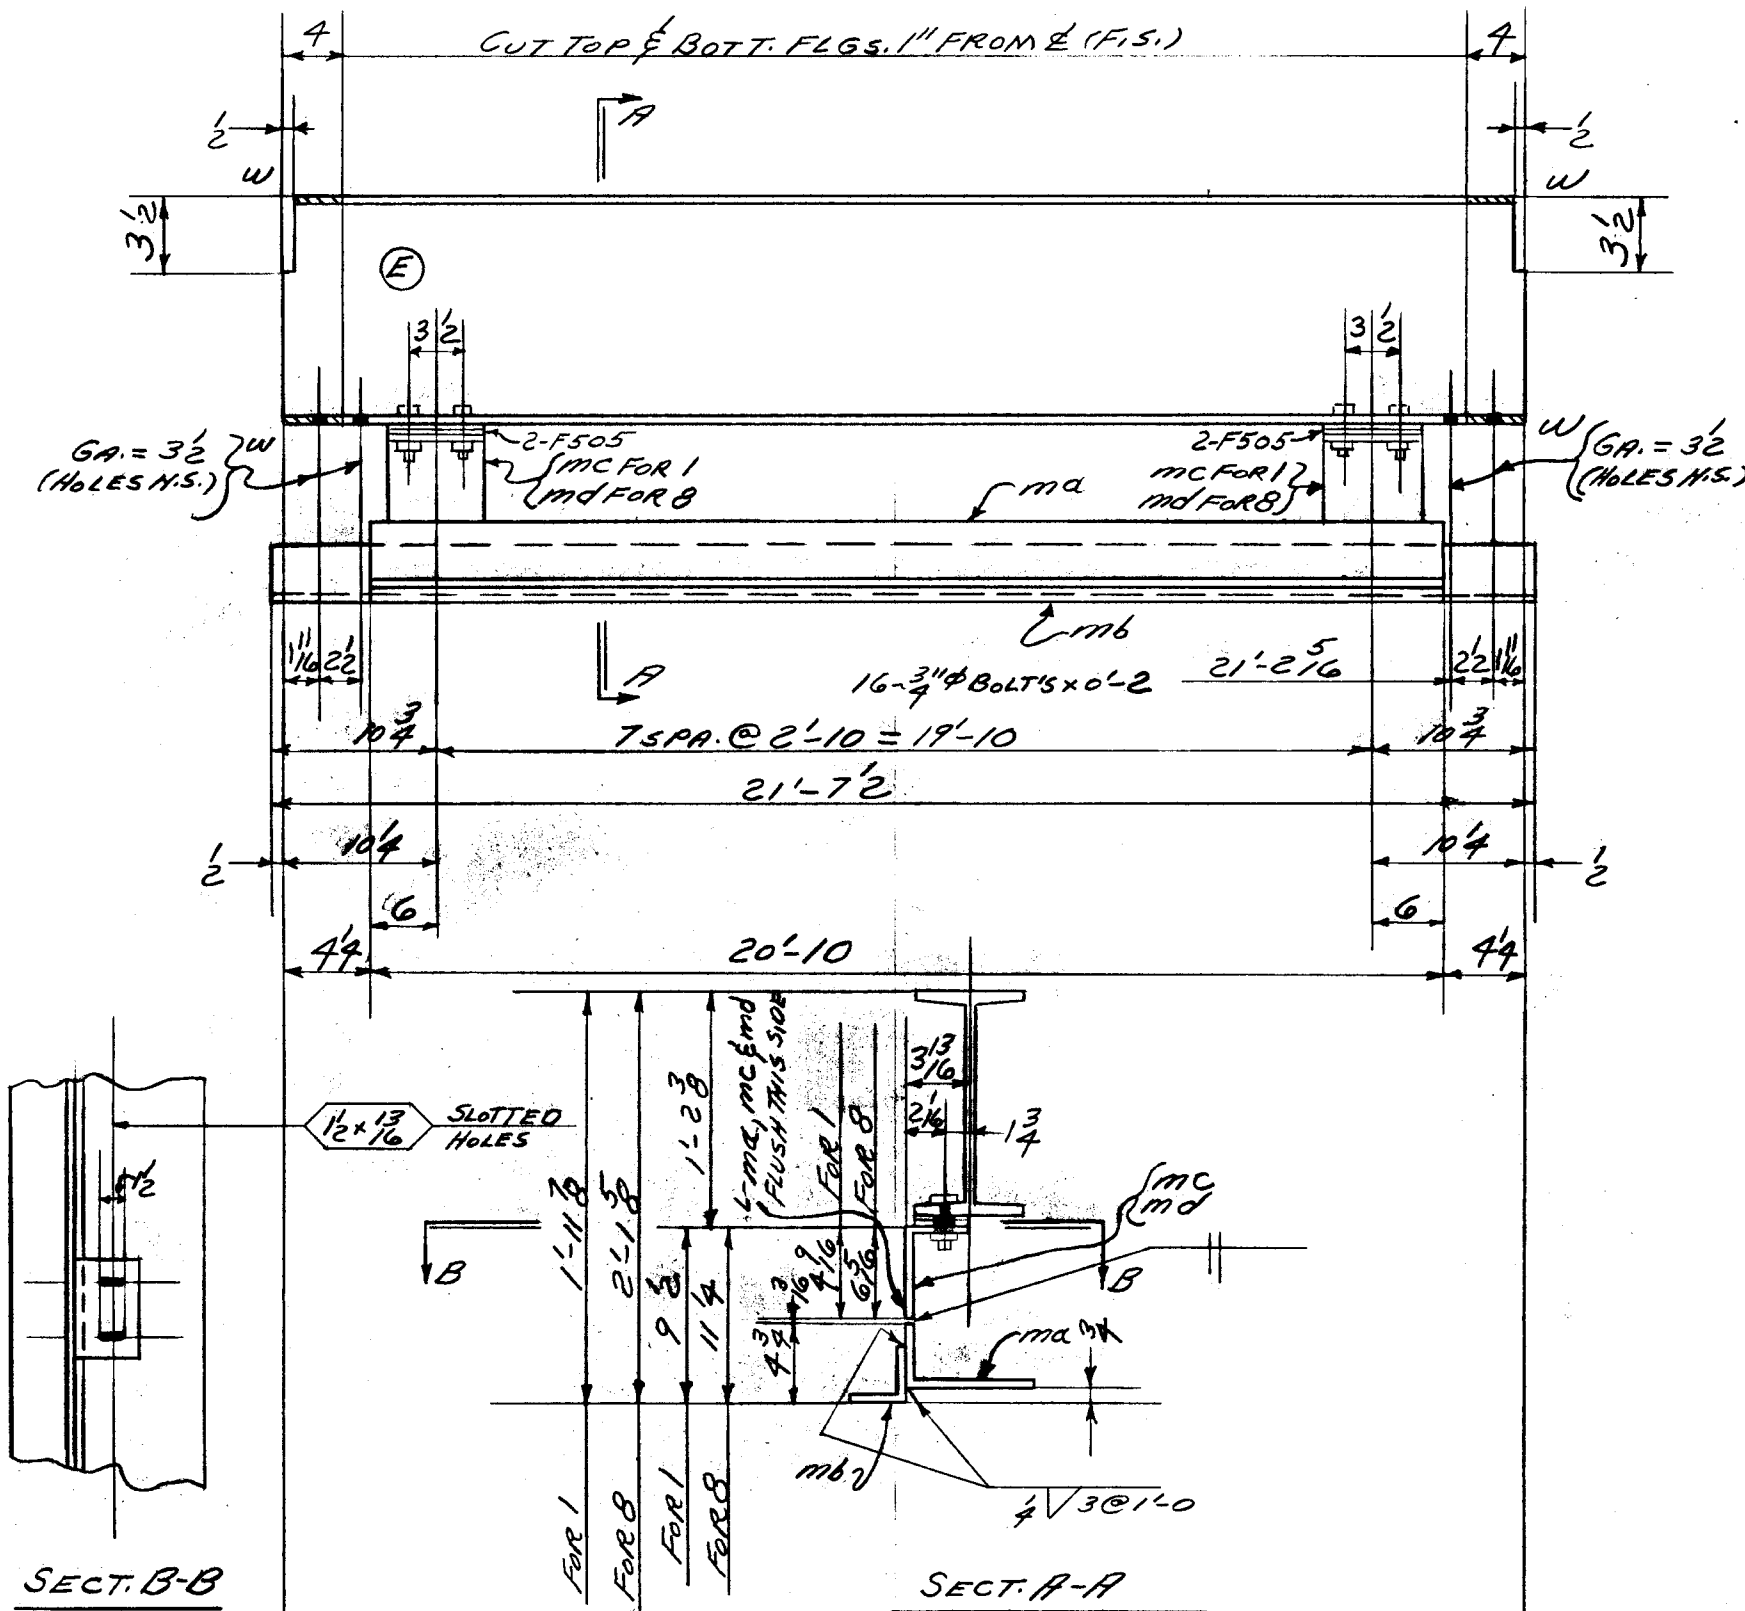

WEIGHT	NO. PCS.	ASS'M MK.	SHAPE	LENGTH	REMARKS	ORDERED
14	PAINT					
717	2	md	L ^s 8x4x7/16	20	10	
311	2	mb	L ^s 3 1/2x3 1/2x5/16	21	7 1/2	STK.
49	8	mc	L ^s 4 1/8x4x3/8	0	6	C.F. 6x4x3/8 FOR 1
54	8	md	L ^s 6 1/8x4x3/8	0	6	C.F. 7x4x3/8 FOR 8
20	32	F505	1/8" SHIMS			
18	32		3/4" BOLT'S	0	2	

1637
2820 TOTAL

1 PAINT
227
228 TOTAL

TOTAL	ORD.	PLATES	STD.	BOLT	RIV.	BAR	SM. STD.	PAINT	WELD
3048	1637		1358	18		20		15	

DET.	DATE	CHK'R.	DATE	IN CHARGE
J.B.O.	11-19-54	R.C.C.	11-30-54	FISHER

RIVETS	UNLESS NOTED	CONTRACT NO.	SHEET NO.	REVISIONS	CONTRACT NO.	SHEET NO.
NONE		4090	B488		4090	B488

LOT #5 WELD