



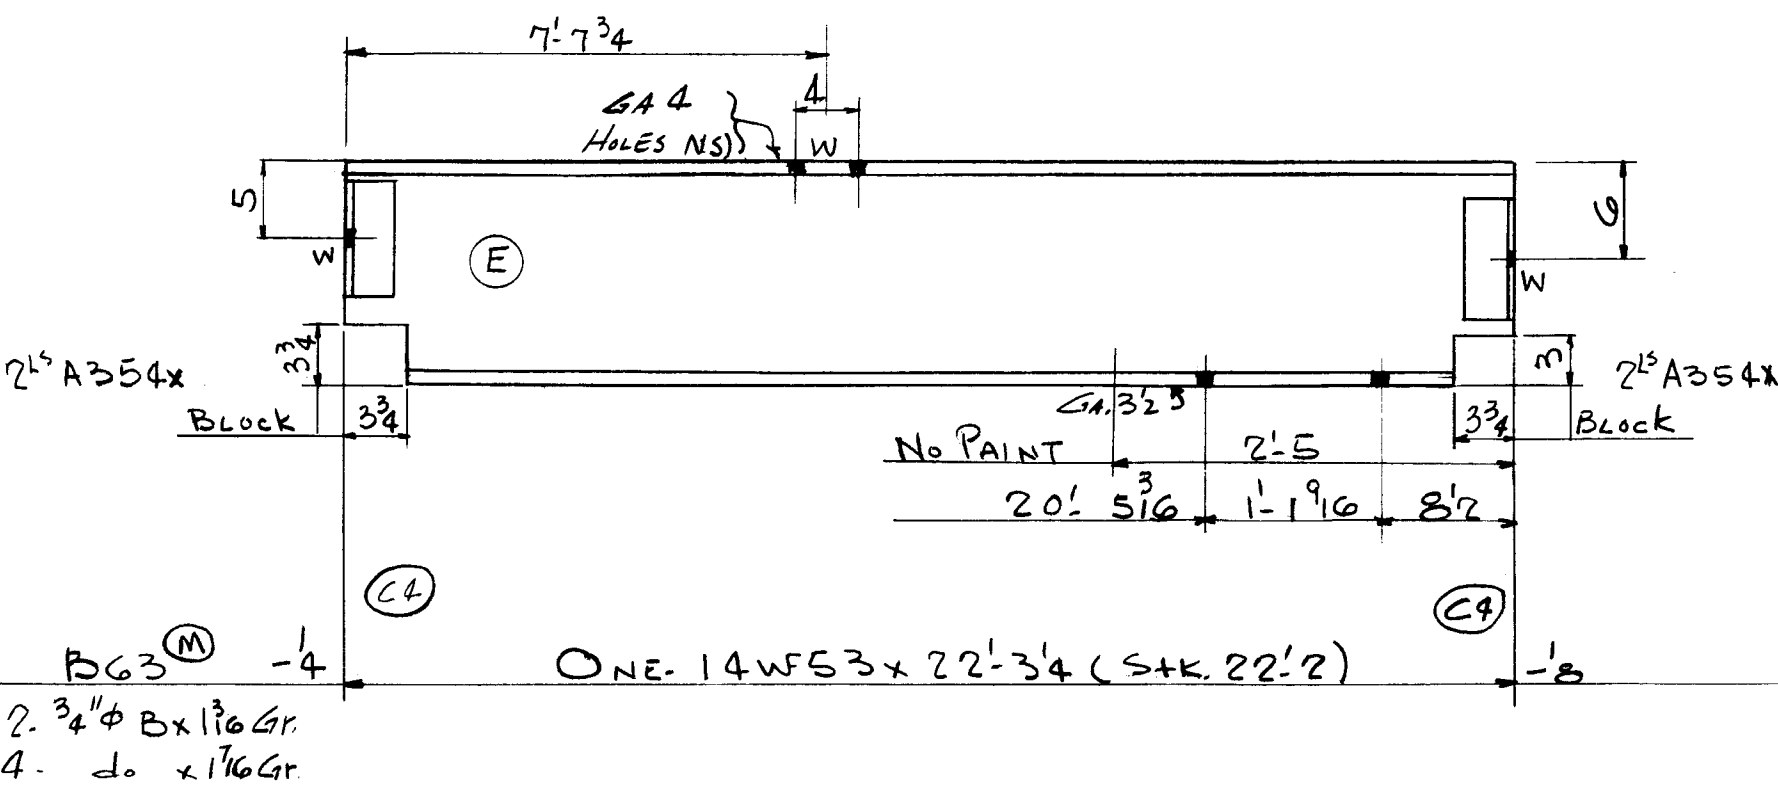


6 PAINT
18 4 A354x

1195
1199 TOTAL

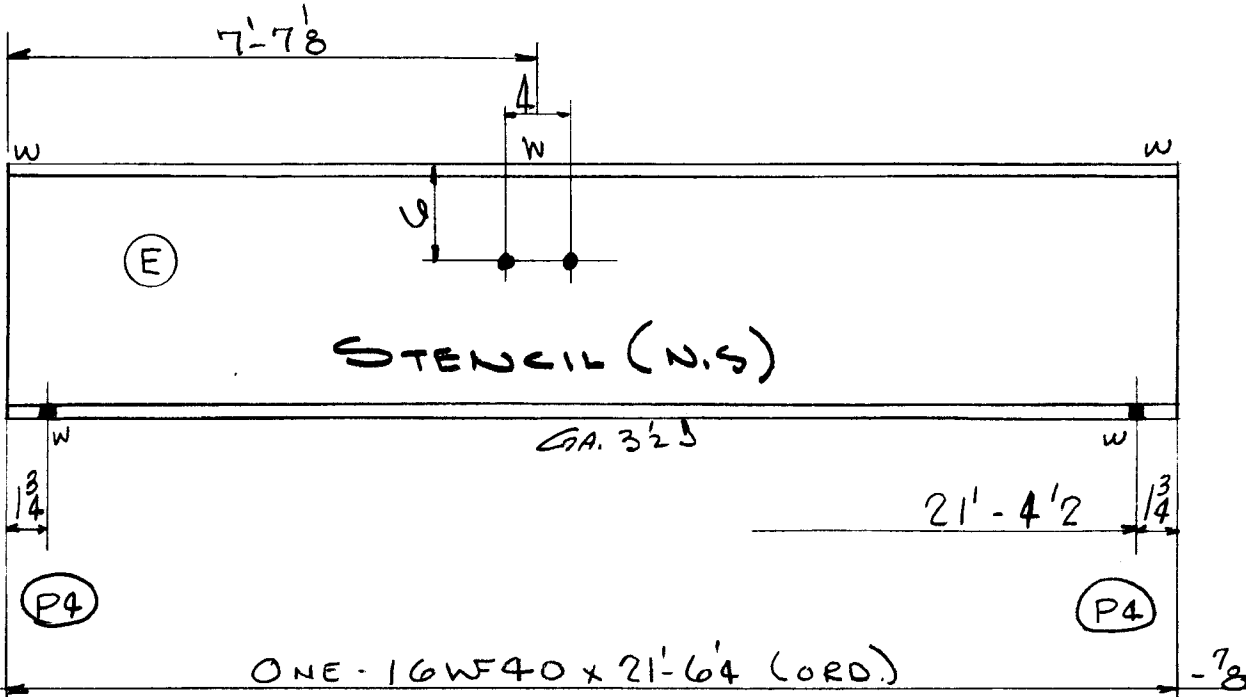

4 PAINT
861
865 TOTAL

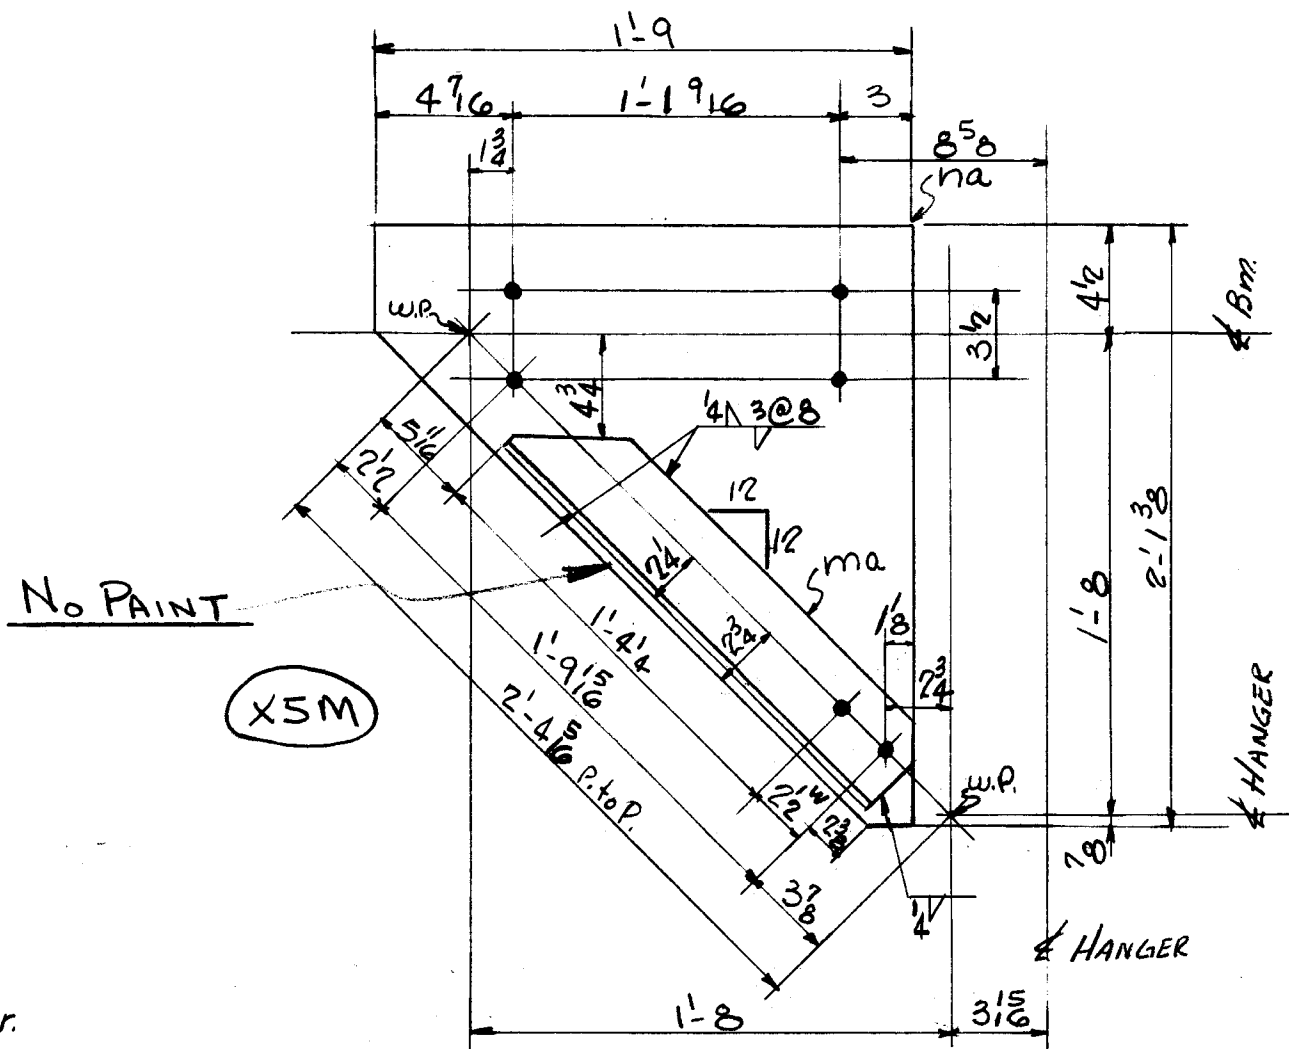

ONE PC. MK B66 (M)

114 1 na R 21 x 3/4 2 1/8

31 1 ma L 4 x 4 x 3/4 1 8

1 PAINT

146 TOTAL

2. 3/4" φ B x 2 Gr.

ONE PC. MK B66 (M)

TOTAL	ORD.	PLATES	STD.	BOLT	RIV.	BAR	SM. STD.	PAINT	WELD
2210	861	114	1224					11	

DET.	DATE	CHK'R.	DATE	IN CHARGE
LWS	11-15-54	CZ	12-4-54	FISHER

CONTRACT NO.	SHEET NO.	CONTRACT NO.	SHEET NO.
4090	B505	4090	B505

WELD L.T.G.