



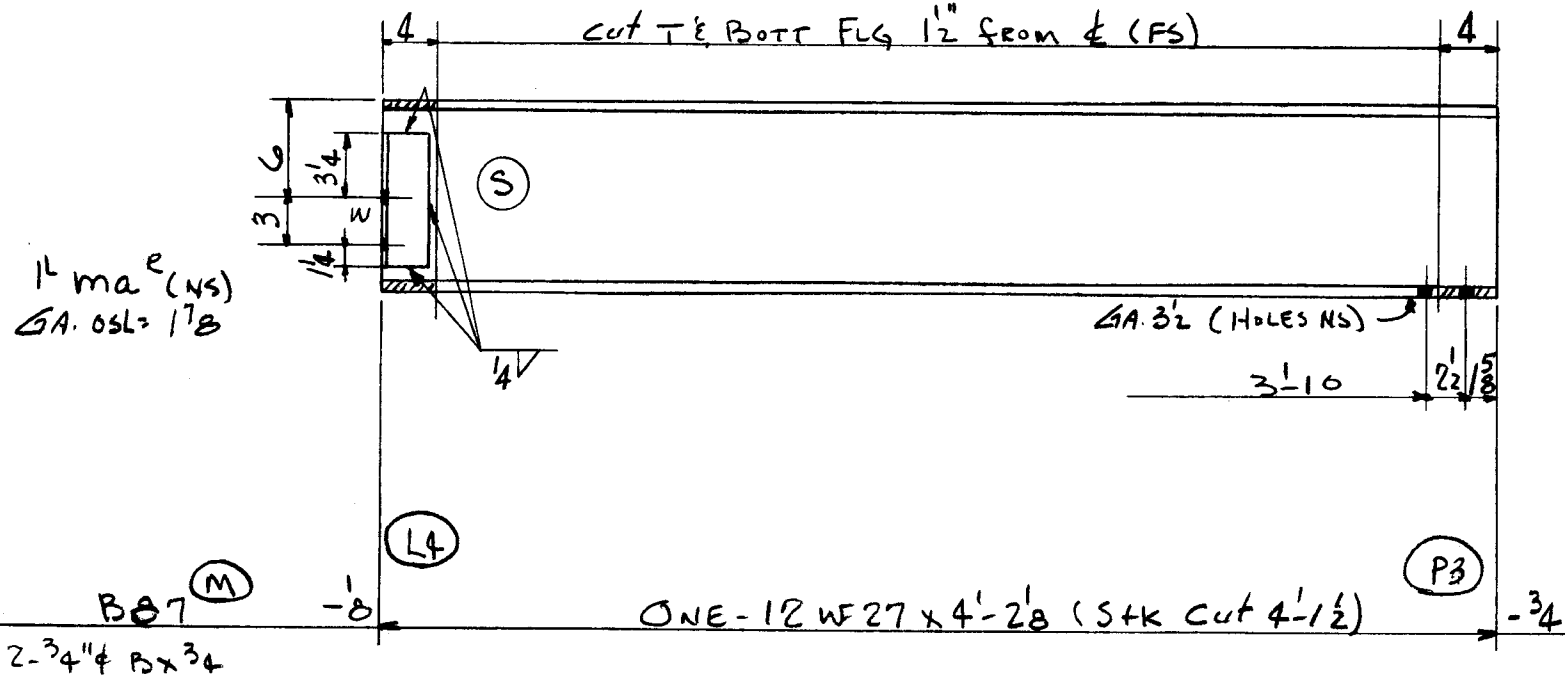

1	PAINT					
6	1 ma^e	L 3 x 3 x 1/2	0	7 1/2		

117						
119	TOTAL					

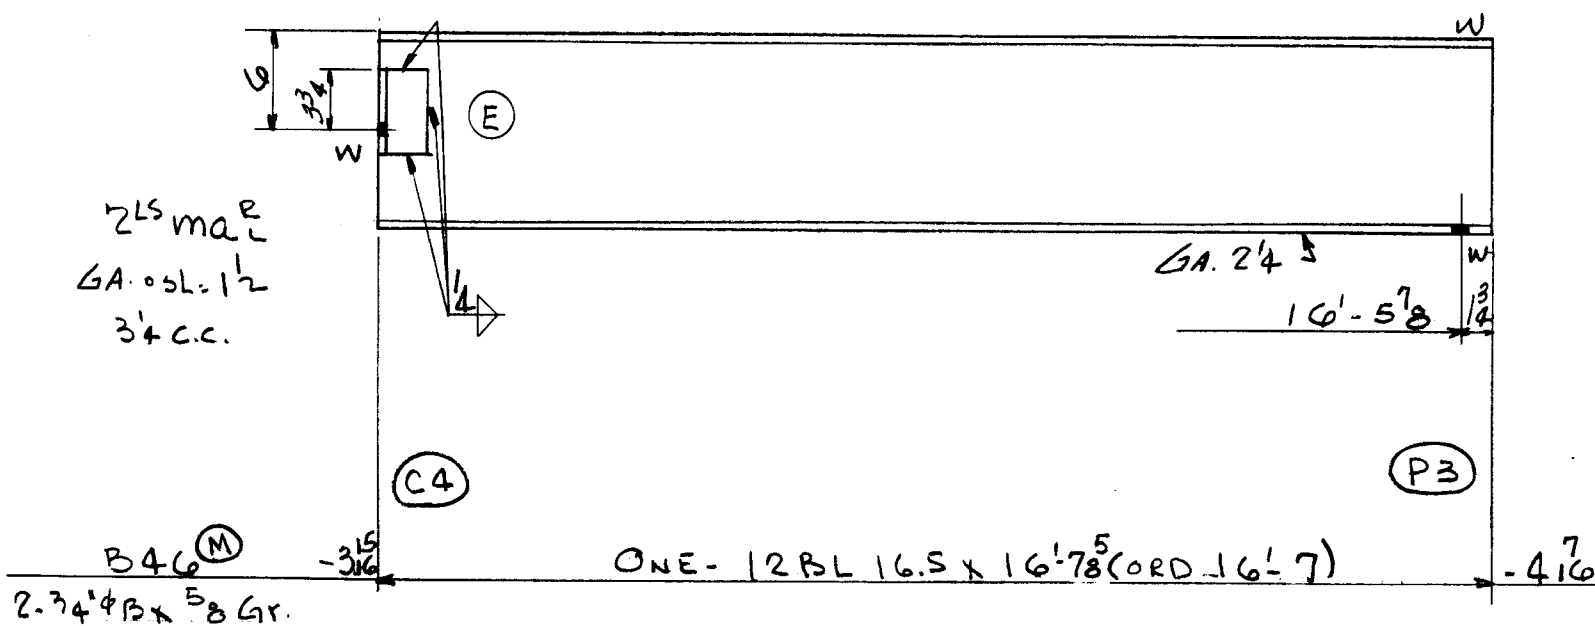

1	PAINT					
6	2 ma^e	L 3 x 3 x 3/8	0	5		

274						
281	TOTAL					

TOTAL	ORD.	PLATES	STD.	BOLT	RIV.	BAR	SM. STD.	PAINT	WELD
400	274		124						2

DET.	DATE	CHK'R.	DATE	IN CHARGE
LWS	11-17-54	CE	12-7-54	FISHER

CONTRACT NO.	SHEET NO.	CONTRACT NO.	SHEET NO.
4090	B513	4090	B513

WELD LOT 6