


NAME OF STRUCTURE
THE HARTFORD PUBLIC LIBRARY
HARTFORD ~ CONNECTICUT

141	1	na	$P: 23^7_8 \times 3^4$	2	3^2
33	1	ma	$L: 4 \times 4 \times 3^4$	1	9^3_4
174	TOTAL				




2- $\frac{3}{4}$ " B. x 2" G.

ONE ASSEMBLY - MK. B99 ②

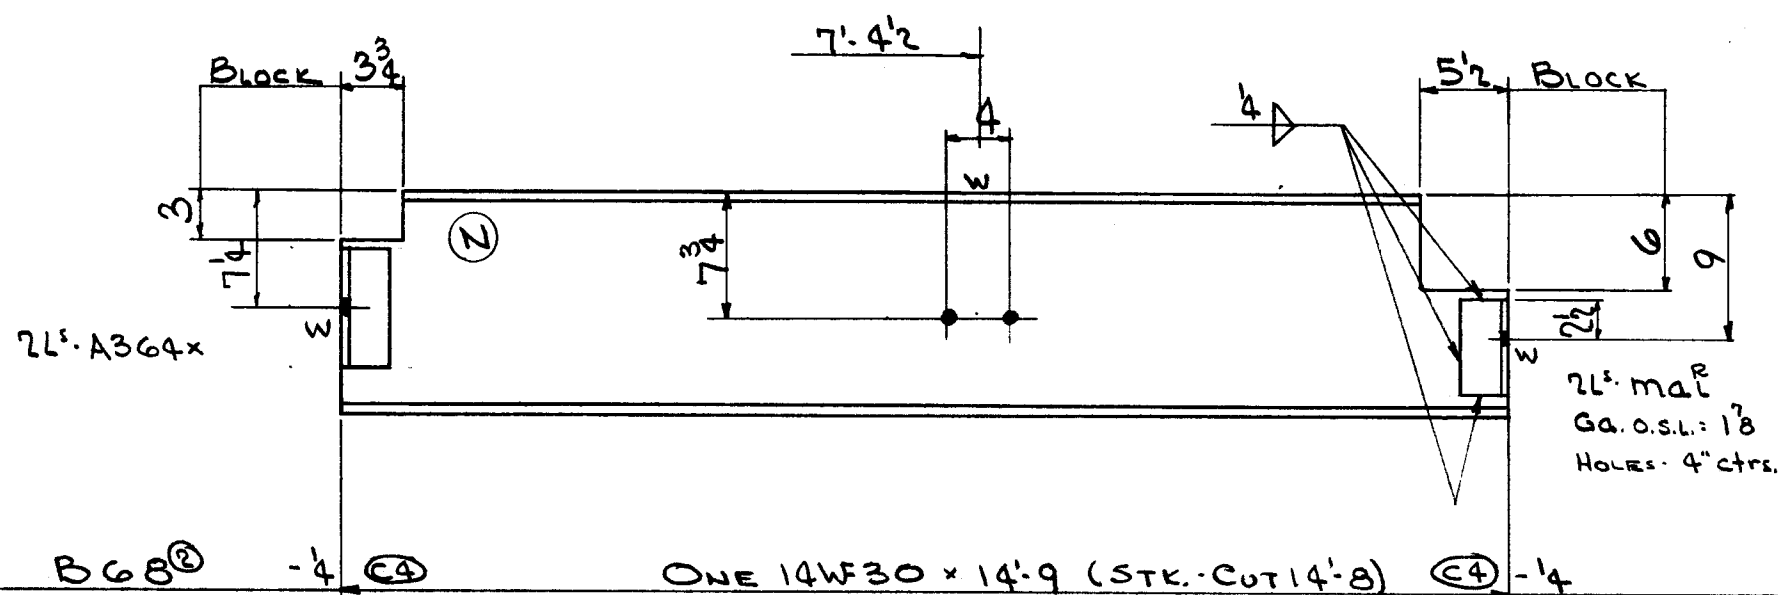
$$2\frac{3}{4} \text{ lb.} \times \frac{11}{16} \text{ G.}$$

2	PAINT			
9	2 A364x			
7	3 mat ^R	4.3x3.3 ³⁰	0	5 1/2

440		
458	TOTAL	

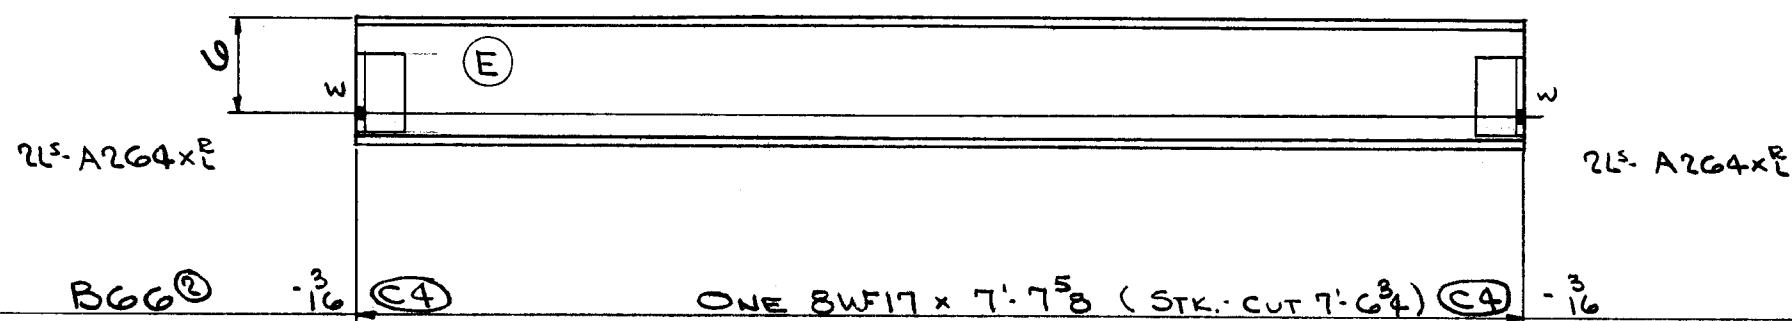

BGG^② $\cdot \frac{3}{16}$ | C4

ONE 8WF17 x 7' 7⁵/₈ (STK. CUT 7' 6³/₄) (C4) - 3

1	PAINT	
12	4	A2G4xL ^R

129		
142	TOTAL	

DET. R.C.S.	DATE 11-15-54	CHK'R. E.R.H.	DATE 12-7-54	IN CHARGE FISHER
----------------	------------------	------------------	-----------------	---------------------

RIVETS		UNLESS NOTED	CONTRACT NO.	SHEET NO.	REVISIONS	CONTRACT NO.	SHEET NO.
NONE			4090	B529		4090	B529
OPEN HOLES 13 1/2							
16							

LOT 6 WELD