


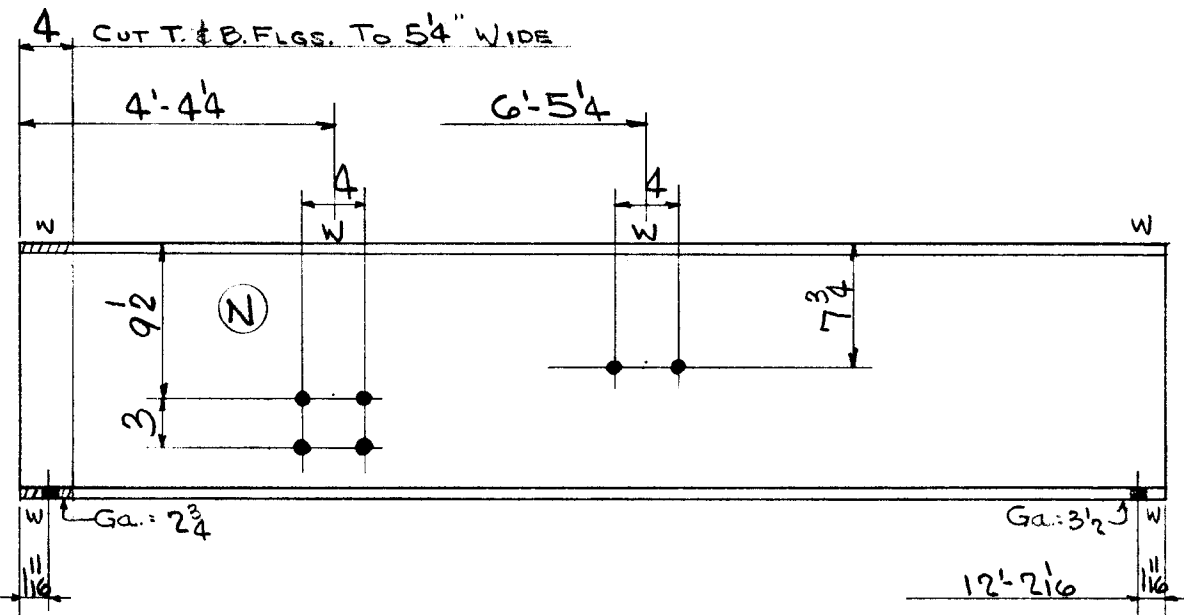

B 85 ②


-3/4 (P4)

ONE 16WF40 x 12'-3 3/4 (ORD.)

(P4) -7 1/2

4-3/4" B. x 1/8 G.
6- do x 1/16 G.

2 PAINT
492
492 TOTAL

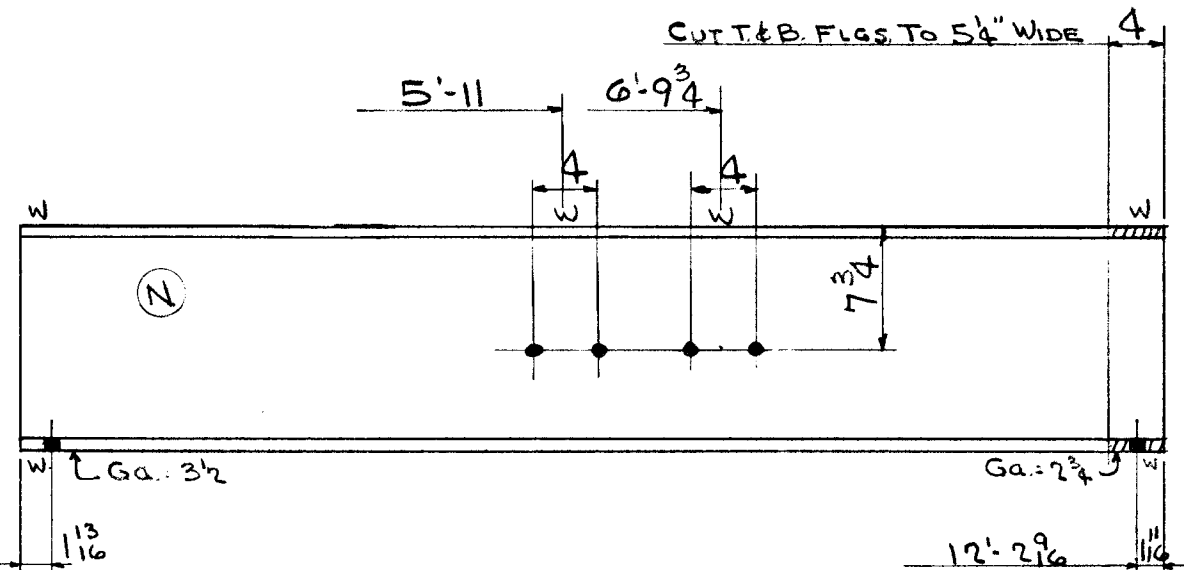

B 81 ②


-7 (P4)

ONE 14WF34 x 12'-4 1/4 (ORD.)

(P4) -3/4

4-3/4" B. x 1/8 G.
4- do x 1/16 G.

2 PAINT
420
422 TOTAL

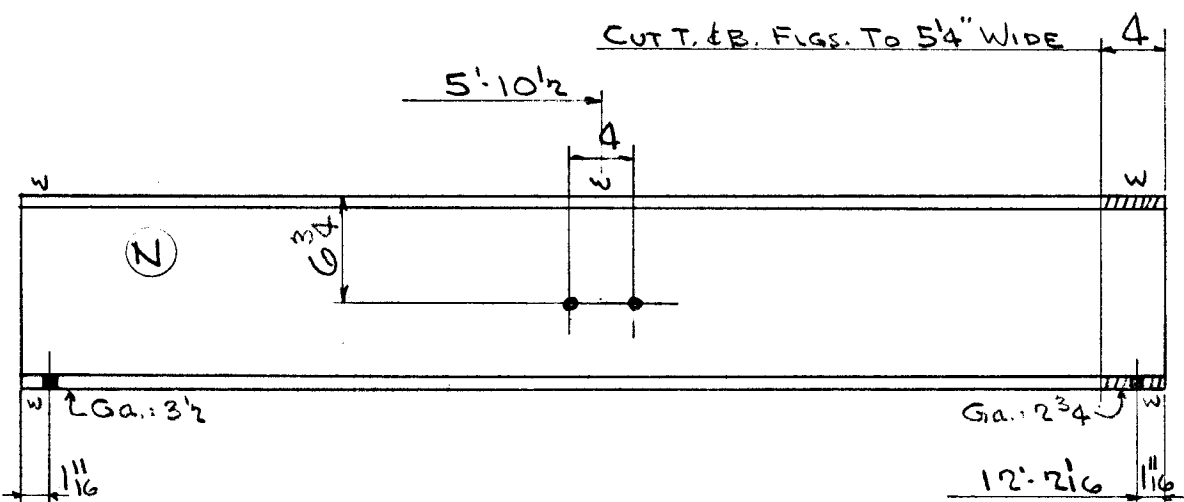

B 82 ②

-7 1/2 (P4)

ONE 12WF27 x 12'-3 3/4 (ORD.)

(P4) -3/4

2-3/4" B. x 7/8 G.
2- do x 3/4 G.
2- do x 1 G.

2 PAINT
332
332 TOTAL

TOTAL	ORD.	PLATES	STD.	BOLT	RIV.	BAR	SM. STD.	PAINT	WELD
1250	1264								6

DET.	DATE	CHK'R.	DATE	IN CHARGE
R.C.E.	11-17-54	E.R.H.	12-7-54	FISHER

RIVETS	UNLESS NOTED	CONTRACT NO.	SHEET NO.
NONE		4090	B533
OPEN HOLES	13 1/4 16		

REVISIONS	CONTRACT NO.	SHEET NO.
	4090	B533