


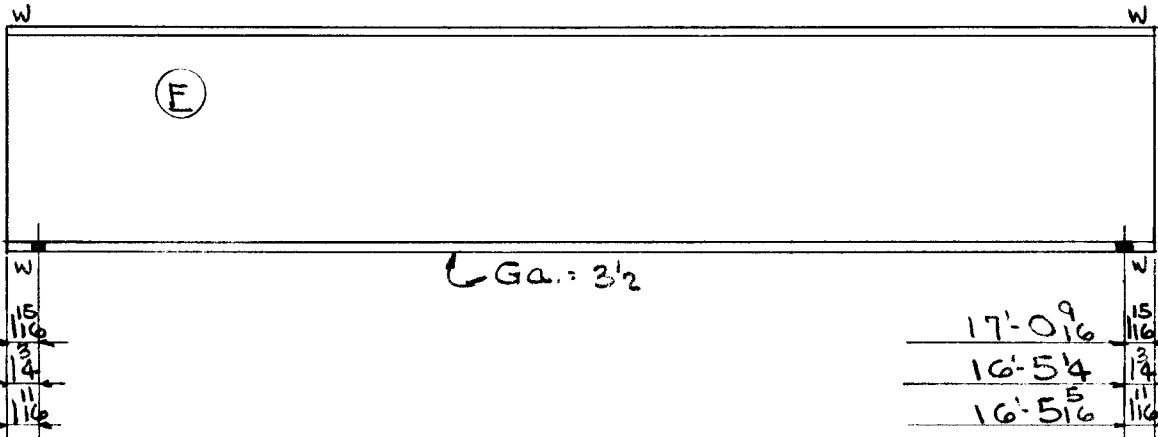


For 86
For 88
For 90-91

For 86
For 88
For 90-91

B 86② - 3/4 (P4)	ONE 14WF30 x 17'-2 1/2 (ORD.) (P4) - 3/4	516-3	519
B 88② - 4 1/2 (P4)	5 - do x 16'-7 (ORD.) (P4) - 4 1/2	2487-12	2499
B 91② - 4 1/2 (P4)	ONE 14WF34 x 16'-7 (ORD.) (P4) - 4 1/2	564-3	567

4- 3/4" B. x 1 1/2 G.
4- do x 1 G.
20- do x 7/8 G.


NOTE DIFFERENT WEIGHT

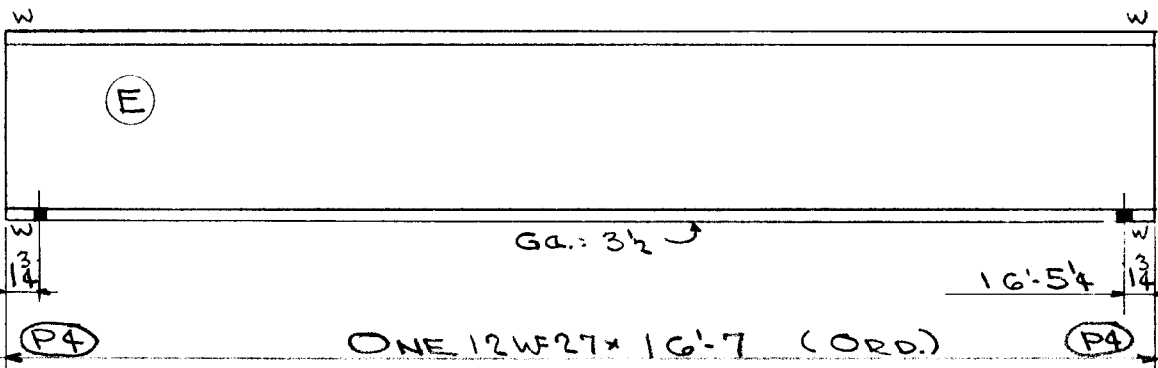

B 93② - 4 1/2 (P4)	ONE 12WF27 x 16'-7 (ORD.) (P4) - 4 1/2	448	450
--------------------	--	-----	-----

4- 3/4" B. x 7/8 G.

2 PAINT
448
450

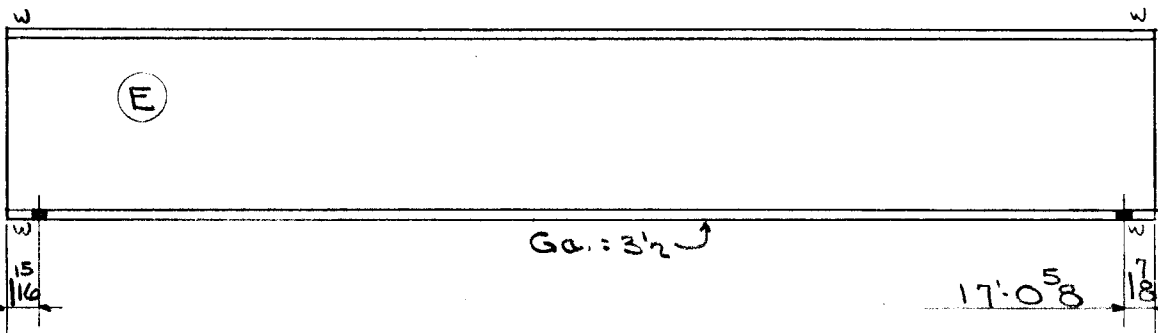

B 95② - 3/4 (P4)	ONE 12WF27 x 17'-2 1/2 (ORD.) (P4) - 3/4	465	467 TOTAL
------------------	--	-----	-----------

4- 3/4" B. x 1 G.

2 PAINT
465
467 TOTAL

TOTAL	ORD.	PLATES	STD.	BOLT	RIV.	BAR	SM. STD.	PAINT	WELD
4502	4480								22

DET.	DATE	CHK'R.	DATE	IN CHARGE
RCS	11-17-54	E.R.H.	12-7-54	FISHER

RIVETS	UNLESS NOTED	CONTRACT NO.	SHEET NO.
NONE	UNLESS NOTED	4090	B534

CONTRACT NO.	SHEET NO.
4090	B534