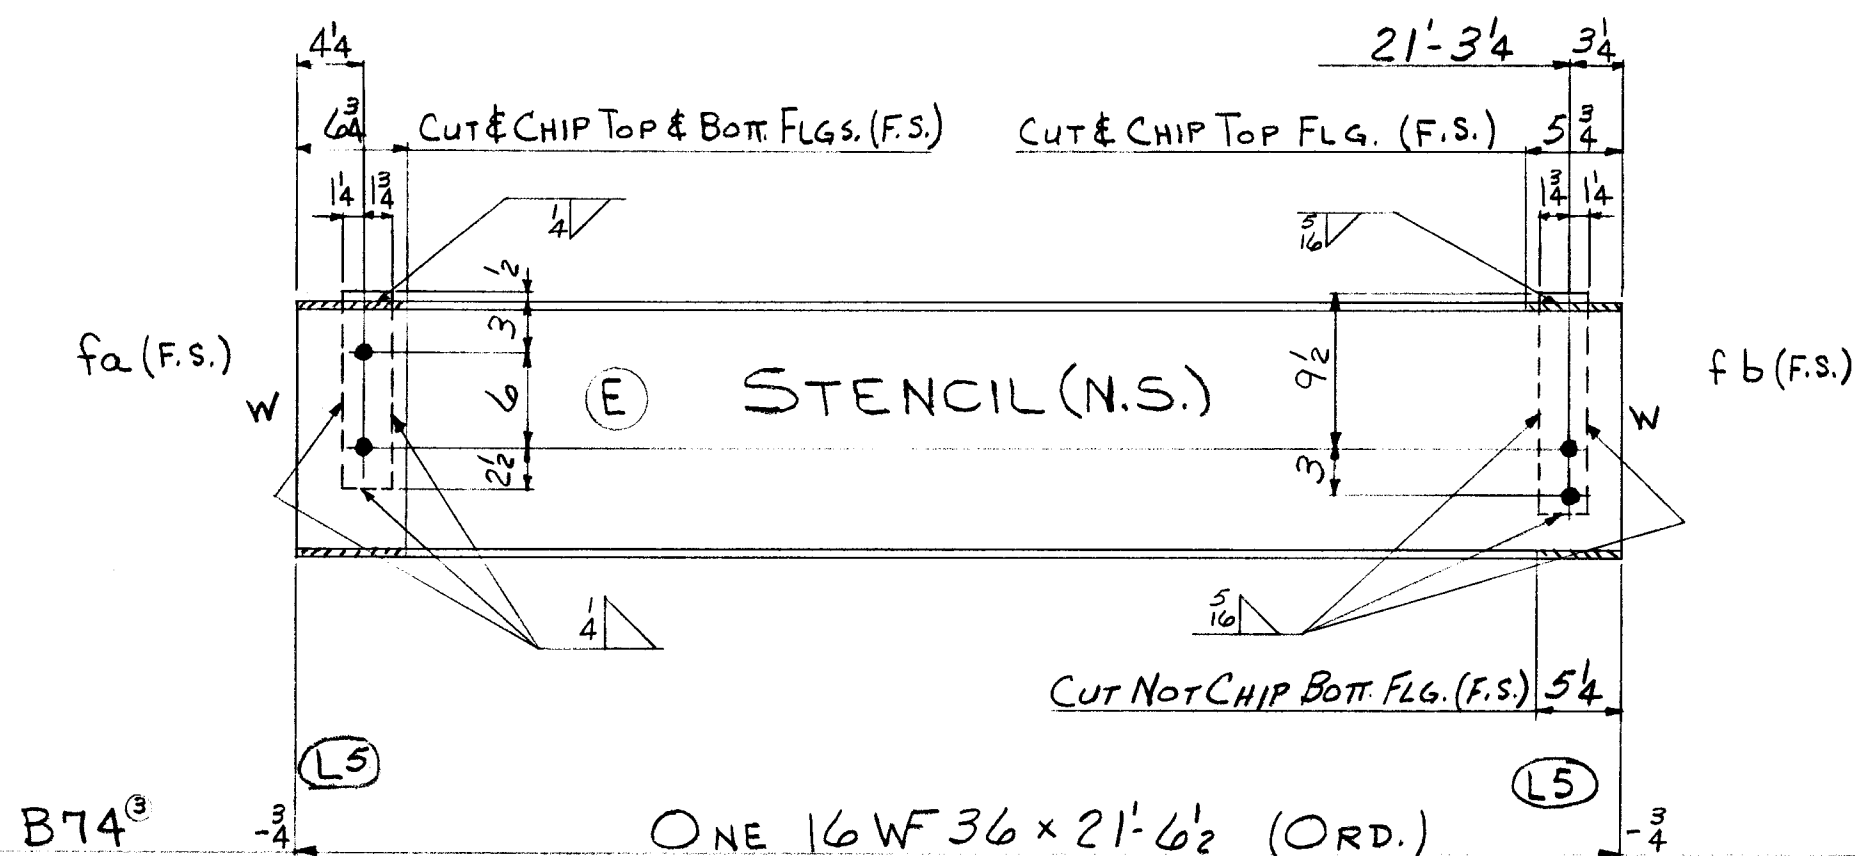
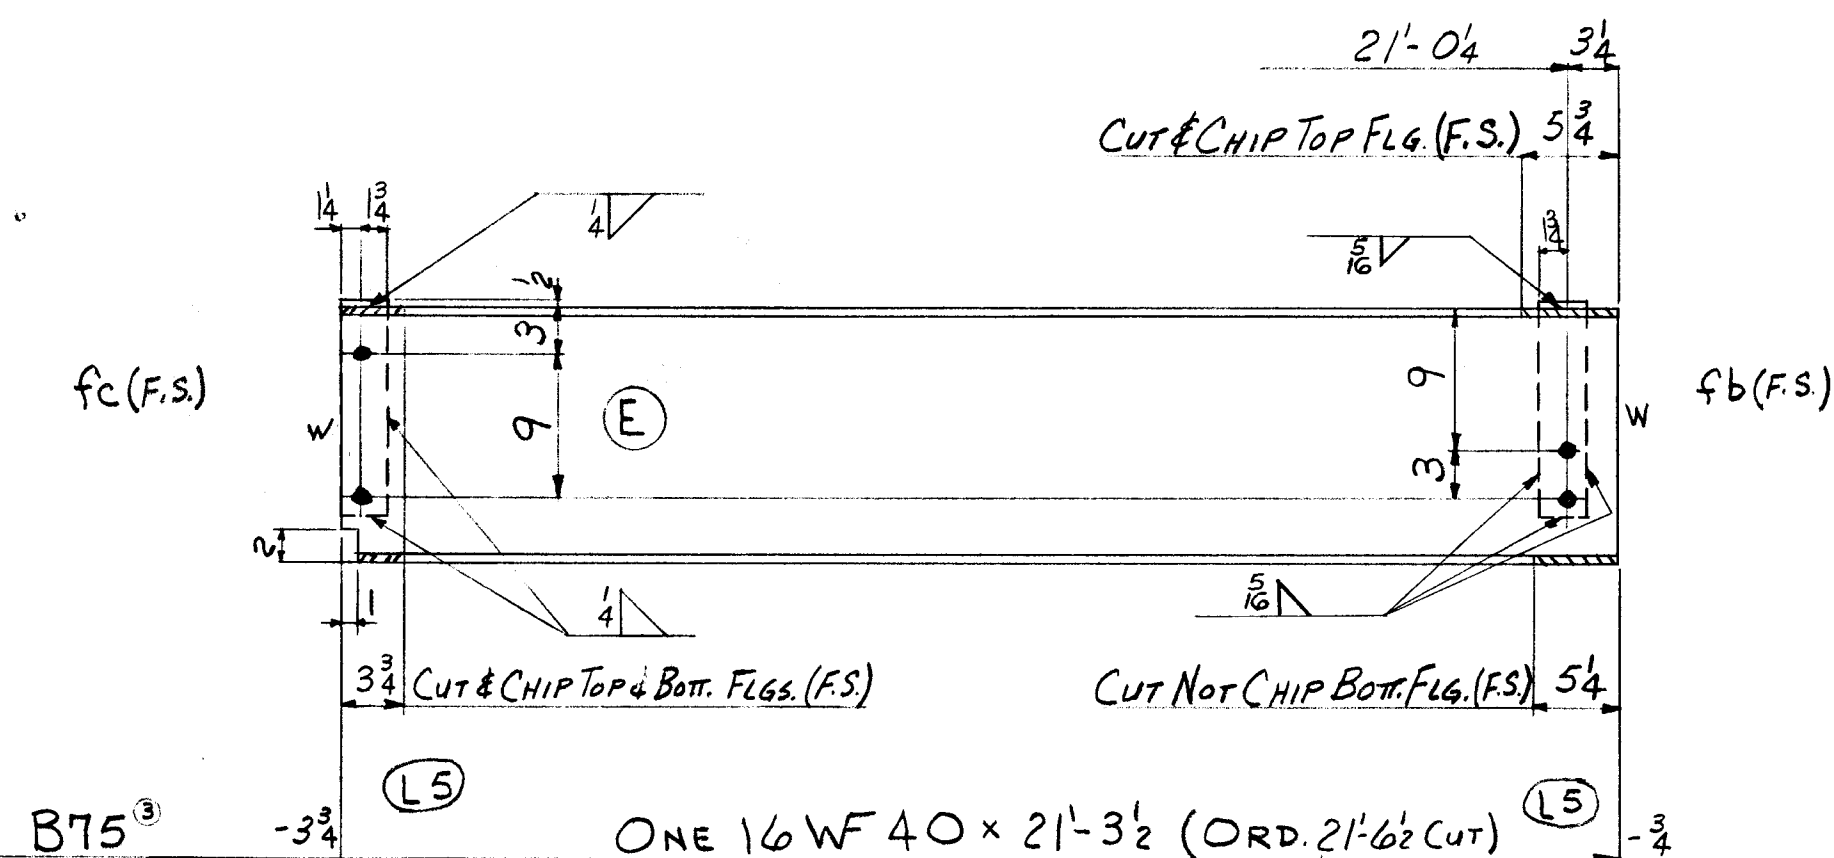
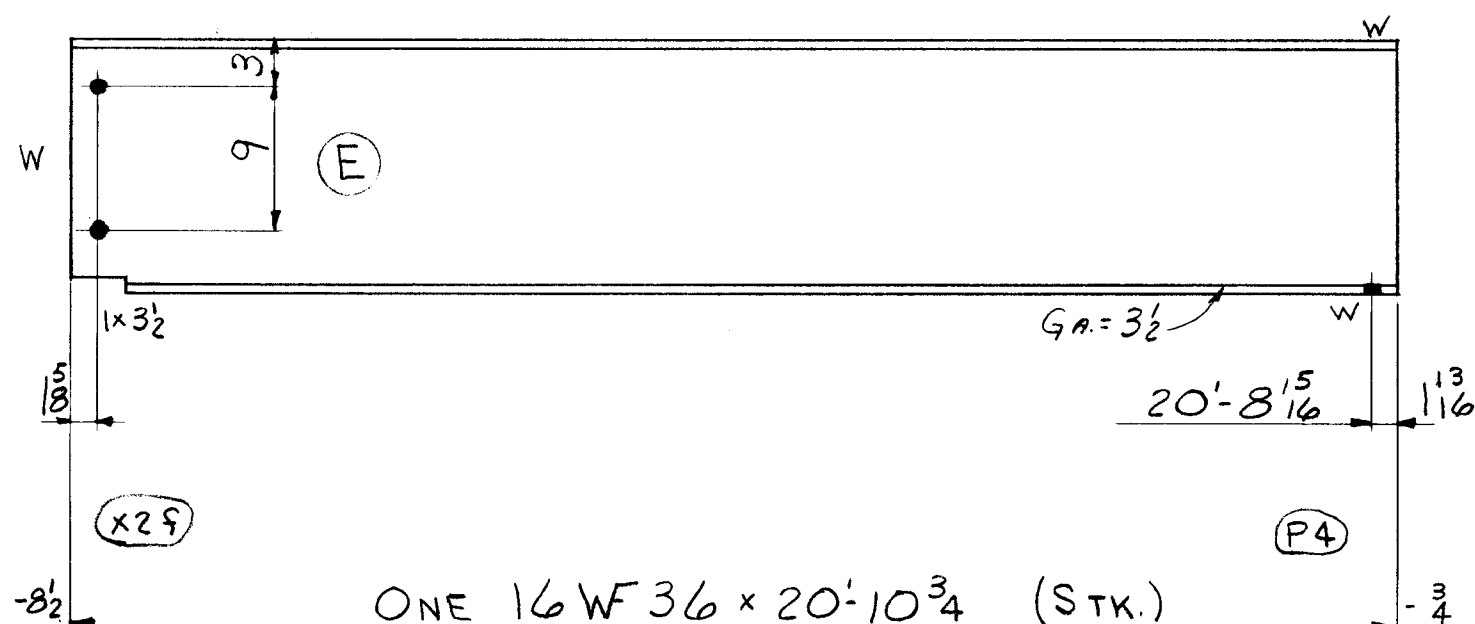


[illegible][illegible]

752
 756 TOTAL

2- $\frac{3}{4}$ " B x $1\frac{5}{16}$ GR.
2- do x $1\frac{1}{16}$ GR.

TOTAL	ORD.	PLATES	STD.	BOLT	RIV.	BAR	SM. STD.	PAINT	WELD
2427	1627	30	752			6		12	
DET.	DATE	CHK'R.	DATE	IN CHARGE					
JAP	11-17-54	R.C.G.	12-7-54	FISHER					
REVISIONS						CONTRACT NO.		SHEET NO.	
1-21-55 : App'l. change						4090		B547	

RIVETS	NONE	UNLESS NOTED
OPEN HOLES	13 1/4 16	UNLESS NOTED

REVISIONS
1-21-55: Appl. change

CONTRACT NO.	SHEET NO.
4090	B547

LOT #6 WELD