


LEHIGH STRUCTURAL STEEL CO.
ALLENTOWN, PA.

NAME OF STRUCTURE
HARTFORD PUBLIC LIBRARY
HARTFORD, CONNECTICUT


WEIGHT	NO. PCS.	ASS'M MK.	SHAPE	LENGTH	REMARKS	ORDERED
--------	----------	-----------	-------	--------	---------	---------

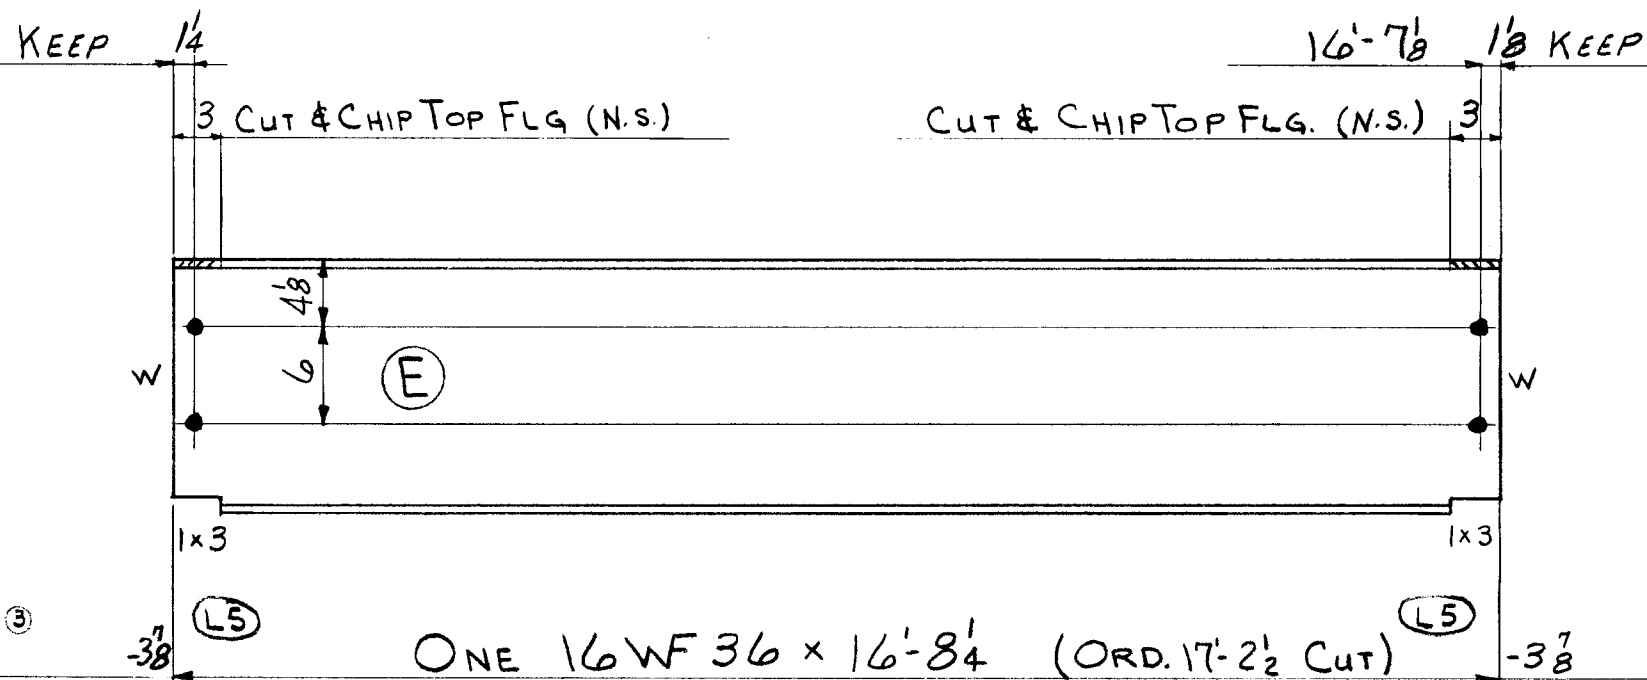

3 PAINT

601

604 TOTAL

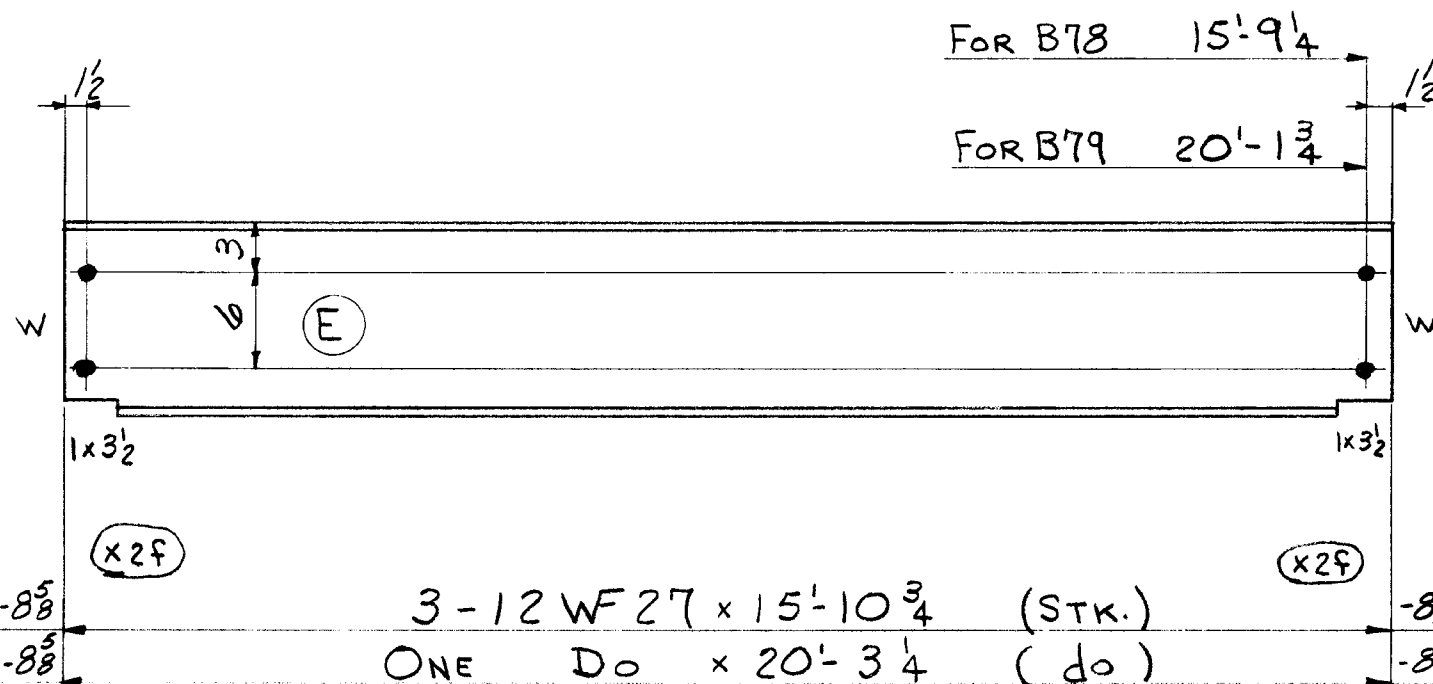

2-3 $\frac{3}{4}$ " B x 16 GR
14- do x 1 $\frac{3}{8}$ GR.

1288.6

1294

547.3

550

TOTAL	ORD.	PLATES	STD.	BOLT	RIV.	BAR	SM. STD.	PAINT	WELD
-------	------	--------	------	------	------	-----	----------	-------	------

2448	601		1835					12	
------	-----	--	------	--	--	--	--	----	--

DET.	DATE	CHK'R.	DATE	IN CHARGE
JAP	11-17-54	R.C.C.	12-6-54	FISHER

RIVETS	UNLESS NOTED	CONTRACT NO.	SHEET NO.	REVISIONS	CONTRACT NO.	SHEET NO.
NONE					4090	B548
OPEN HOLES $\frac{1}{3}$ " ϕ	UNLESS NOTED					
16						

LOT # 6