


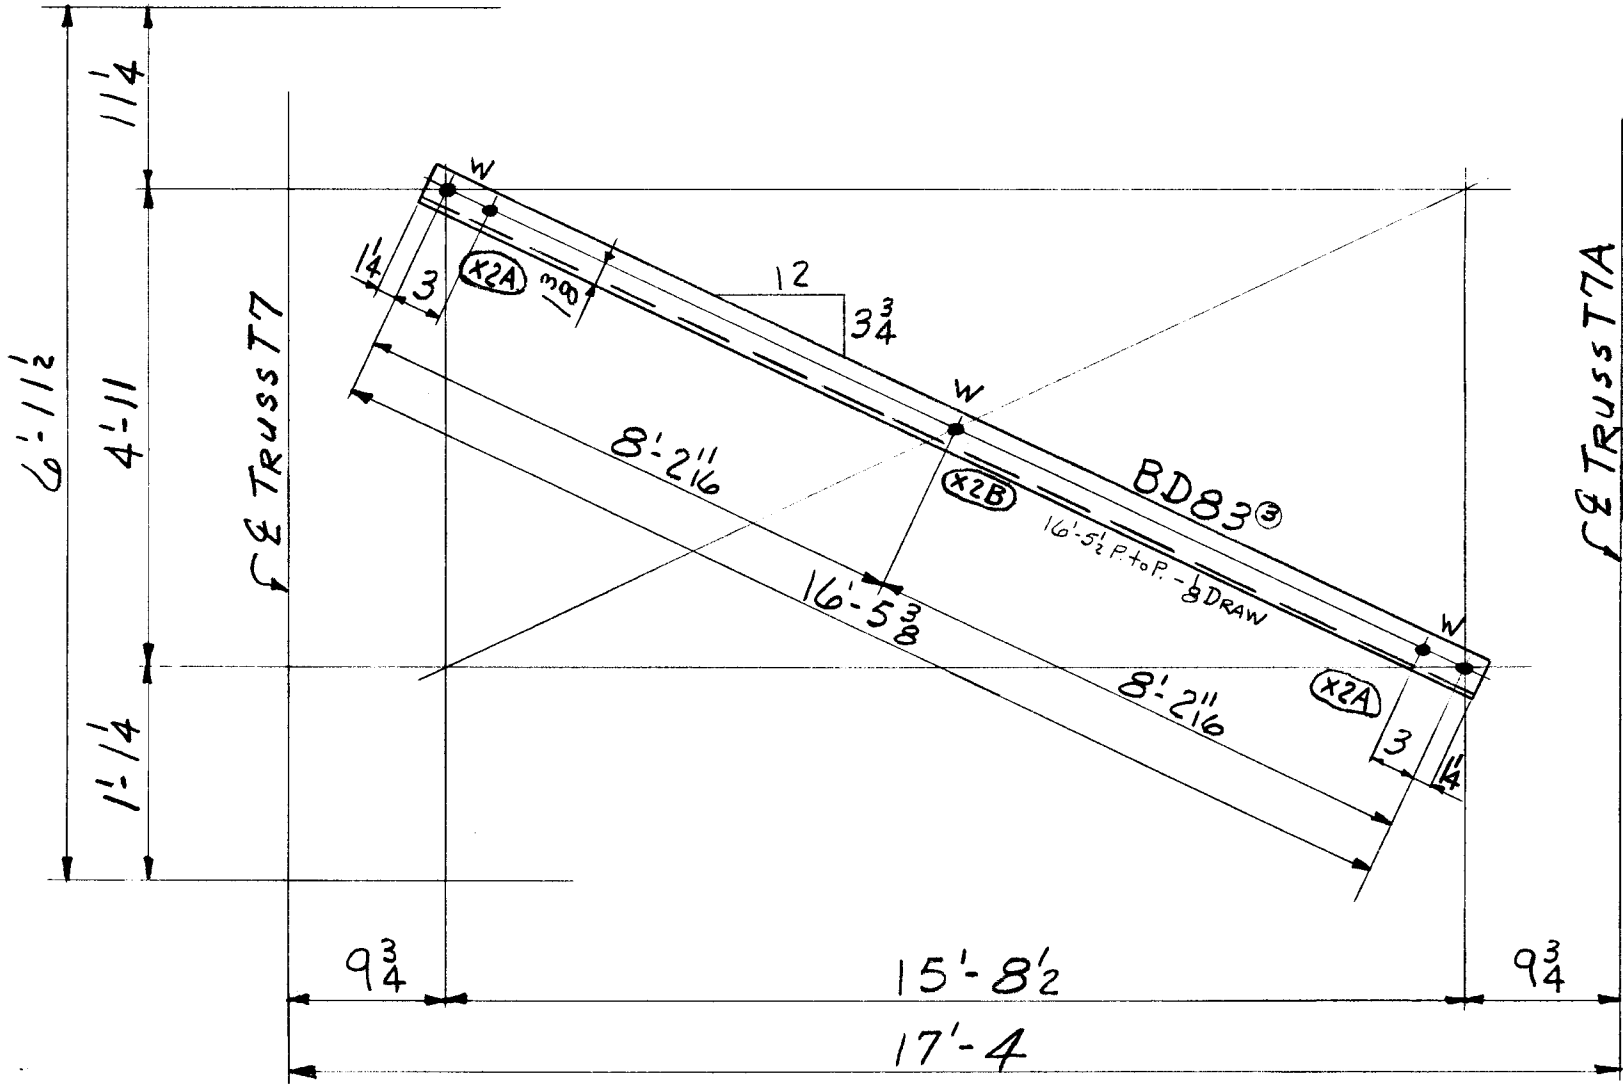


4-DIAGONALS Mk. BD83[®]

2 - 3/4" B x 3/4" GR.
16 - D x 3/8" GR.

4 DIAGONALS Mk. BD83[®]

393	4	15 2 1/2 x 2 1/2 x 3/8	16 7 3/8	STK.
2	PAINT			
395	TOTAL			

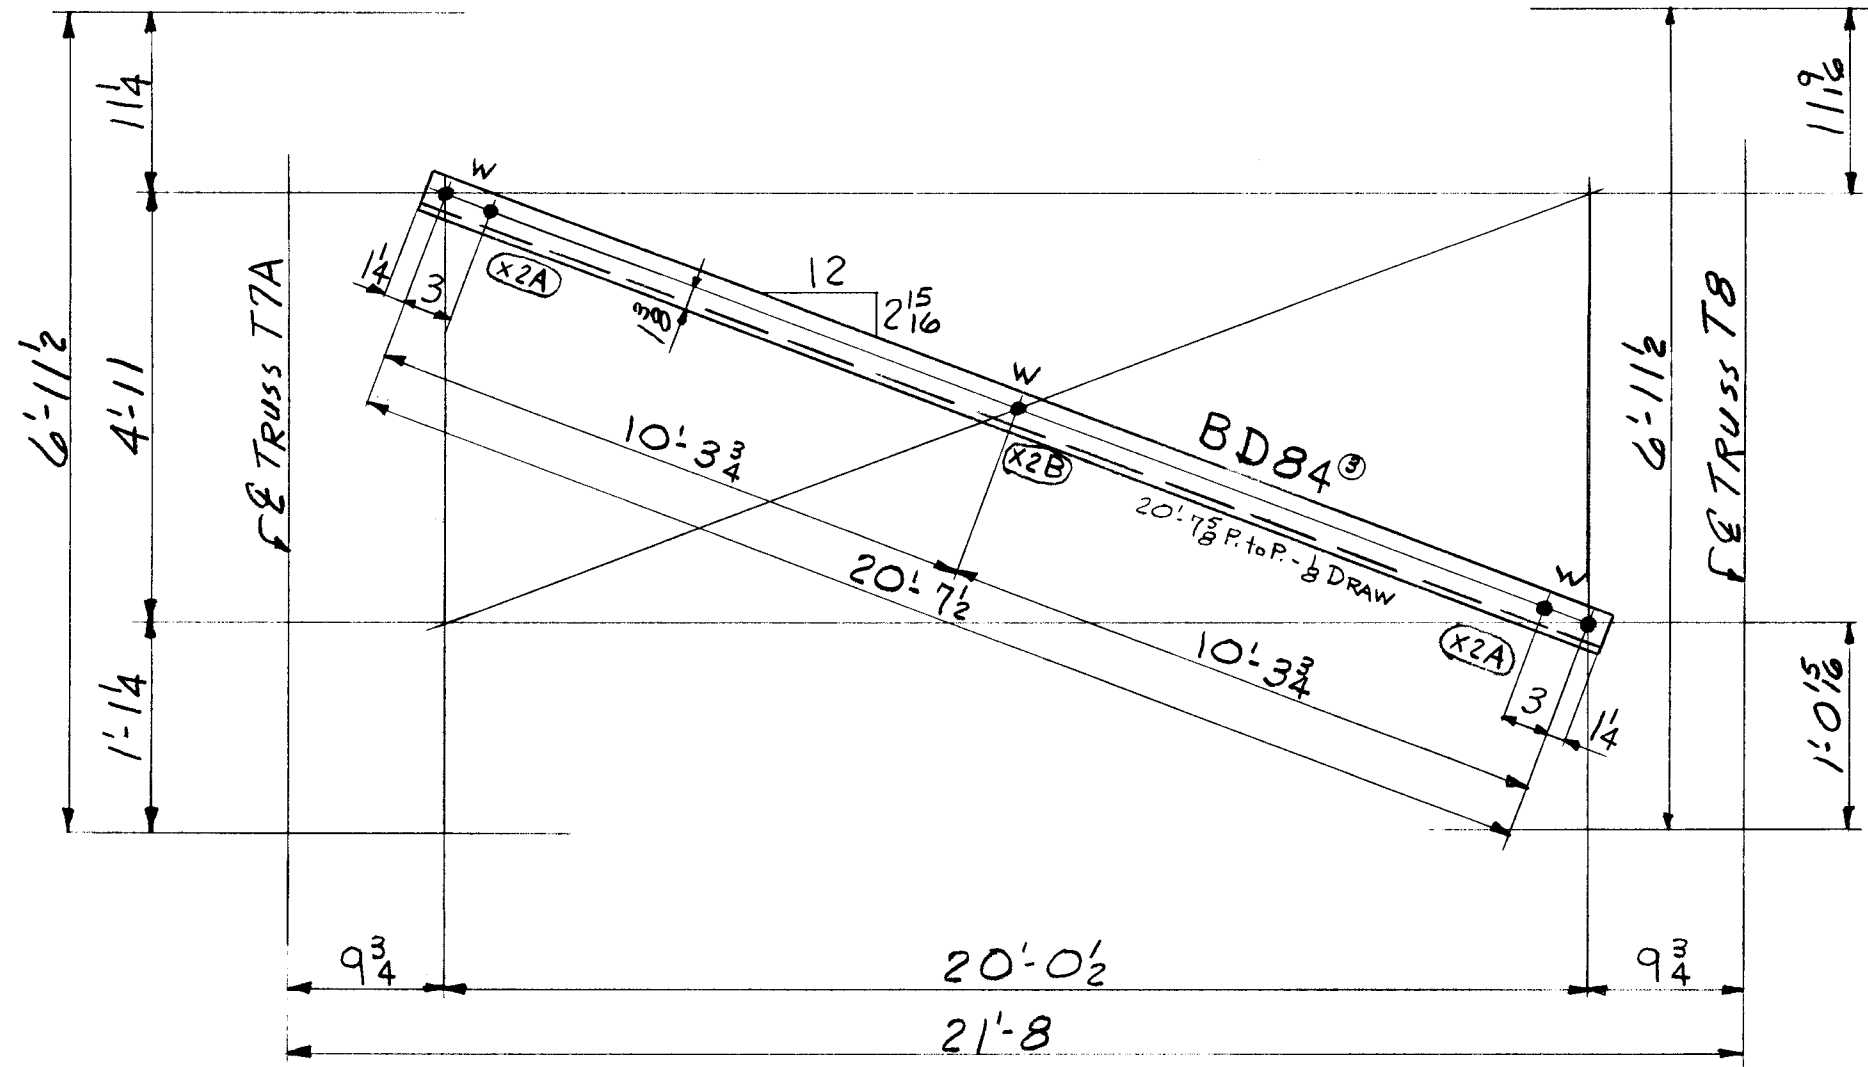

4-DIAGONALS Mk. BD84[®]

2 - 3/4" B x 3/4" GR.
16 - D x 3/8" GR.

4 DIAGONALS Mk. BD84[®]

492	4	15 2 1/2 x 2 1/2 x 3/8	20 10	STK.
2	PAINT			
494	TOTAL			

TOTAL	ORD.	PLATES	STD.	BOLT	RIV.	BAR	SM. STD.	PAINT	WELD
-------	------	--------	------	------	------	-----	----------	-------	------

889							885	✓	
-----	--	--	--	--	--	--	-----	---	--

DET. JAP	DATE 11-18-54	CHK'R. R.C.C.	DATE 12-7-54	IN CHARGE FISHER
----------	---------------	---------------	--------------	------------------

RIVETS	UNLESS NOTED	CONTRACT NO.	SHEET NO.
NONE		4090	B550
OPEN HOLES 1 3/16"	UNLESS NOTED		

CONTRACT NO.	SHEET NO.
4090	B550