



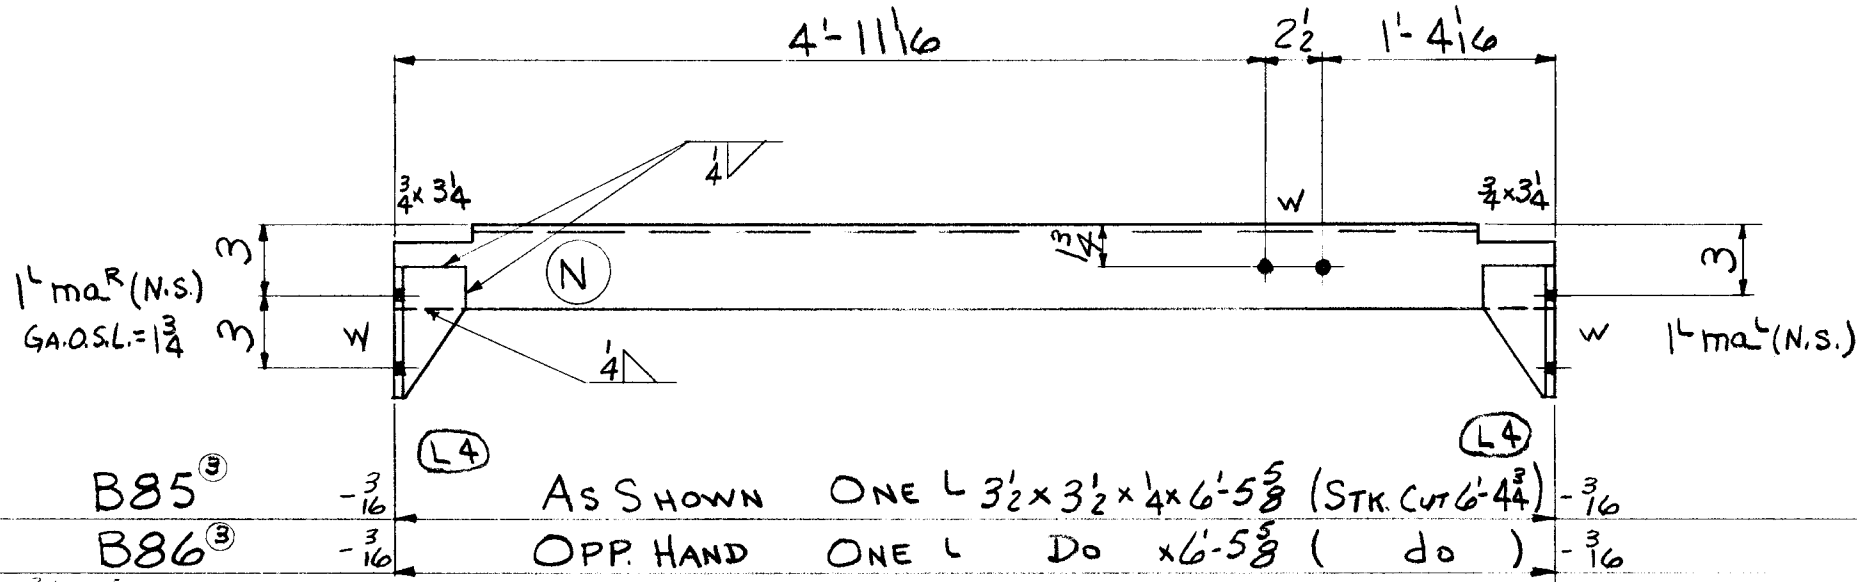


- PAINT
6 2 ma^R L 3 x 3 x 5/16 O 5 1/2

37
37
80 TOTAL

- PAINT
15 6 mb L 6 x 3 1/2 x 3/8 O 2 1/2

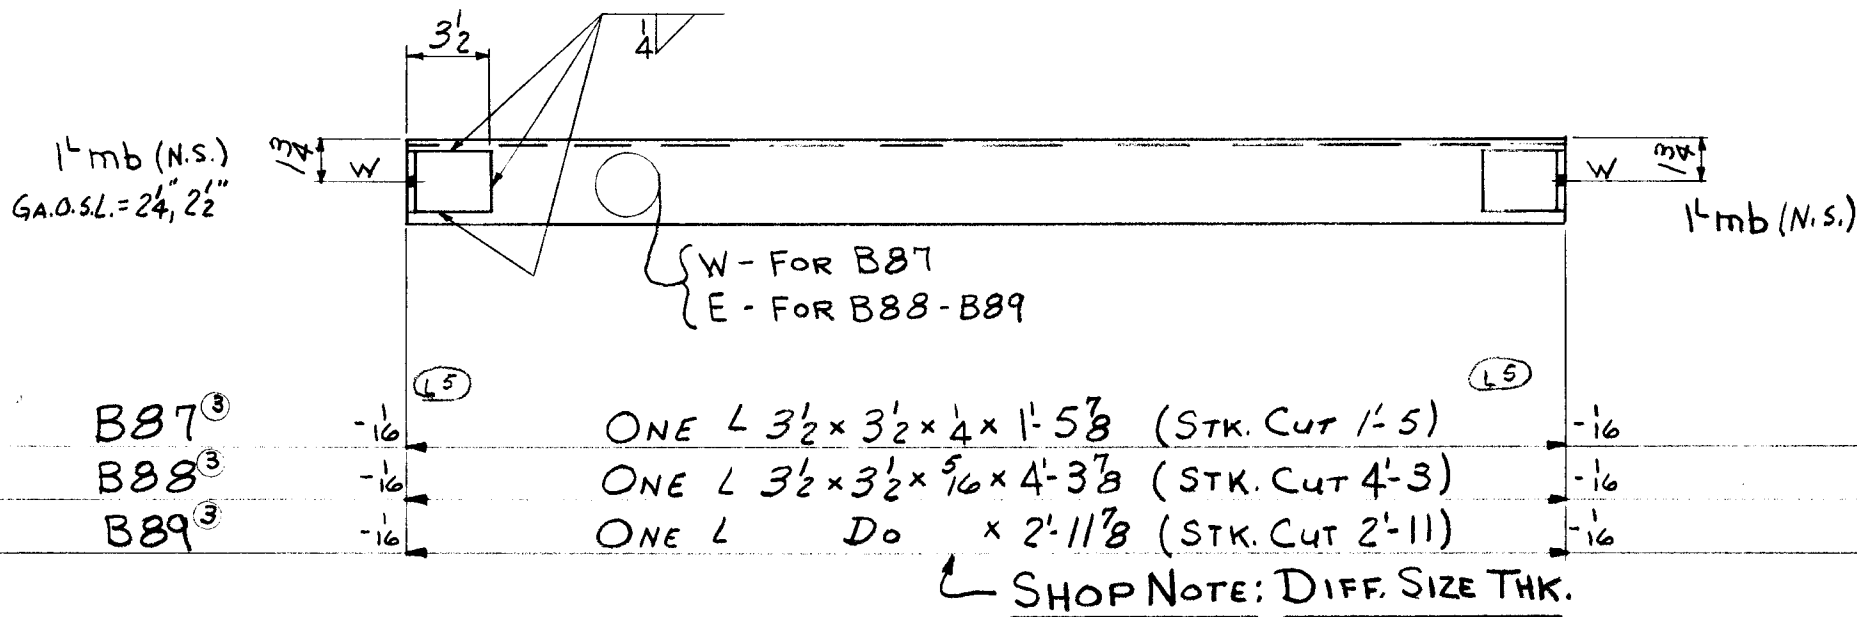

8
21
21
75 TOTAL

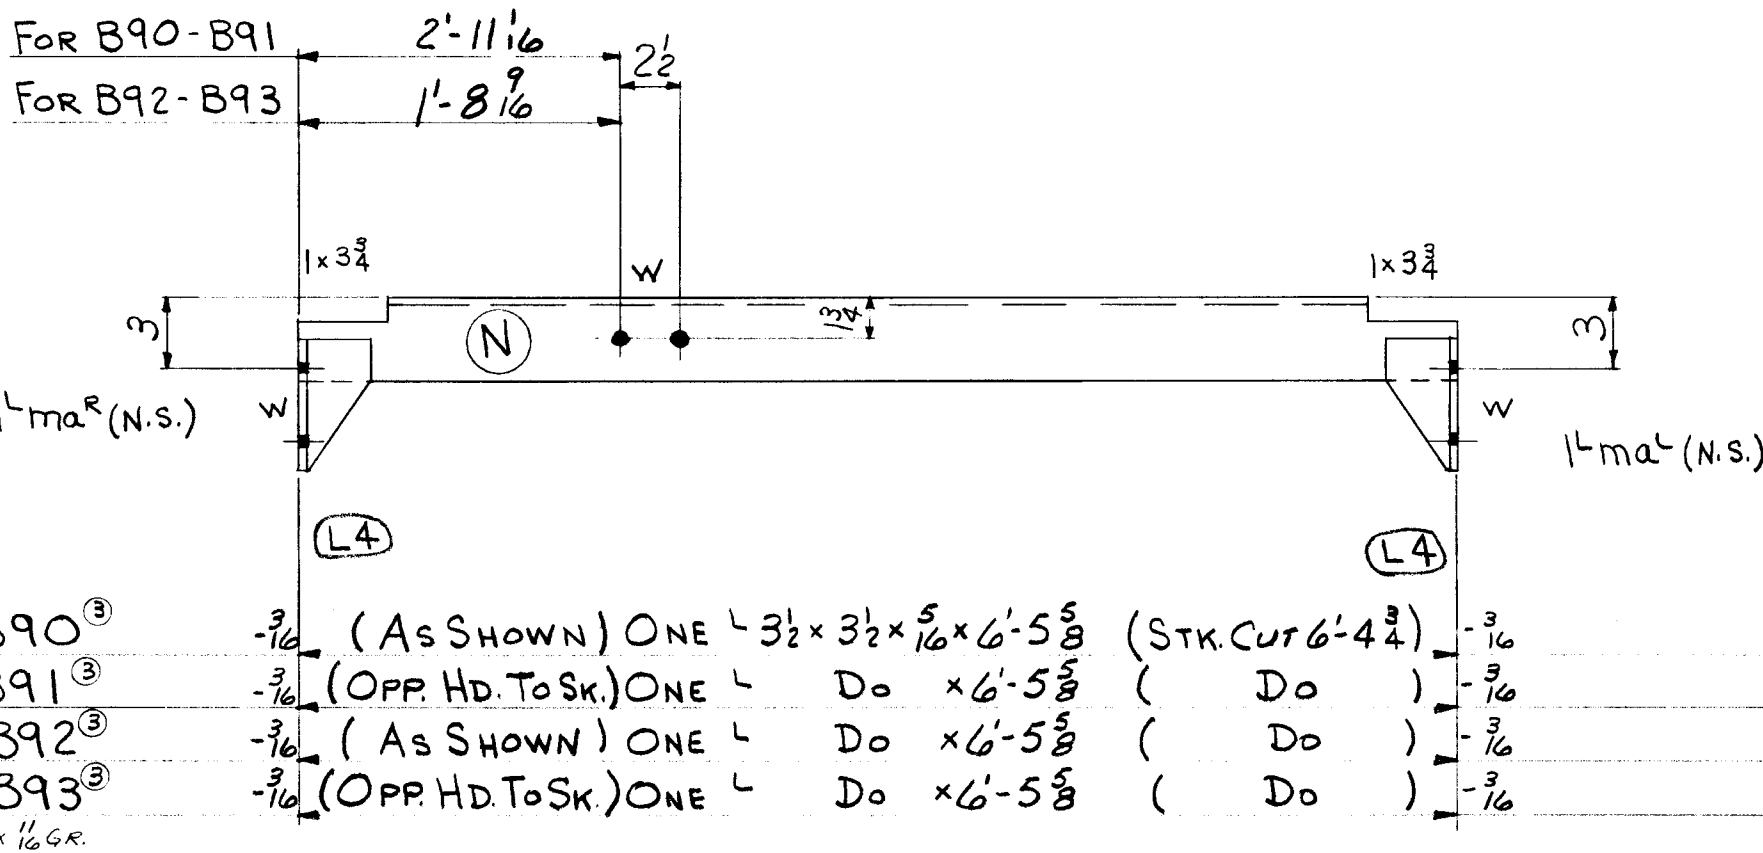

1 PAINT
22 8 ma^R

46
46
46
46
207 TOTAL

TOTAL	ORD.	PLATES	STD.	BOLT	RIV.	BAR	SM. STD.	PAINT	WELD
362			361					1	

DET.	DATE	CHK'R.	DATE	IN CHARGE
JAP	11-18-54	R.C.C.	12-6-54	FISHER

RIVETS	UNLESS NOTED	CONTRACT NO.	SHEET NO.	REVISIONS	CONTRACT NO.	SHEET NO.
NONE					4090	B551

Lot #6 WELD