



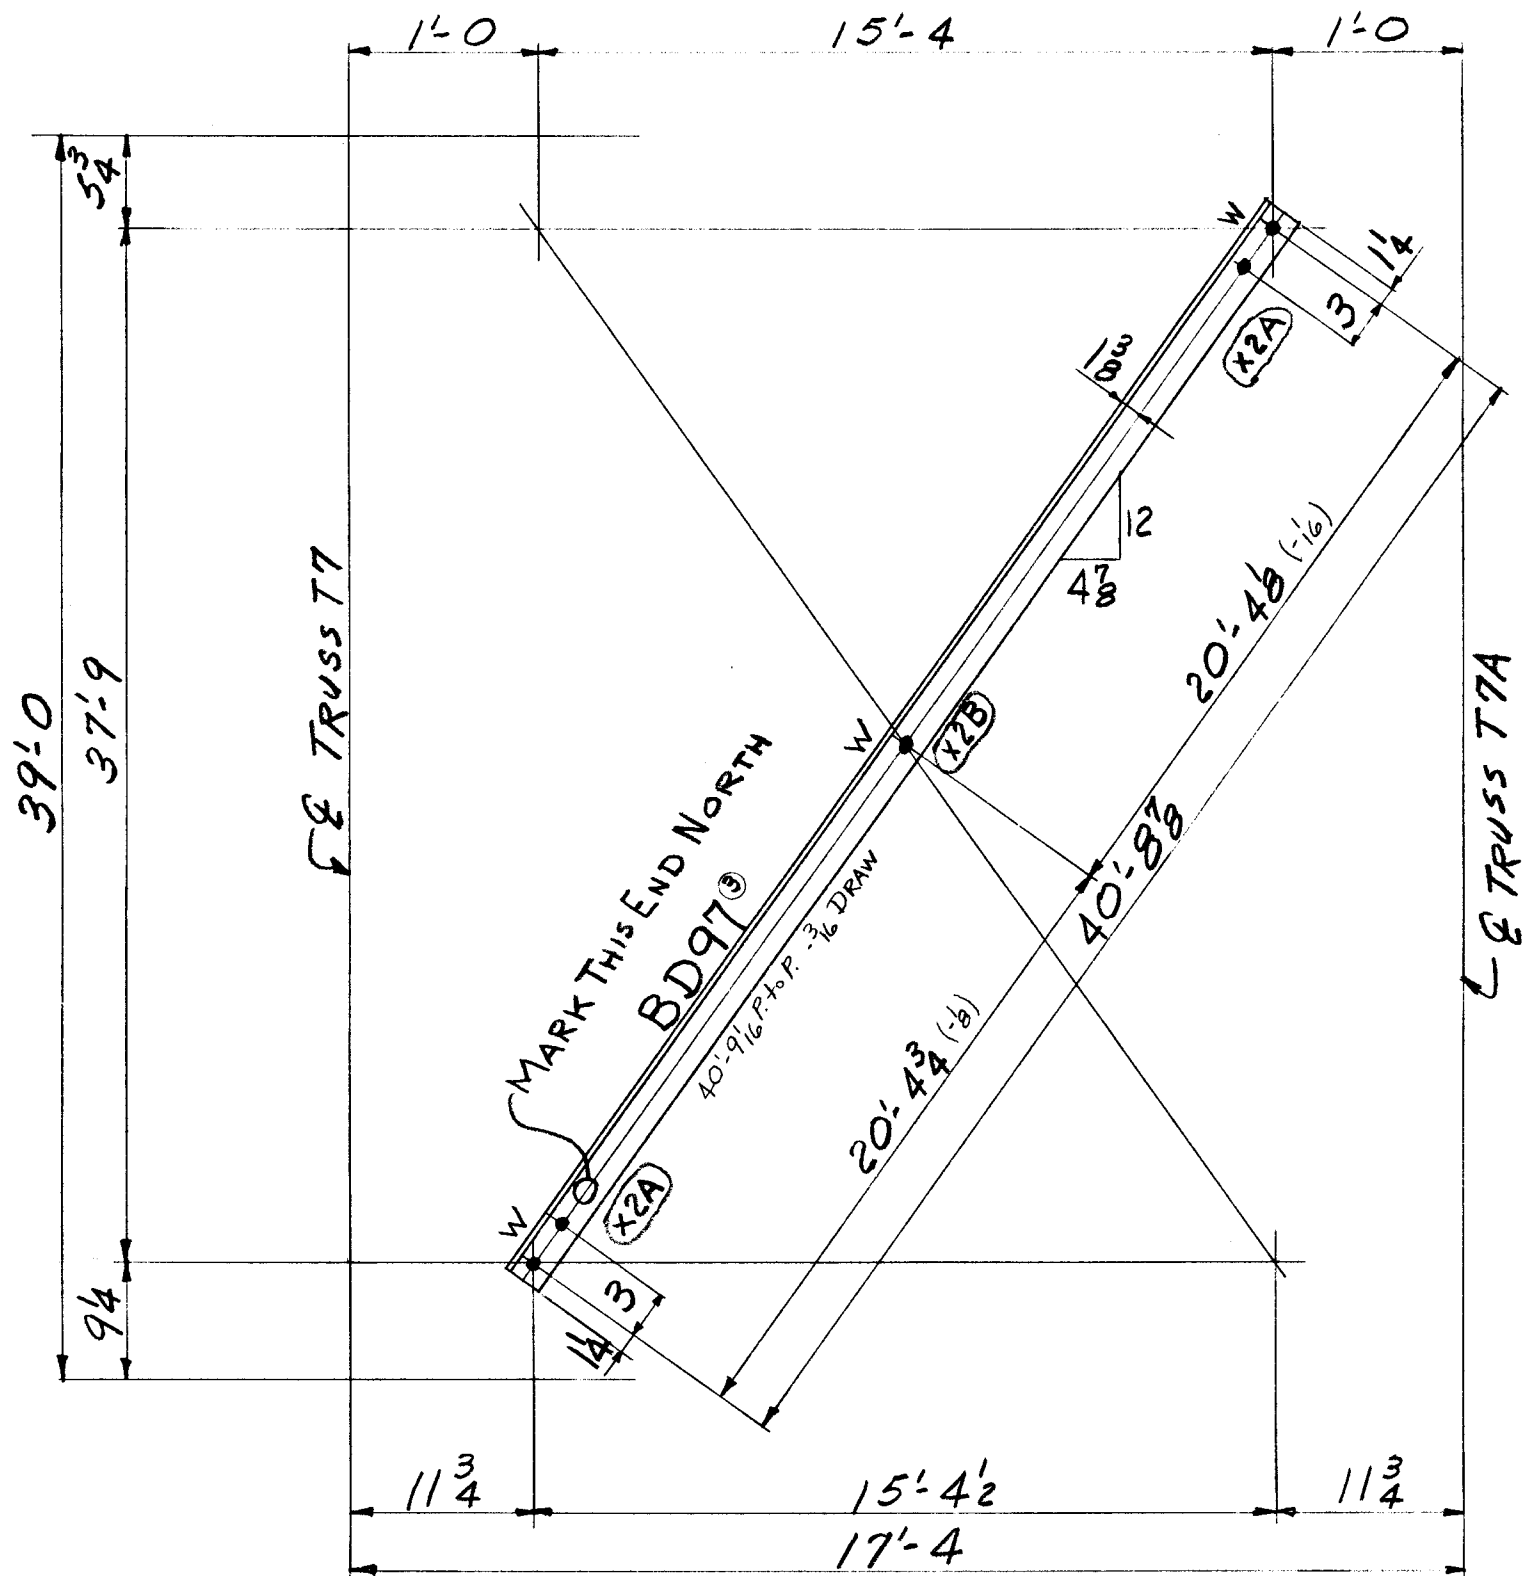

2-DIAGONALS MK. BD97³

1-3/4" x 3/4" GR
8-D x 3/4" GR

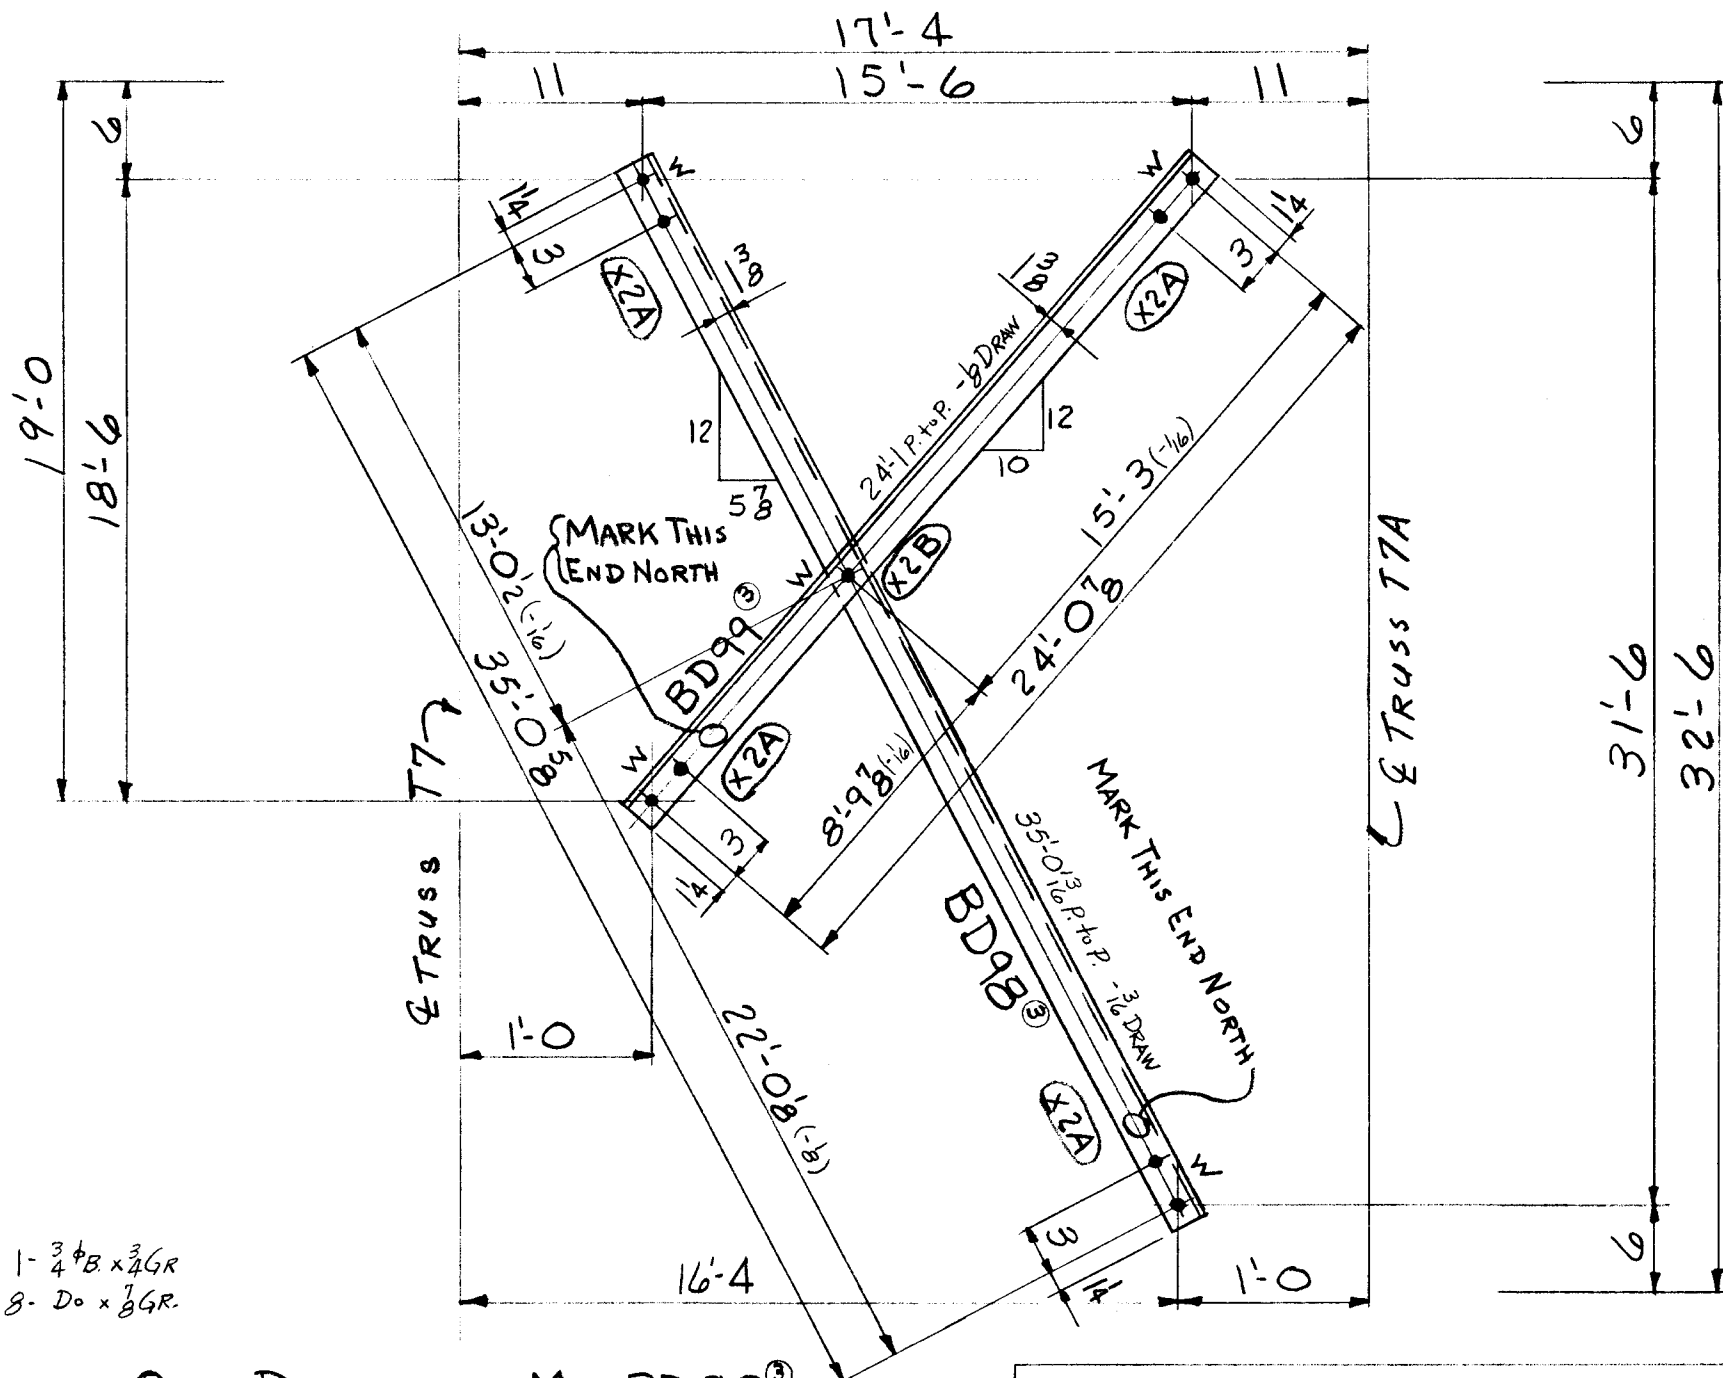

ONE DIAGONAL MK. BD98³
ONE DIAGONAL MK. BD99³

1-3/4" x 3/4" GR
8-D x 3/4" GR

483 2 BD97³ L 2 1/2 x 2 1/2 x 3/8 40 11 3/8 STK.
7 PAINT
485

208 ONE BD98³ L 2 1/2 x 2 1/2 x 3/8 35 3 3/8 STK.
1 PAINT
209 TOTAL

143 ONE BD99³ L 2 1/2 x 2 1/2 x 3/8 24 3 3/8 STK.
1 PAINT
144 TOTAL

TOTAL	ORD.	PLATES	STD.	BOLT	RIV.	BAR	SM. STD.	PAINT	WELD
838								834	4
DET. JAP	DATE 11-19-54	CHK'R. R.C.C.	DATE 12-7-54	IN CHARGE FISHER					
CONTRACT NO. 4090								SHEET NO. B553	

RIVETS NONE
OPEN HOLES 3" φ
UNLESS NOTED

CONTRACT NO. SHEET NO.

REVISIONS

CONTRACT NO. SHEET NO.