



WEIGHT		NO. PCS.	ASS'M MK.	SHAPE	LENGTH		REMARKS	ORDERED

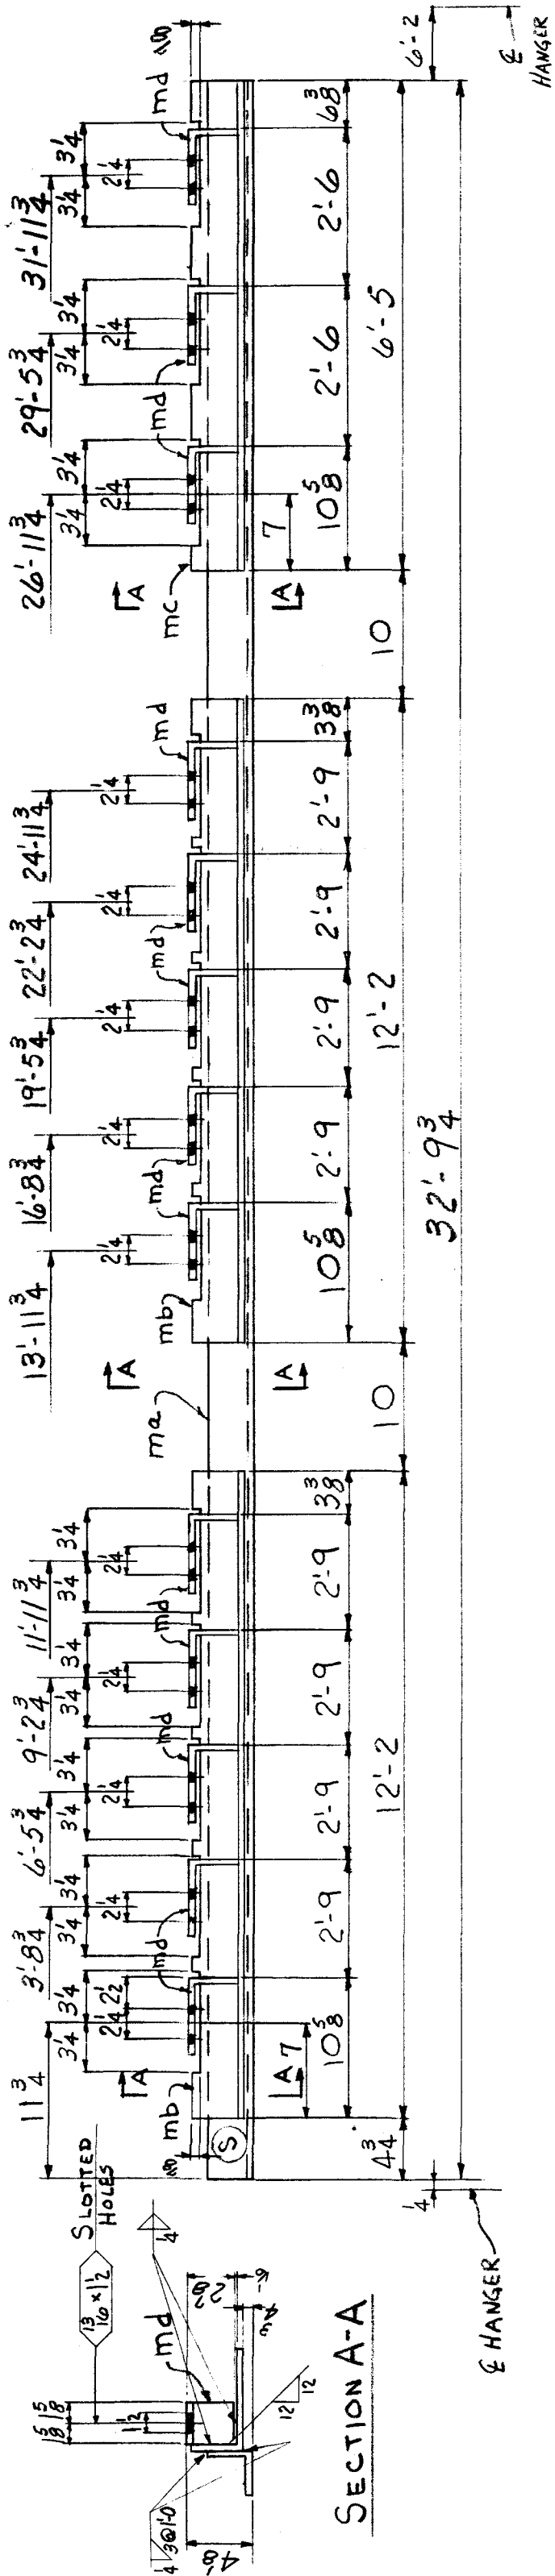

ONE LINTEL MK. BL57[®]

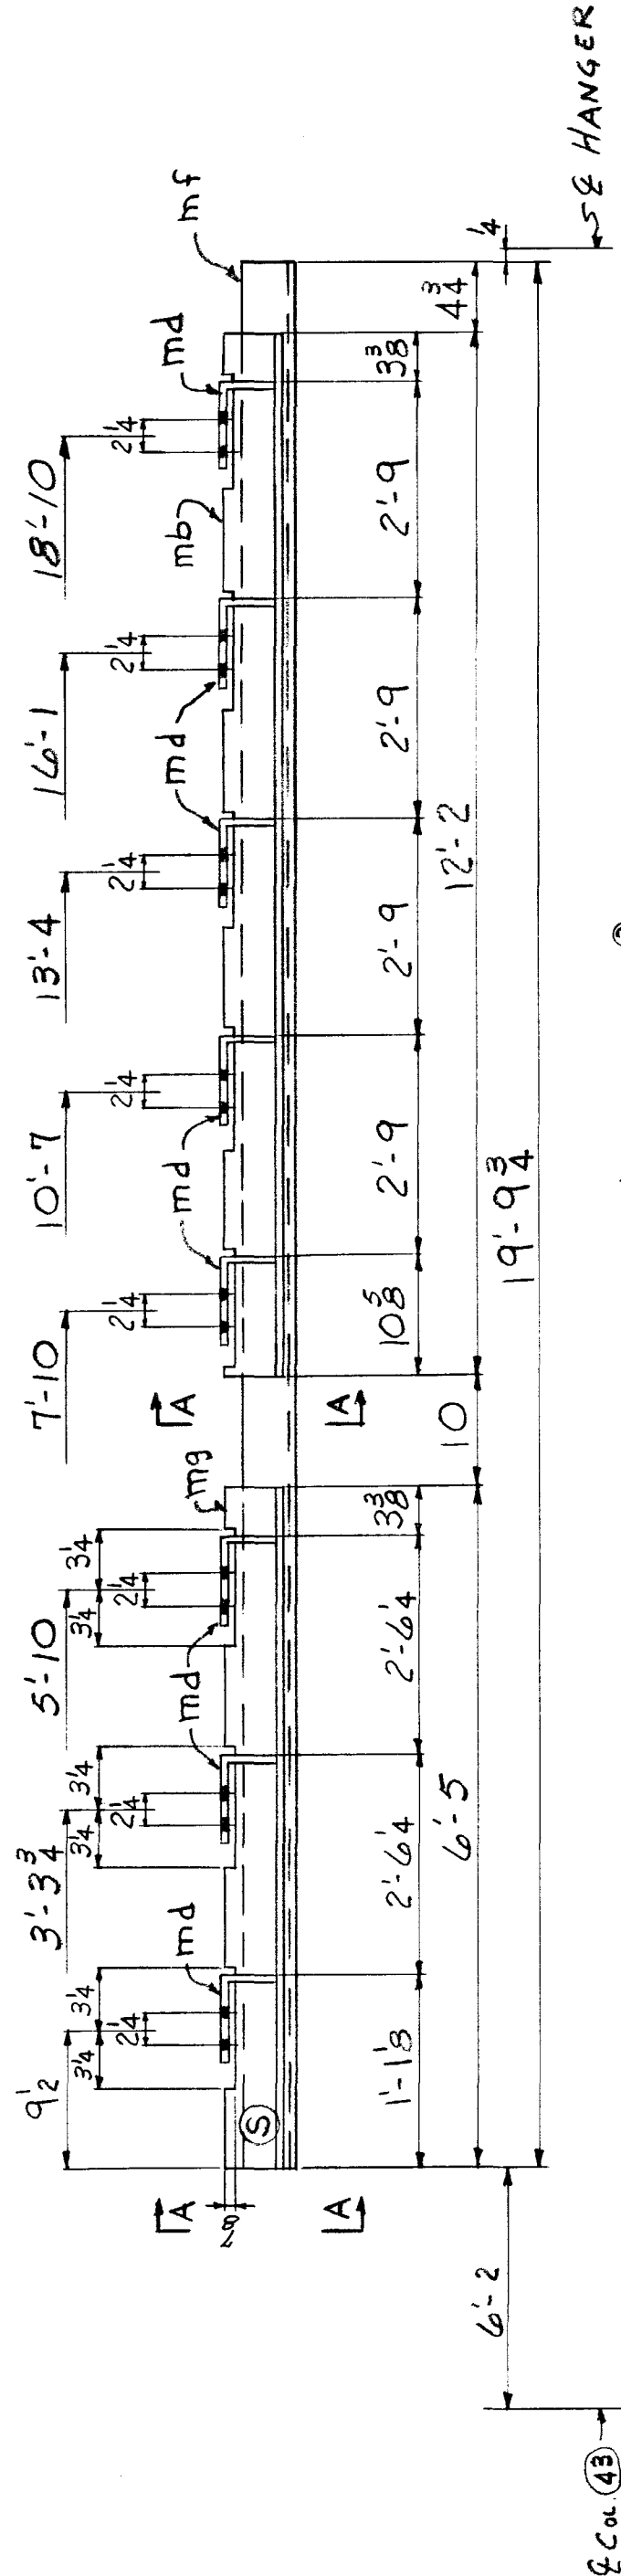

ONE LINTEL MK. BL56[®]

26-3/4" x 1/8" GR.
26-5/16"

16-3/4" x 1/8" GR.
16-5/16"

NONE
OPEN HOLES 13 1/2" UNLESS NOTED

CONTRACT NO.

SHEET NO.

REVISIONS

CONTRACT NO.

SHEET NO.

Lot # 6 WELD