



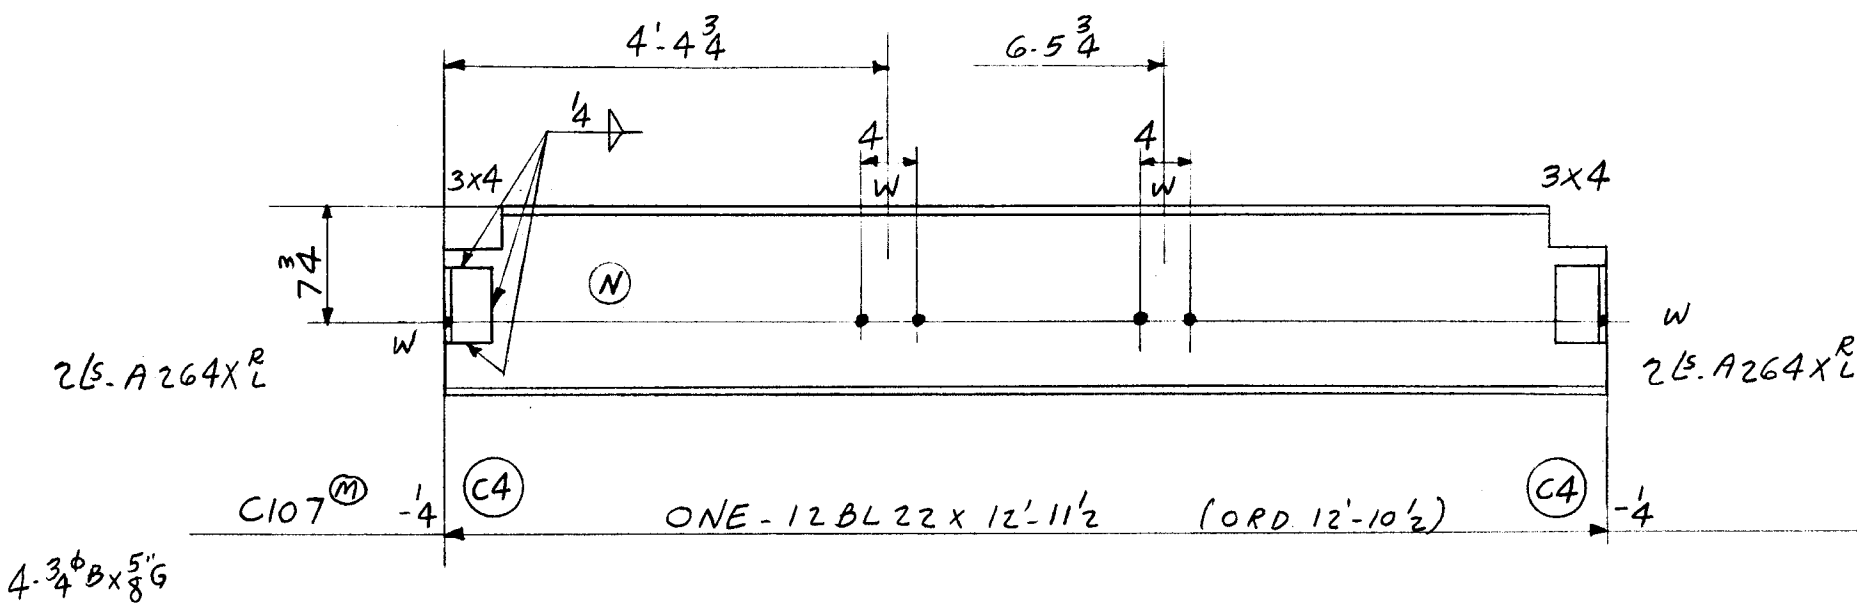


1 PAINT
12 4 A264XL 6.3 x 3 x 3/8 0 5

283
296 TOTAL

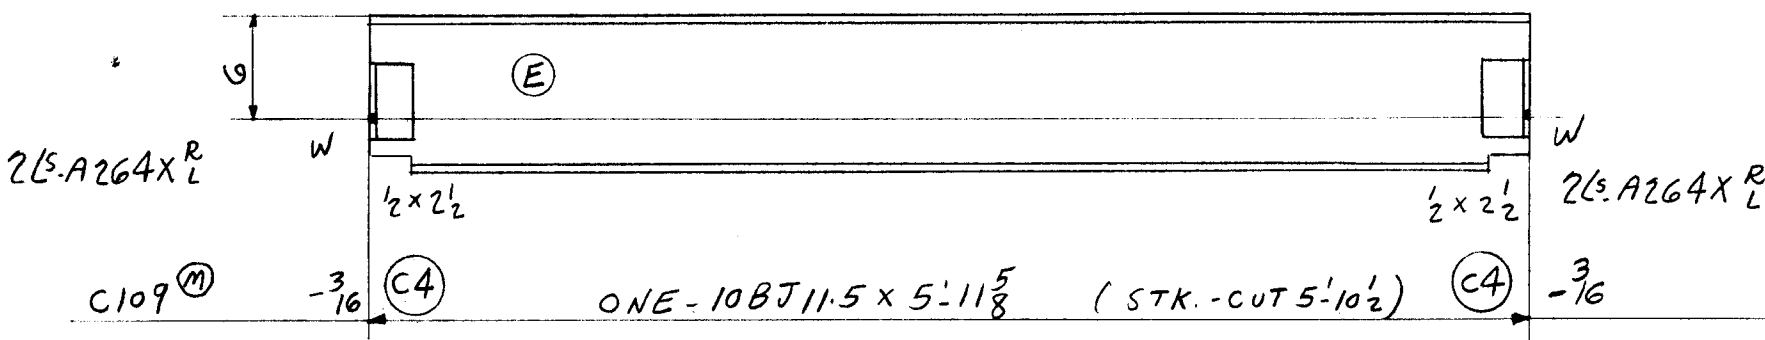


- PAINT
12 4 A264XL

68
80 TOTAL

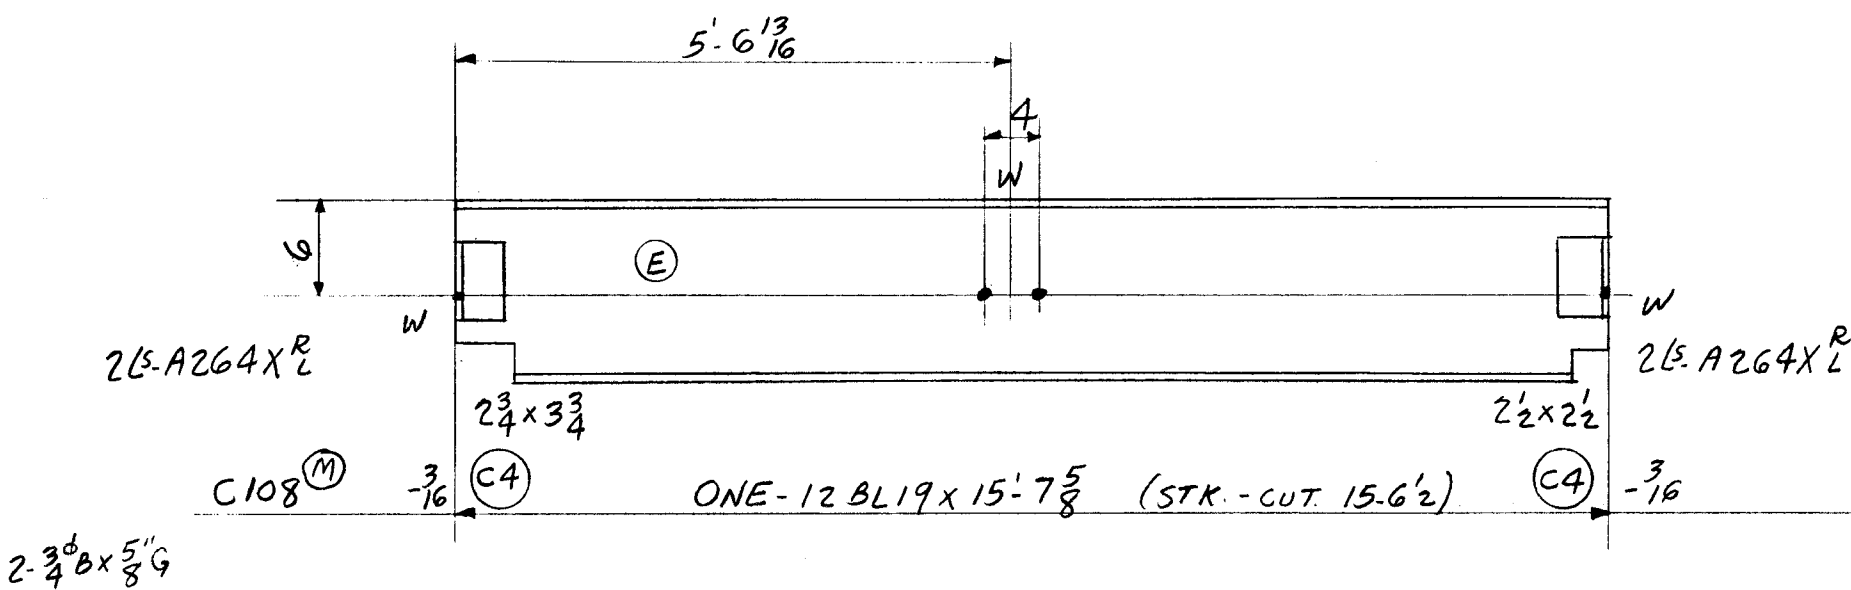

2 PAINT
12 4 A264XL

295
309 TOTAL

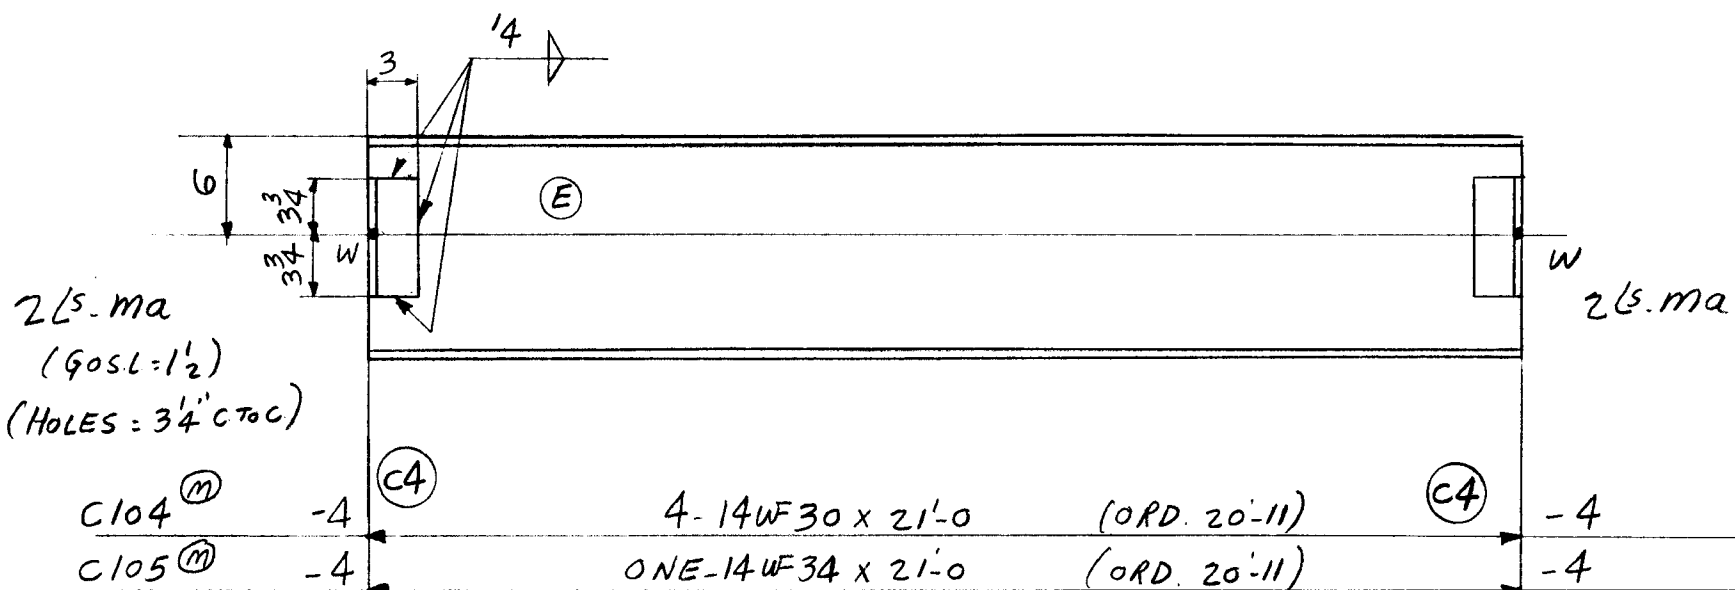

17 PAINT
83 20 ma 6.3 x 2 1/2 x 3/8 0 7 1/2

2510
711
3321 TOTAL

SHOP: NOTE DIFFERENT WEIGHT BEAMS

TOTAL	ORD.	PLATES	STD.	BOLT	RIV.	BAR	SM. STD.	PAINT	WELD
4006	350L		482					20	

DET.	DATE	CHK'R.	DATE	IN CHARGE
HVS	11-16-54	FF	12-10-54	CLF

CONTRACT NO.	SHEET NO.
4090	B602

CONTRACT NO.	SHEET NO.
4090	B602