



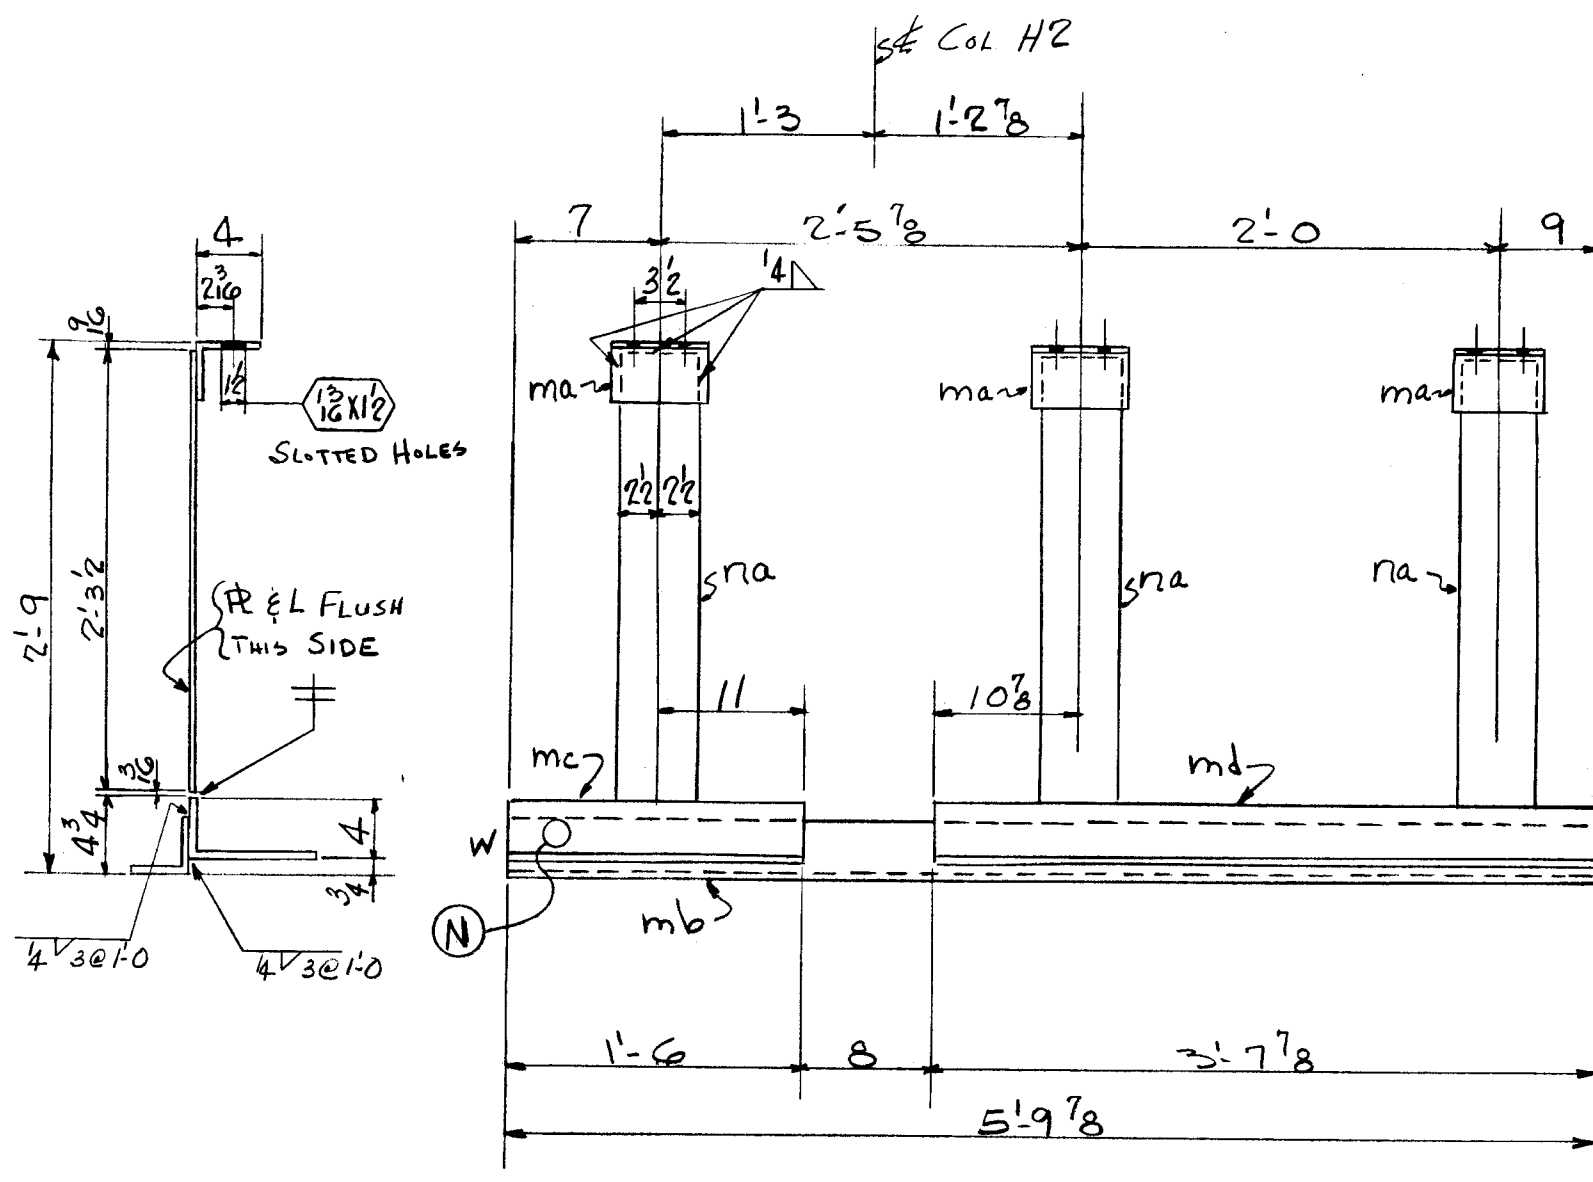

ONE LINTEL MK. CL144⁽²⁾

6-SHIMS MK f505
6- 3/4" Φ PS x 1 3/8 Gr.

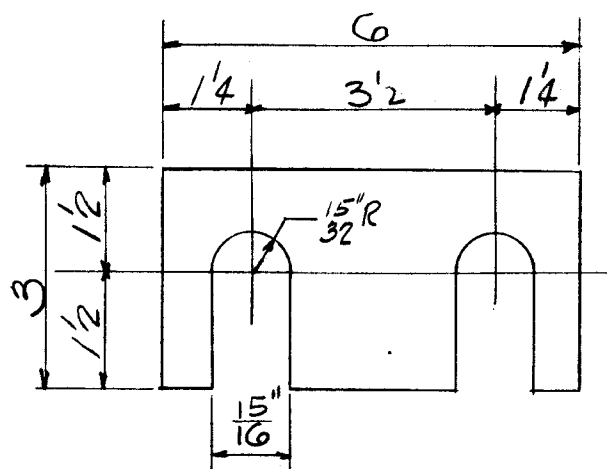

6 SHIMS $\phi 3 \times 8 \times 0.6$ MK f505

WEIGHT		NO. PCS.	ASS'M MK.	SHAPE	LENGTH		REMARKS		ORDERED
ONE LINTEL MK. CL144②									
14	3	ma	4x3 1/2 x 3/8	0	6				
48	1	mb	4 3/2 x 3 1/2 x 5/16	5	9 3/8				
26	1	mc	4 8 x 4 x 7/16	1	6				
63	1	md	do	3	7 3/8				
44	3	na	4 5 x 3/8	2	3 1/2				
1		PAINT							
190		TOTAL							
TOTAL 194									
ORD.									
PLATES									
STD. 145									
BOLT									
RIV.									
BAR 48									
SM. STD.									
PAINT 1									
WELD									
DET.		DATE		CHK'R.		DATE		IN CHARGE	
LWS		3-25-55		RMB		4-4-55		FISHER	
REVISIONS						CONTRACT NO.		SHEET NO.	
						4090		B609	