



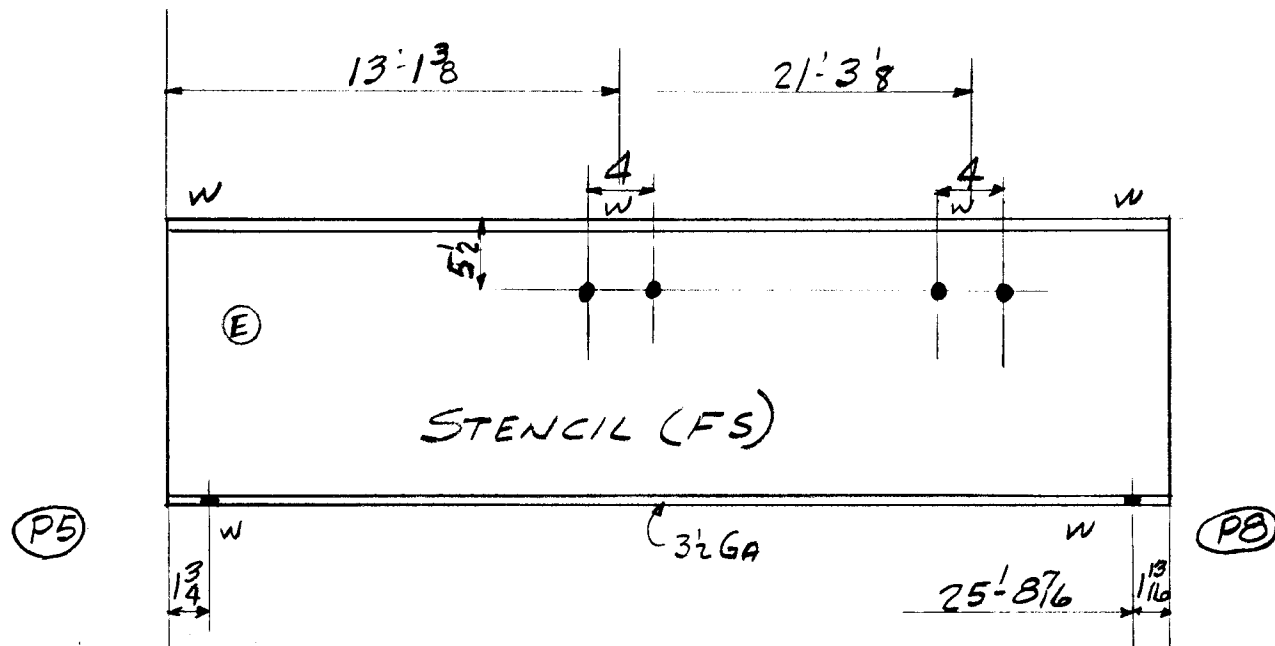

C110 ②
2- 3/4" Φ B x 11'6" G
2- do x 17'6" G
4- do x 7'6" G


-7/8 ONE 21WF73 x 25'-10 1/4 (ORD.) -7/8

9 PAINT
1887
1896

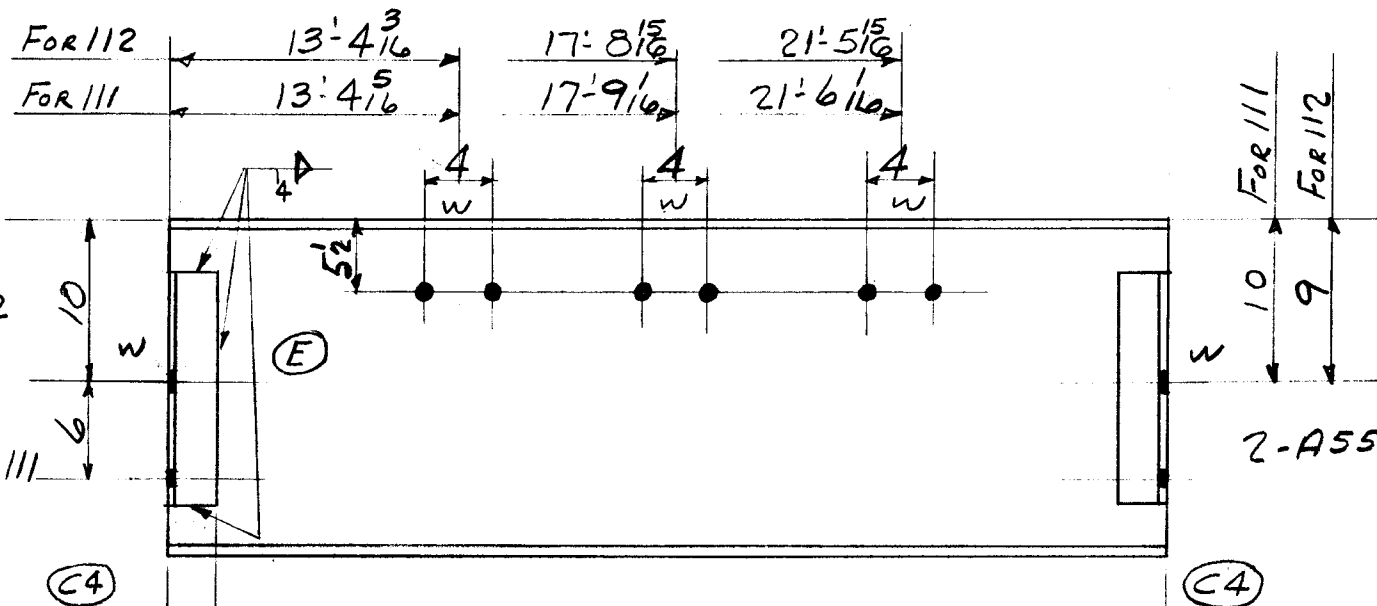

C111 ② -3 5/16 ONE 21WF62 x 25'-10 (ORD. 25'-9)
C112 ② -4 1/16 ONE 21WF62 x 25'-9 7/8 (ORD. 25'-9)
8- 3/4" Φ B x 7'6" G

1597
1597
3286 TOTAL

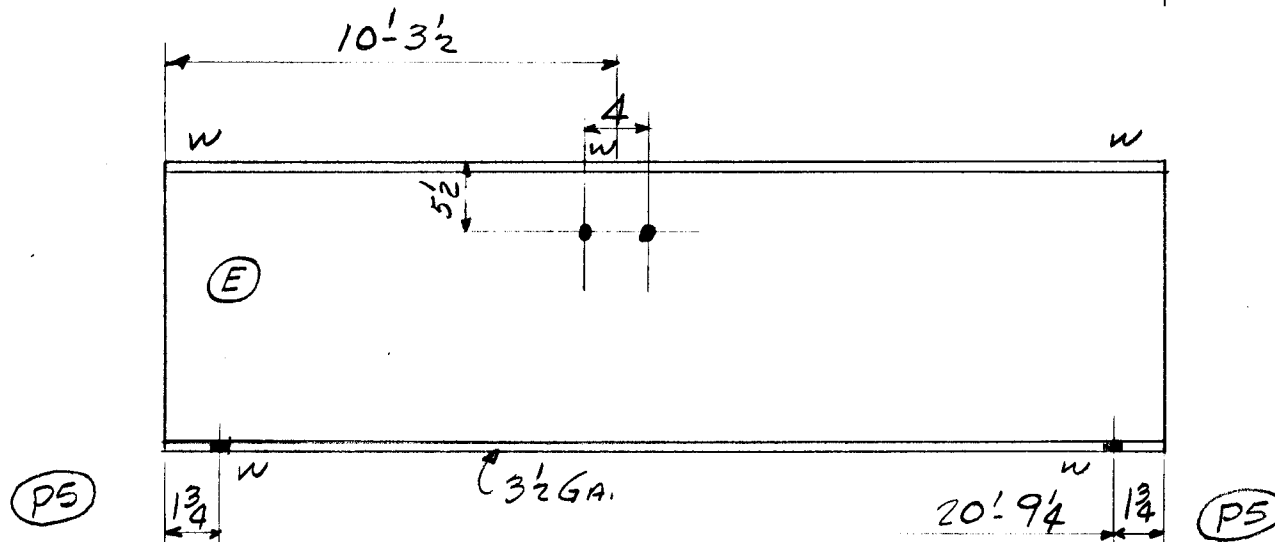

C142 ② -4 1/2 ONE 18WF50 x 20'-11 (ORD.)
4- 3/4" Φ B x 11'6" G
2- do x 7'6" G

5 PAINT
1046
1051

TOTAL	ORD.	PLATES	STD.	BOLT	RIV.	BAR	SM. STD.	PAINT	WELD
6233	6127		76					30	

DET.	DATE	CHK'R.	DATE	IN CHARGE
FLG	Nov. 17, 54	CZ	12-7-54	C.F.

RIVETS	UNLESS NOTED	CONTRACT NO.	SHEET NO.	REVISIONS	DATE	CONTRACT NO.	SHEET NO.
NONE	UNLESS NOTED	4090	B620	REV. 12-22-54		4090	B620

Lot #7 WELD.