


NAME OF STRUCTURE
HARTFORD PUBLIC LIBRARY
HARTFORD, CONN.

WEIGHT	NO. PCS.	ASS' M MK.	SHAPE	LENGTH	REMARKS	ORDERED
--------	----------	------------	-------	--------	---------	---------

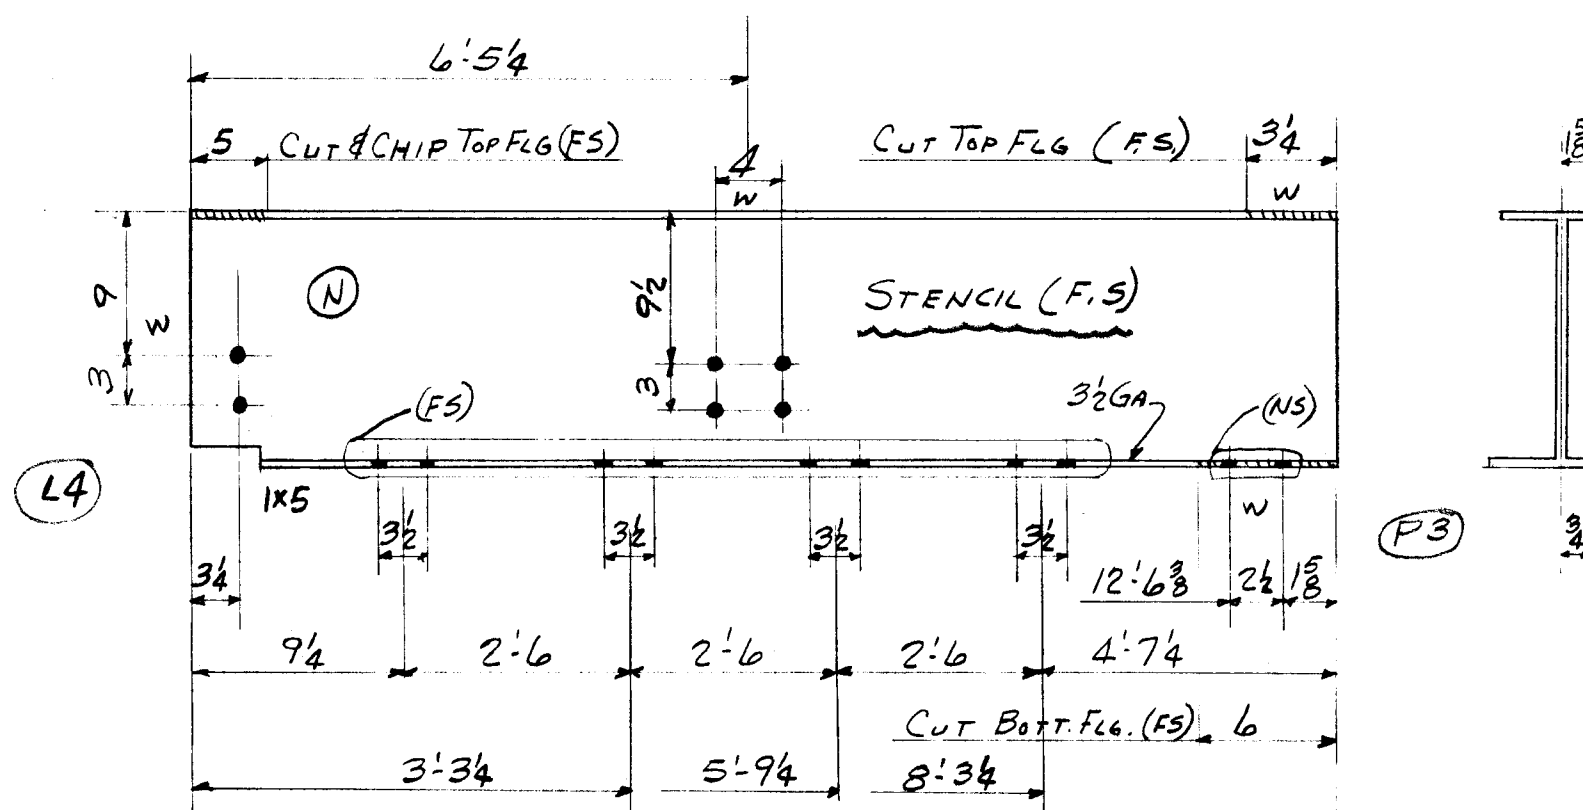


C137 ②

6- $\frac{3}{4}$ " ϕ B x $\frac{11}{16}$ G.
2- do x $\frac{13}{16}$ G.
8- do x $\frac{11}{16}$ G.
8- SHIMS Mx. \$505

ONE 16 WF36 X 12'-10 1/2 (ORD.)

2 PAINT

464			
466	TOTAL		

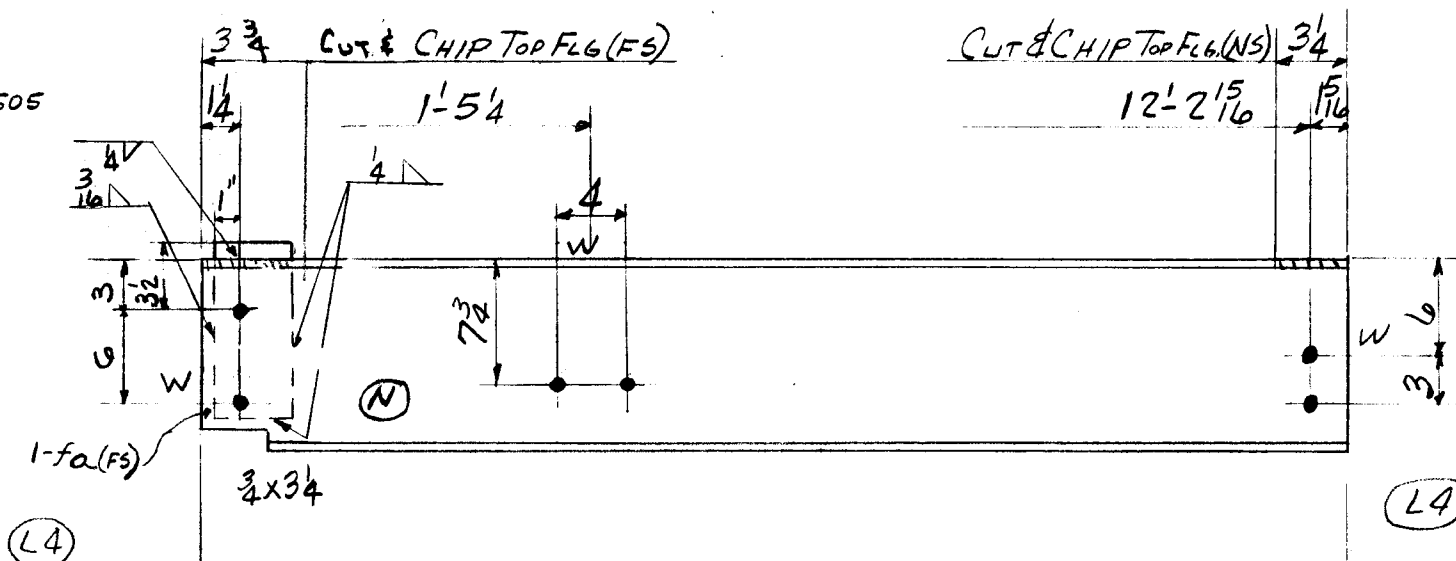

C/38⁽²⁾

4. $\frac{3}{4}" \phi B \times \frac{5}{8} G.$

ONE 12 BL 19.X 12'-4" (ORD.)

235	
240	TOTAL

TOTAL	ORD.	PLATES	STD.	BOLT	RIV.	BAR	SM. STD.	PAINT	VAL.
706	699					L			3
DET.	DATE	CHK'R.	DATE	IN CHARGE					
F.L.G.	Nov. 23, 54	CZ	12-8-54	C.F.					
REVISIONS						CONTRACT NO.		SHEET NO.	
						4090		B625	

Lot #7

WELD