


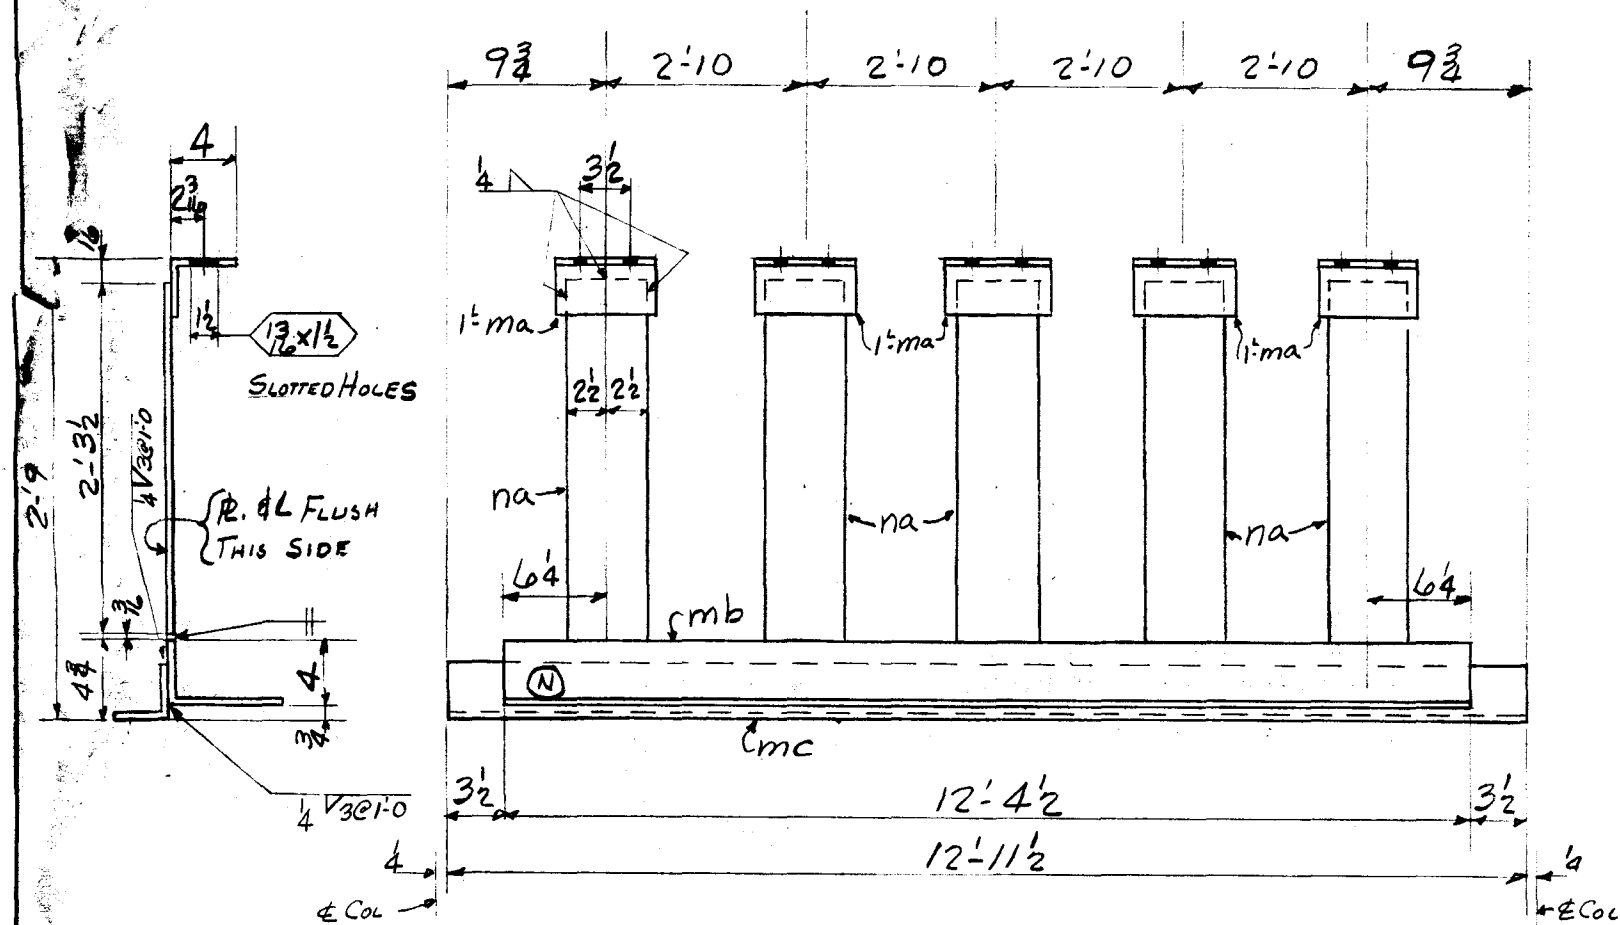


3 LINTELS MK. CL140³

3 LINTELS MK. CL140³

68	15	ma	4x3 1/2x3	0	6	
639	3	mb	8x4x7/16	12	4 1/2	STK
280	3	mc	3 1/2x3 1/2x5/16	12	11 1/2	STK
223	15	na	R. 5x3/8	2	3 1/2	

6 PAINT
1216 TOTAL

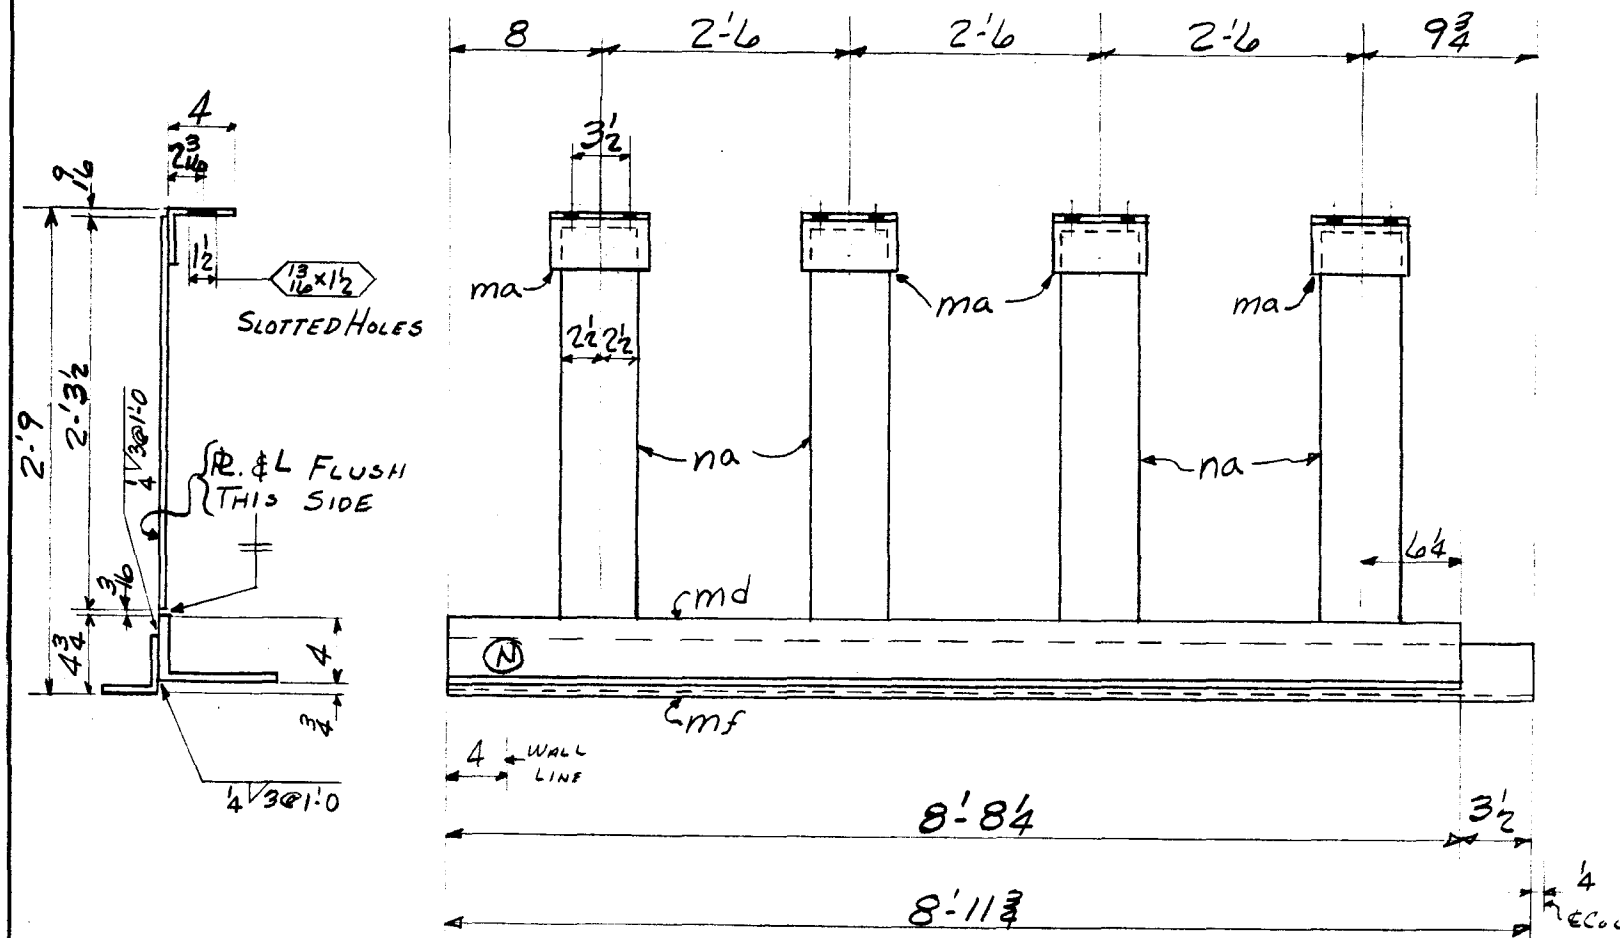

(AS SHOWN) ONE LINTEL MK. CL139²

(OPP. HAND) ONE LINTEL MK. CL141²

ONE LINTEL MK. CL139²

ONE LINTEL MK. CL141²

36	8	ma	L			
119	8	na	R.			
299	2	md	8x4x7/16	8	8 1/4	STK
129	2	mf	3 1/2x3 1/2x5/16	8	11 3/4	STK

3 PAINT
586 TOTAL