
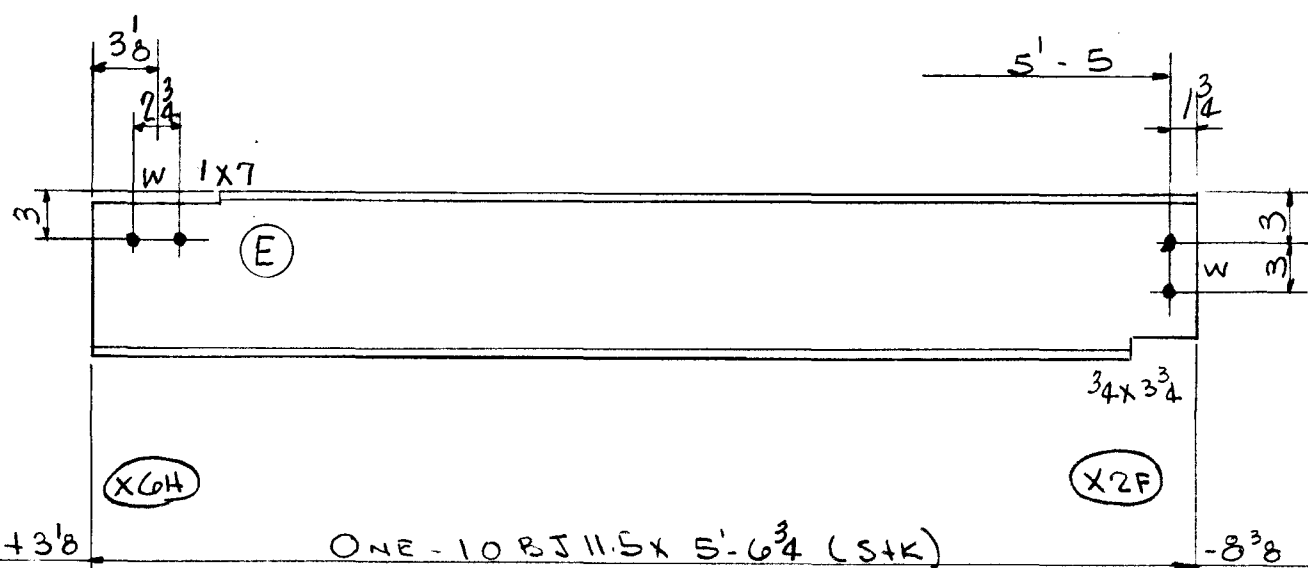


WEIGHT	NO. PCS.	ASS'M MK.	SHAPE	LENGTH	REMARKS	ORDERED
--------	----------	-----------	-------	--------	---------	---------

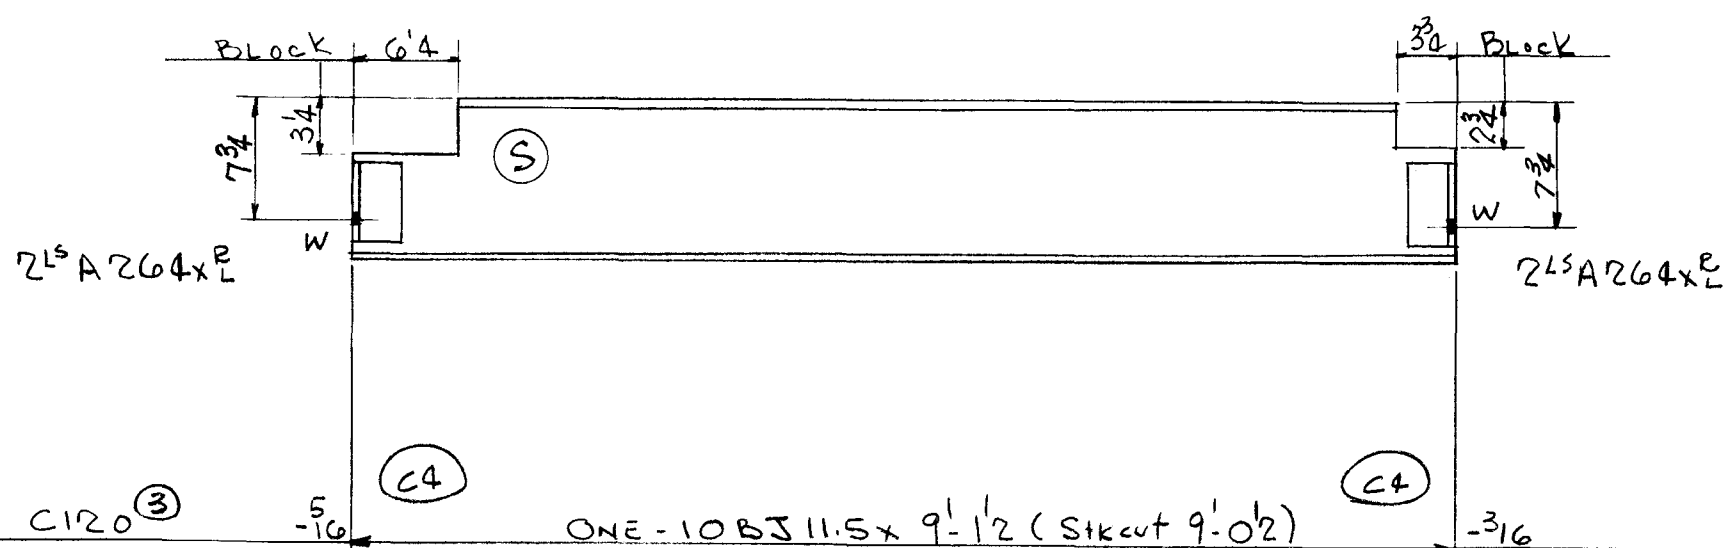


C114 (3)

2. 3/4" ϕ B x 16 Gr.
2. do x 14 Gr.


$$Z^L A Z G 4 \times L$$

2LSA264x_L^R

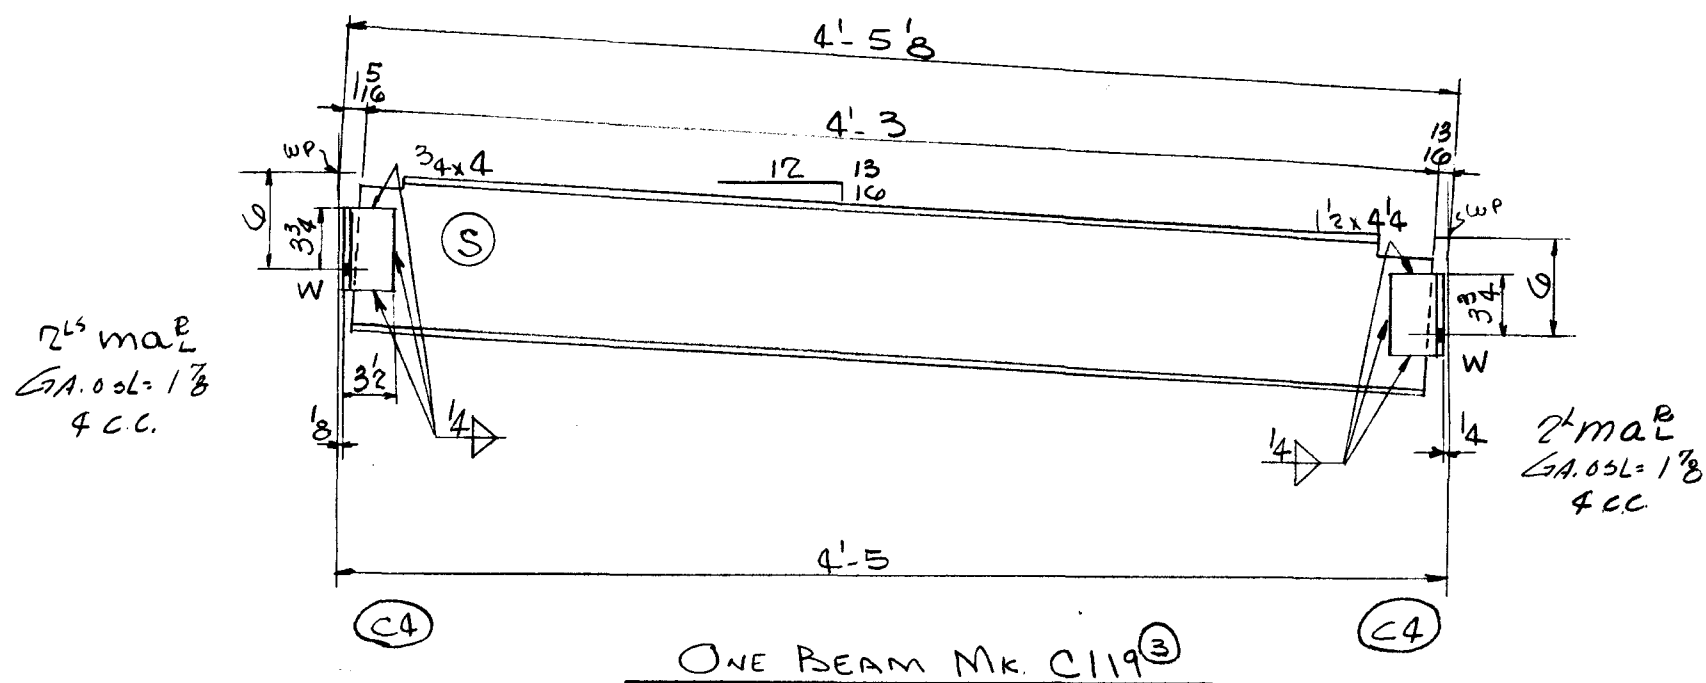

2^L max
GA. 0.5L = 1/8
4 C.C.

2nd mal^R
GA. OSL = 1st
4 cc.

ONE BEAM MK. C119 (3)

49	1	10BJ11.5	4	3		S+K
13	4	ma ²	0	5		
-	PAIR					
62	TOTAL					

TOTAL	ORD.	PLATES	STD.	BOLT	RIV.	BAR	SM. STD.	PAINT	WELD.
243			242					1	

DET.	DATE	CHK'R.	DATE	IN CHARGE
LWS	11-27-54	R.C.C.	12-9-54	FISHER

RIVETS		UNLESS NOTED		CONTRACT NO.	SHEET NO.	REVISIONS	CONTRACT NO.	SHEET NO.
OPEN HOLES		UNLESS NOTED		4090	B643		4090	B643

WELD Lot 7