


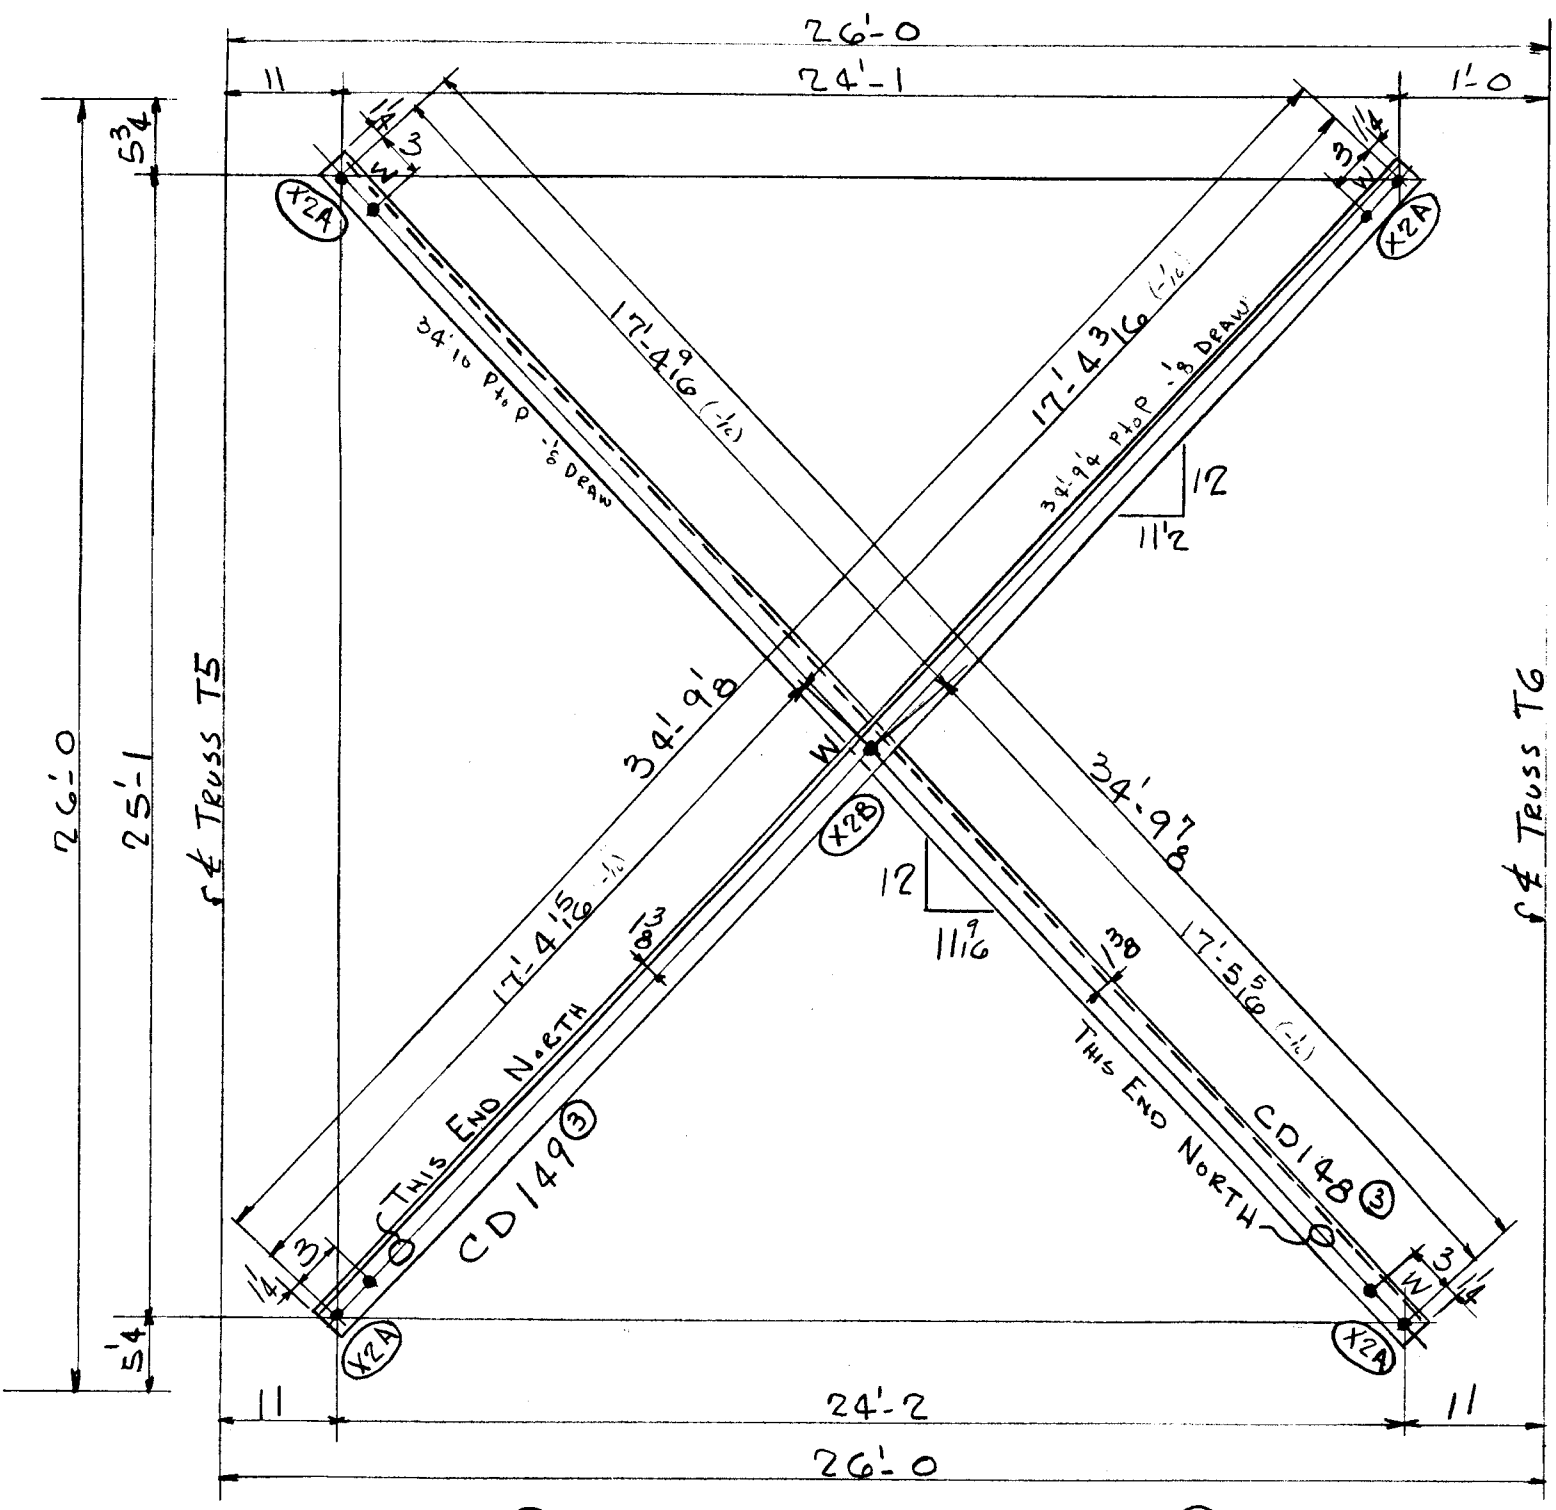

8.34" x 8 Gr.
1. do x 34 Gr.


ONE DIAGONAL MK CD148^③
ONE DIAGONAL MK CD149^③

ONE DIAGONAL MK CD148^③

207	1	22x22x3	35 0 ³ / ₈	STK
1	PAINT			
208	TOTAL			

ONE DIAGONAL MK CD149^③

206	1	22x22x3	34 11 ⁵ / ₈	STK
1	PAINT			
207	TOTAL			

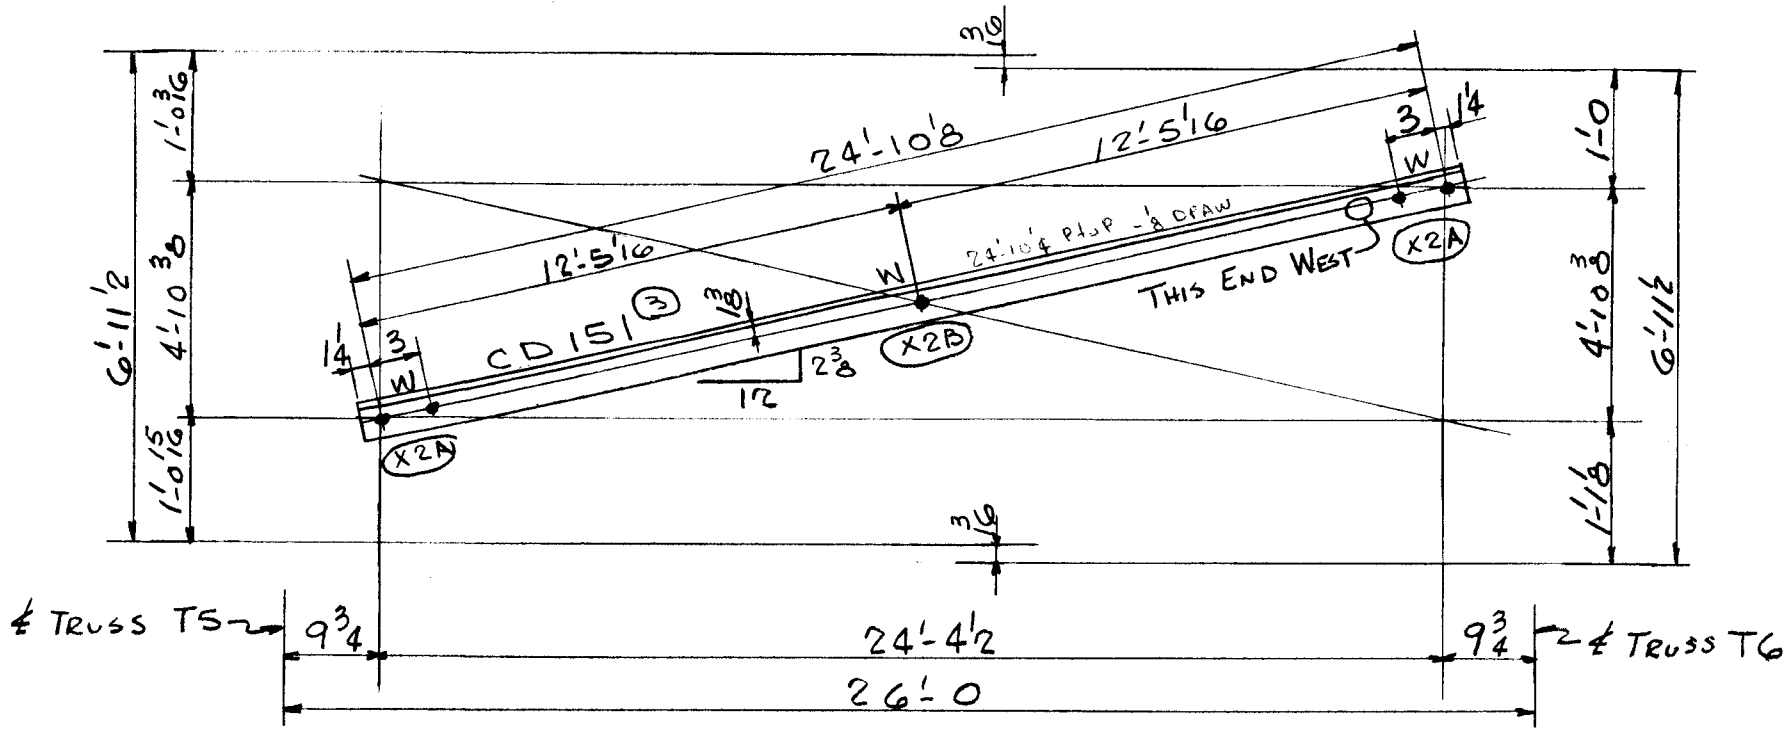

8.34" x 8 Gr.
1. do x 34 Gr.

4- DIAGONALS MK CD151^③

4 DIAGONALS MK CD151^③

591	4	22x22x3	25 0 ⁵ / ₈	STK
3	PAINT			
594	TOTAL			

TOTAL	ORD.	PLATES	STD.	BOLT	RIV.	BAR	SM. STD.	PAINT	WELD
1009							100	5	
DET.	DATE	CHK'R.	DATE	IN CHARGE					
LWS	12-1-54	R.C.C.	12-8-54	FISHER					
REVISIONS					CONTRACT NO.	SHEET NO.			
					4090	B650			