



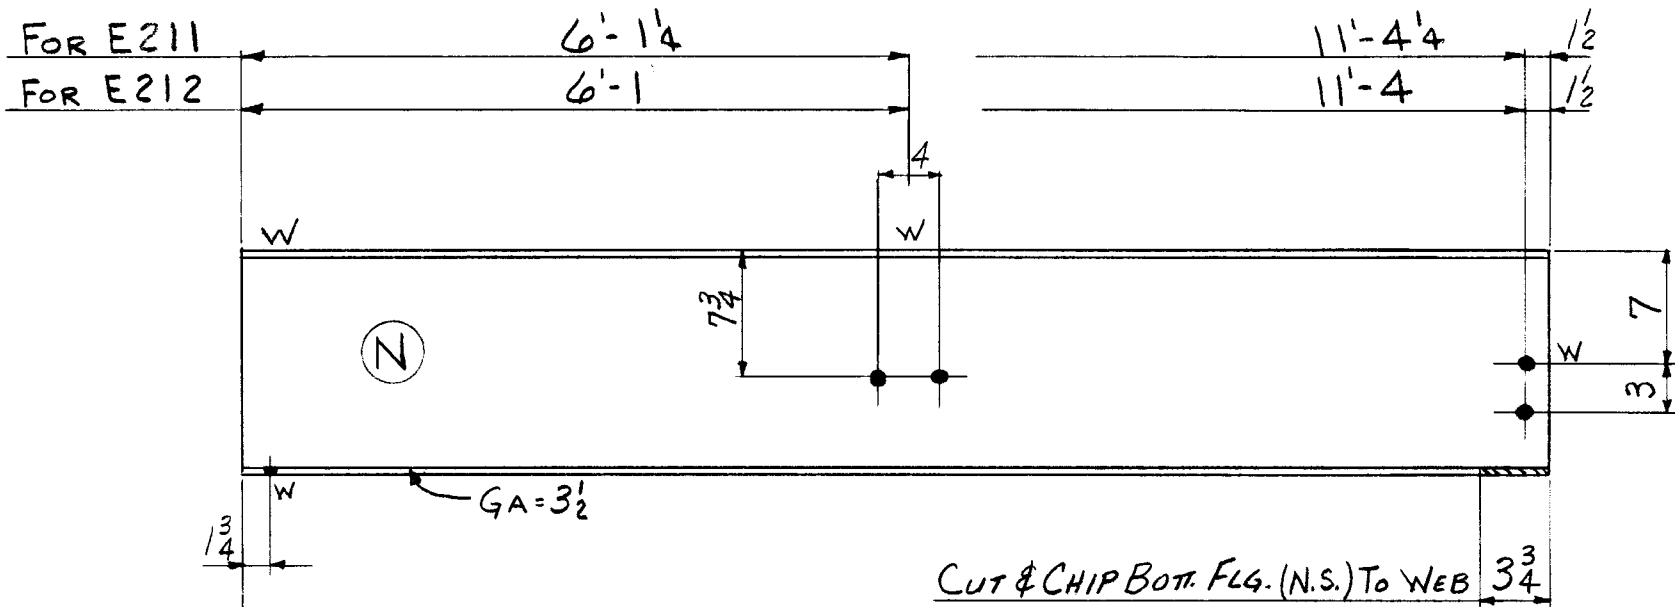


ITEM	QTY	DESCRIPTION	UNIT	WEIGHT	NO. PCS.	ASS'M MK.	SHAPE	LENGTH	REMARKS	ORDERED
E211	1	ONE 14 WF 34 x 11'-5 3/4" (STK. CUT)	LF	390.7	392					
E212	1	ONE DO x 11'-5 1/2" (STK. CUT)	LF	390.7	392					

4- 3/4" B x 1/2" GR.
8- DO x 1/2" GR.

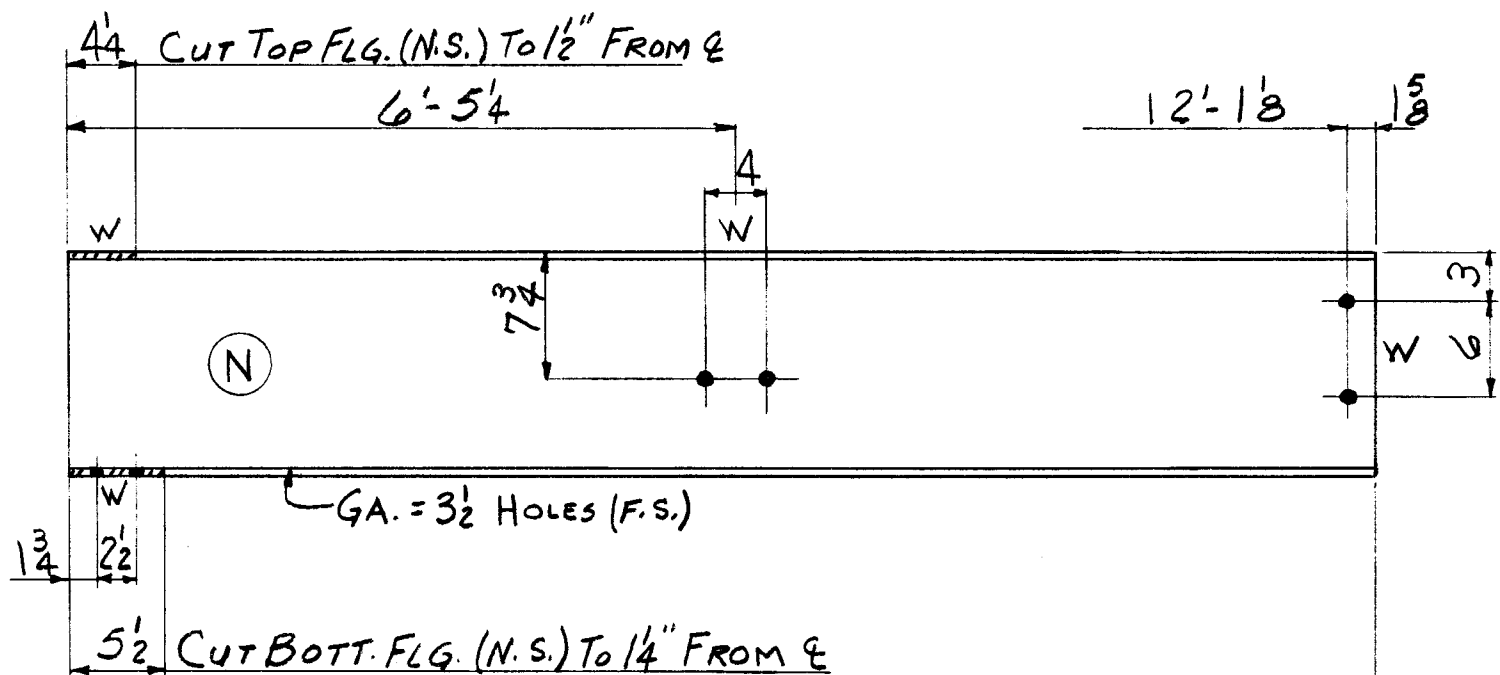


ITEM	QTY	DESCRIPTION	UNIT	WEIGHT	NO. PCS.	ASS'M MK.	SHAPE	LENGTH	REMARKS	ORDERED
E213	1	ONE 14 WF 30 x 12'-2 3/4" (ORD.)	LF	367.2	369					

2- 3/4" B x 1/2" GR.
2- DO x 3/4" GR.
2- DO x 3/4" GR.

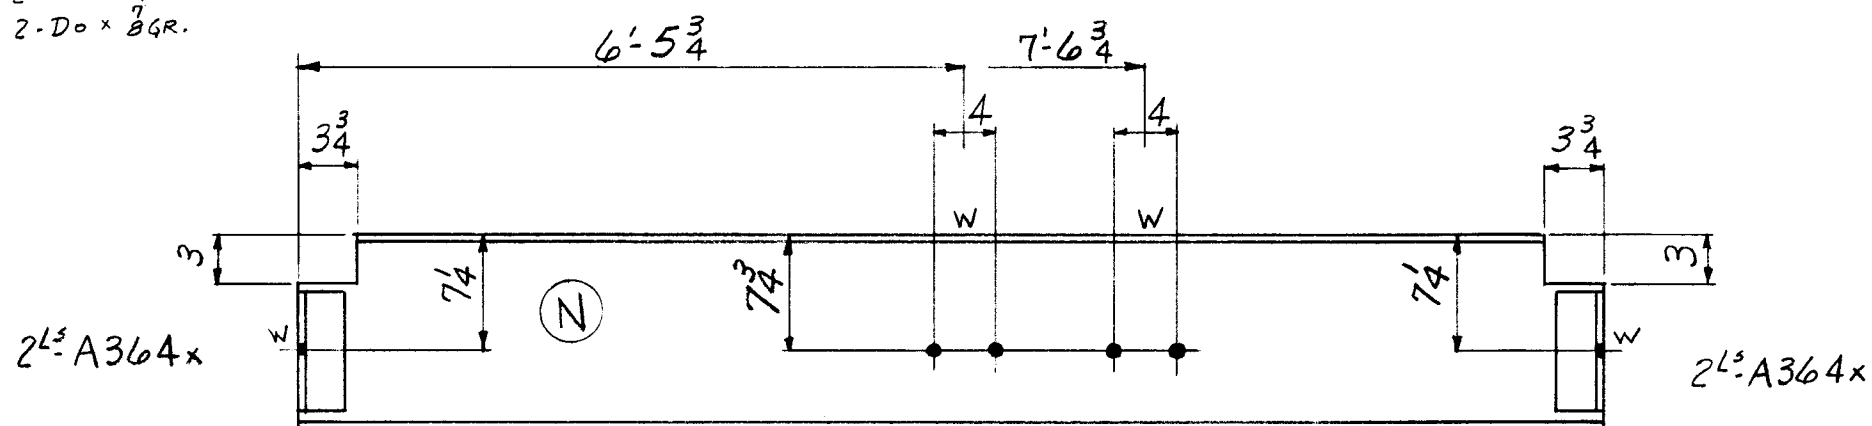

ITEM	QTY	DESCRIPTION	UNIT	WEIGHT	NO. PCS.	ASS'M MK.	SHAPE	LENGTH	REMARKS	ORDERED
C214	1	ONE 12 WF 27 x 12'-11 1/2" (ORD. 12'-10 1/2")	LF	348	368					

4- 3/4" B x 5/8" GR.

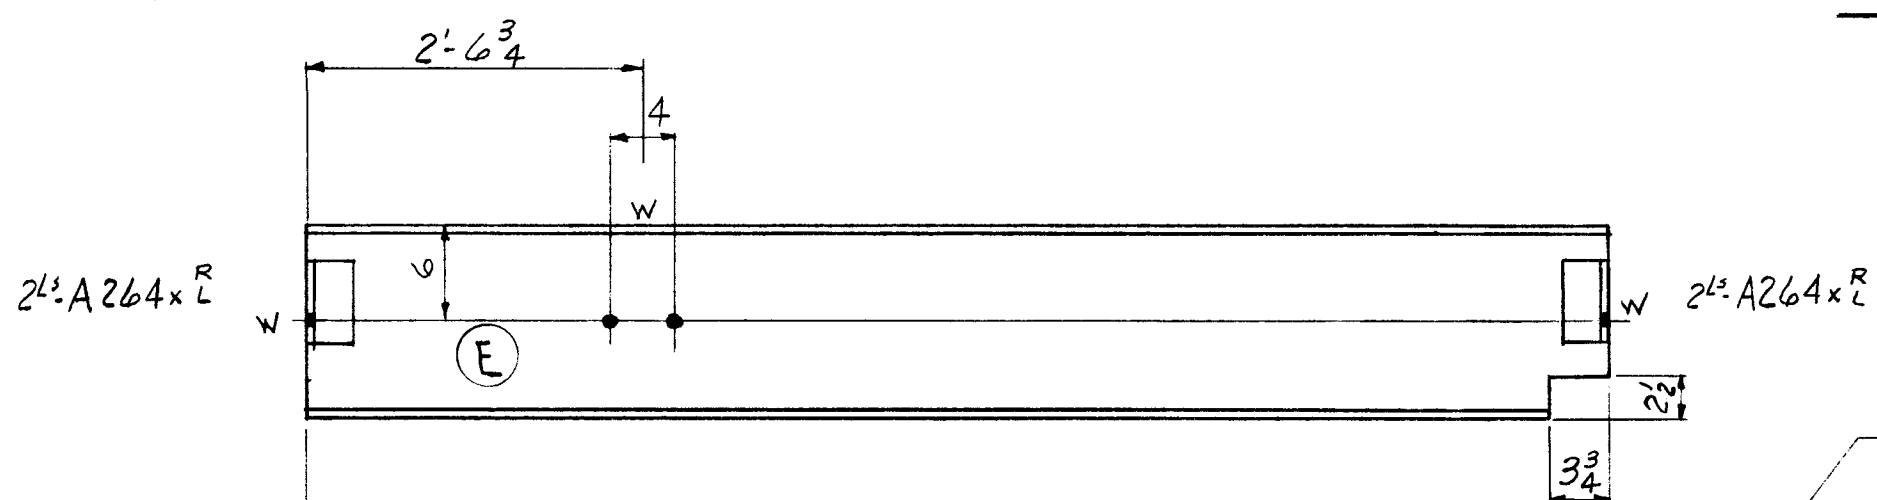

ITEM	QTY	DESCRIPTION	UNIT	WEIGHT	NO. PCS.	ASS'M MK.	SHAPE	LENGTH	REMARKS	ORDERED
C215	1	ONE - 12 BU 14 x 10'-7 5/8" (STK. CUT 10'-6 3/4")	LF	148	161					

2- 3/4" B x 9/16" GR.

2 PAINT
18 4 A364x

348
368 TOTAL

1 PAINT
12 4 A264x R

148
161 TOTAL

TOTAL	ORD.	PLATES	STD.	BOLT	RIV.	BAR	SM. STD.	PAINT	WELD
1682	715		958					9	
DET. JAP	DATE 11-26-54	CHK'R. E.R.H.	DATE 12-12-54	IN CHARGE FISHER					

NONE	CONTRACT NO.	SHEET NO.	REVISIONS	CONTRACT NO.	SHEET NO.
OPEN HOLES 13" DIA				4090	B728