



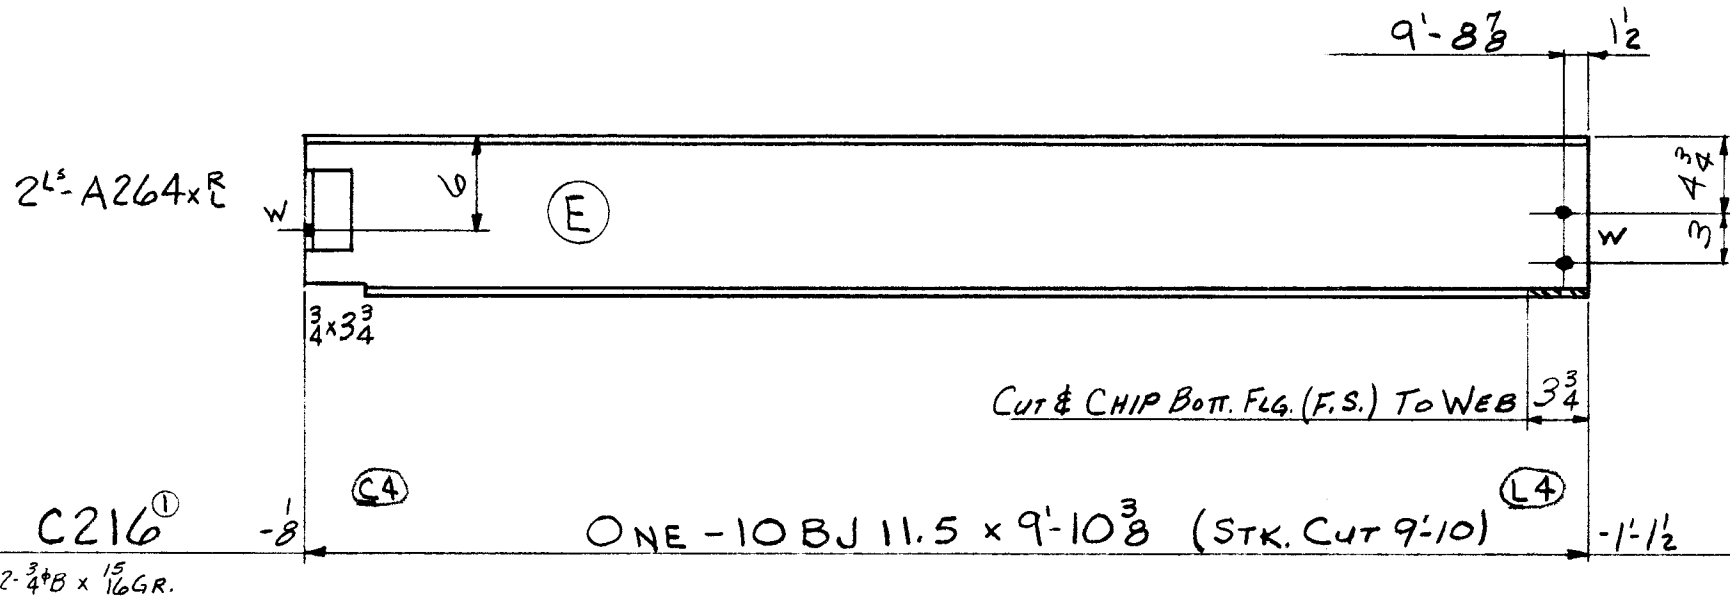


1 PAINT
6 2 A264x8

113
120 TOTAL

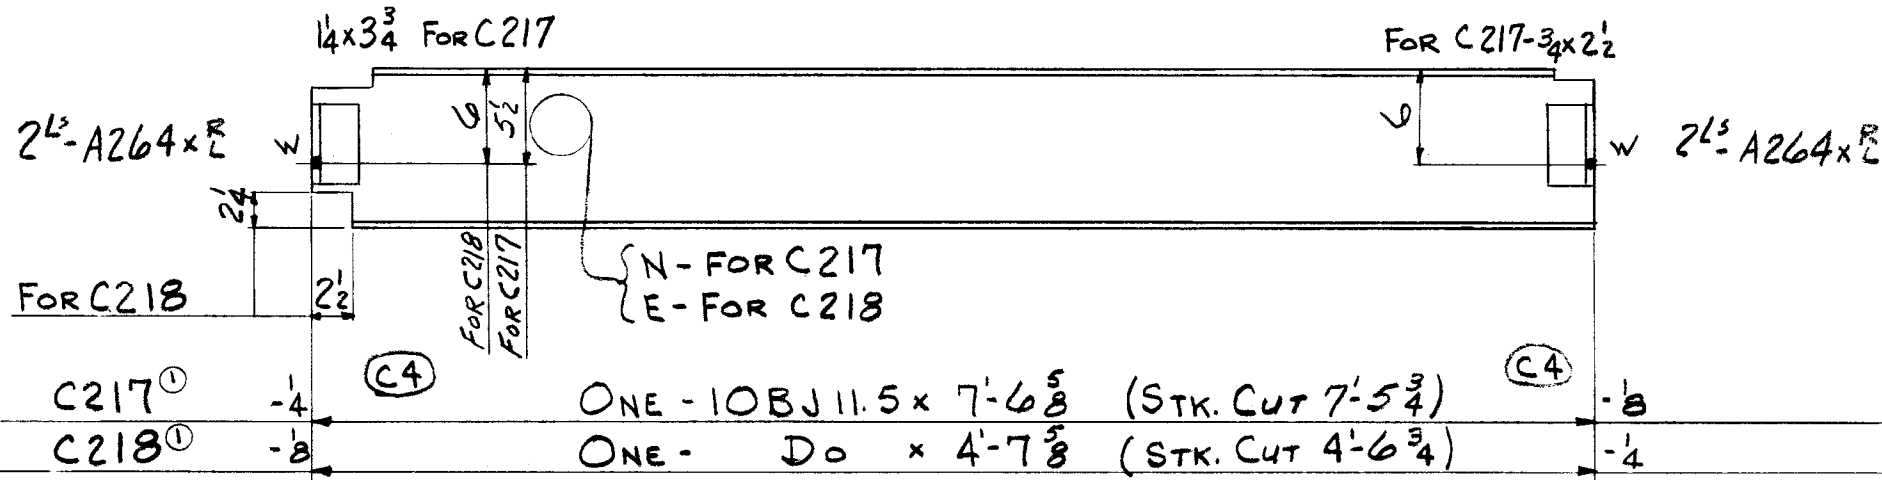


1 PAINT
2 8 A264x8

86
57
163 TOTAL

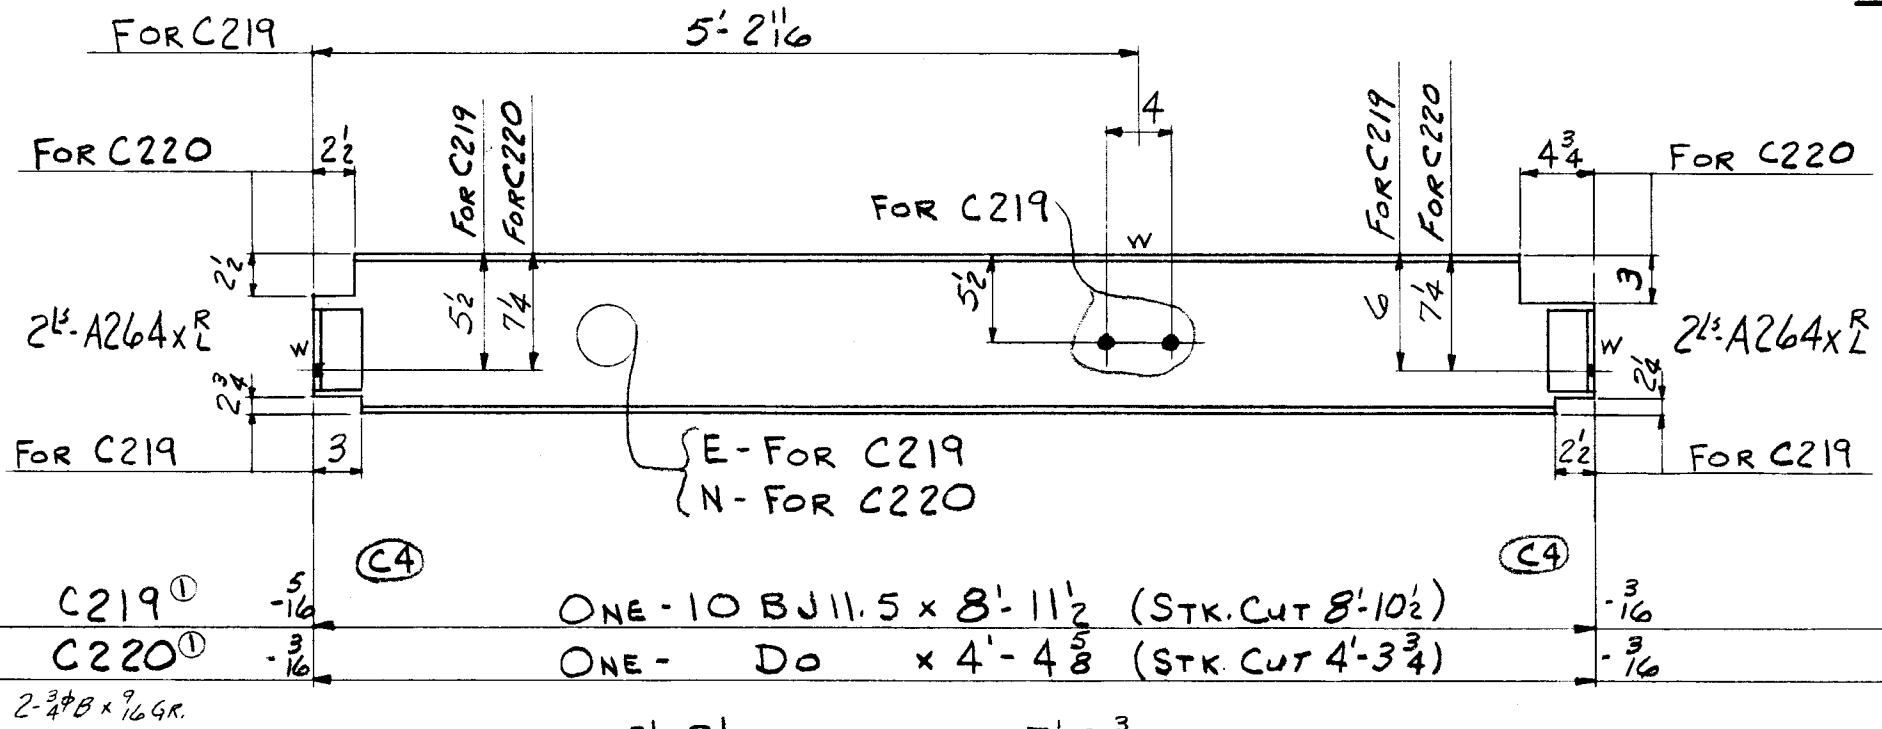


1 PAINT
2 8 A264x8

102
50
177 TOTAL

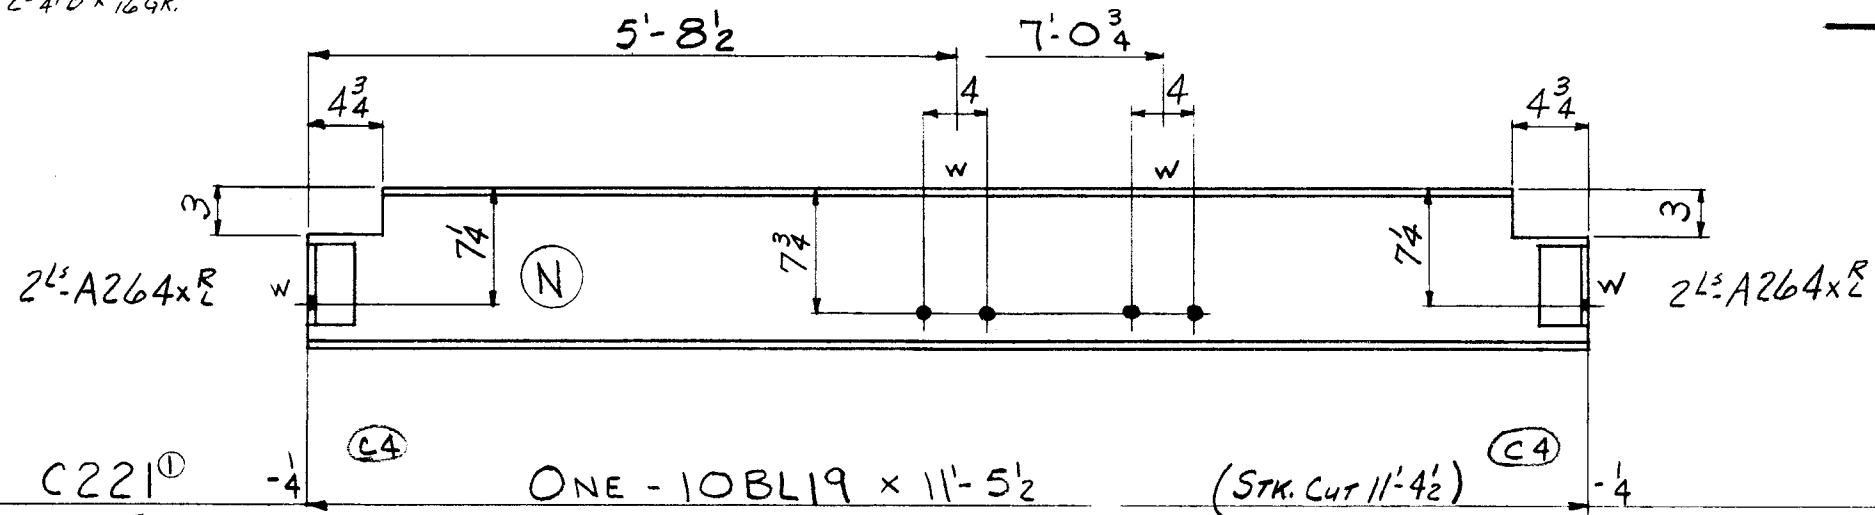

1 PAINT
12 4 A264x8

216
229 TOTAL

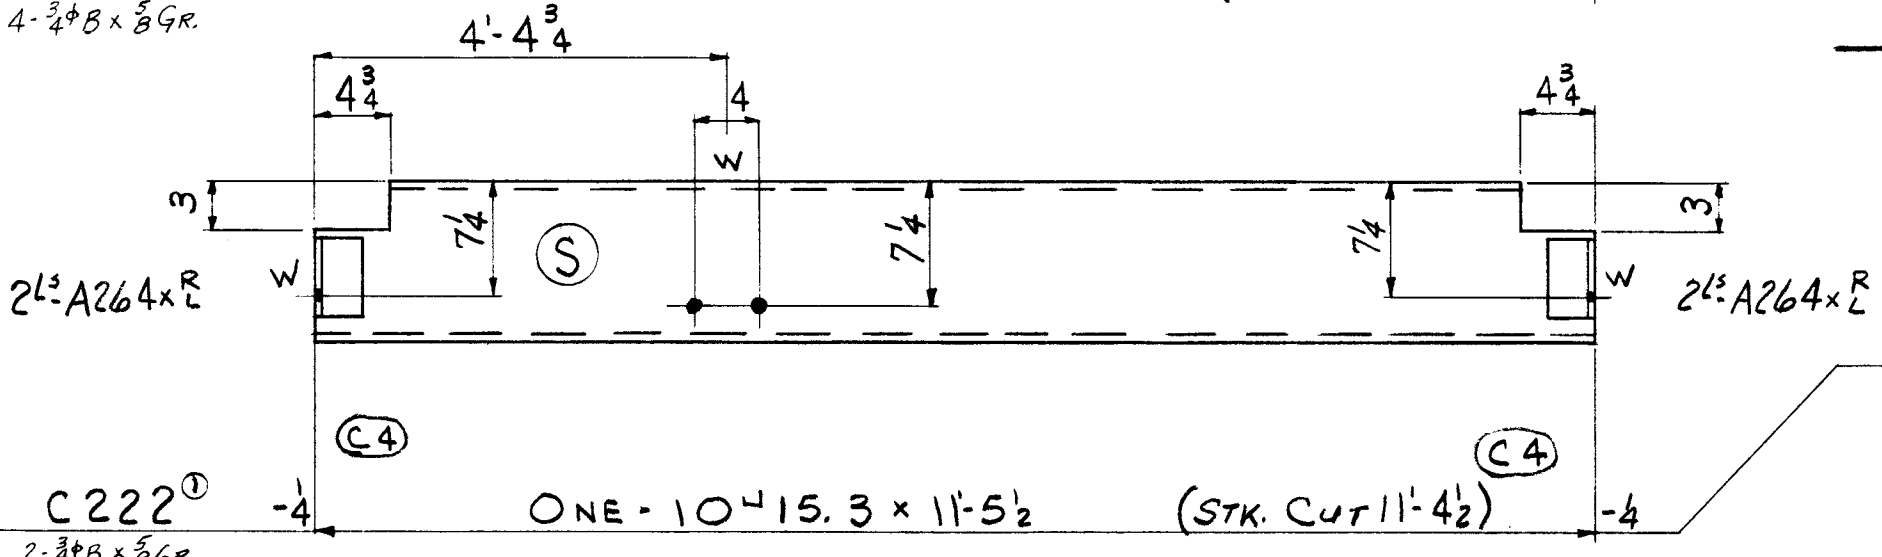

1 PAINT
12 4 A264x8

174
189 TOTAL

TOTAL	ORD.	PLATES	STD.	BOLT	RIV.	BAR	SM. STD.	PAINT	WELD
876			871					5	
DET. JAP	DATE 11-27-54	CHK'R. E.R.H.	DATE 12-14-54	IN CHARGE FISHER					

UNLESS NOTED
NONE
OPEN HOLES 13 1/8" UNLESS NOTED
16

CONTRACT NO. SHEET NO.

REVISIONS

CONTRACT NO. SHEET NO.

4090 B729

LOT # 3 WELD