



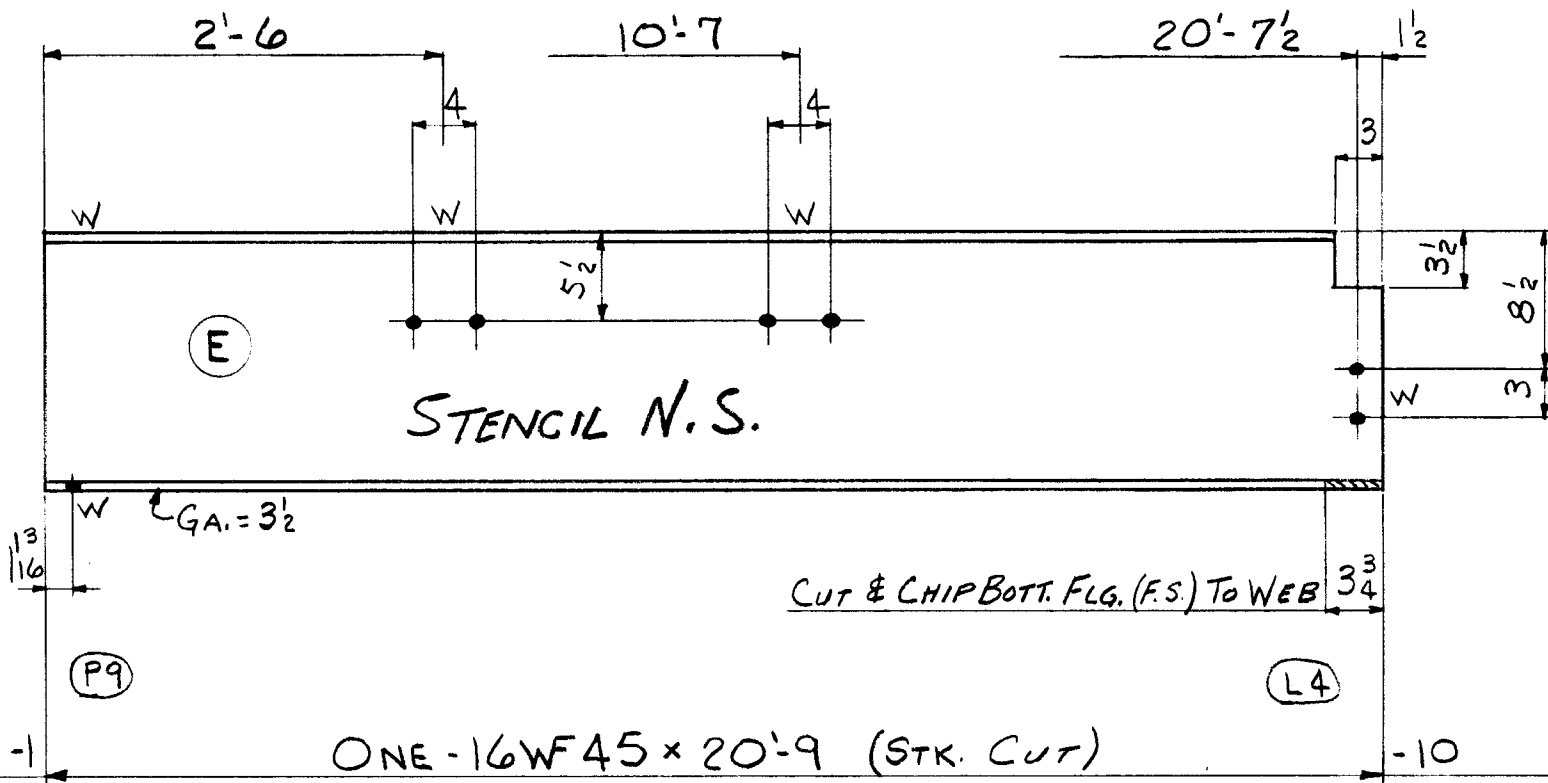

5 PAINT
934
939 TOTAL


4 - 3/4" x 3/4" GR.
2 - DO x 3/4" GR.
2 - DO x 1/2" GR.

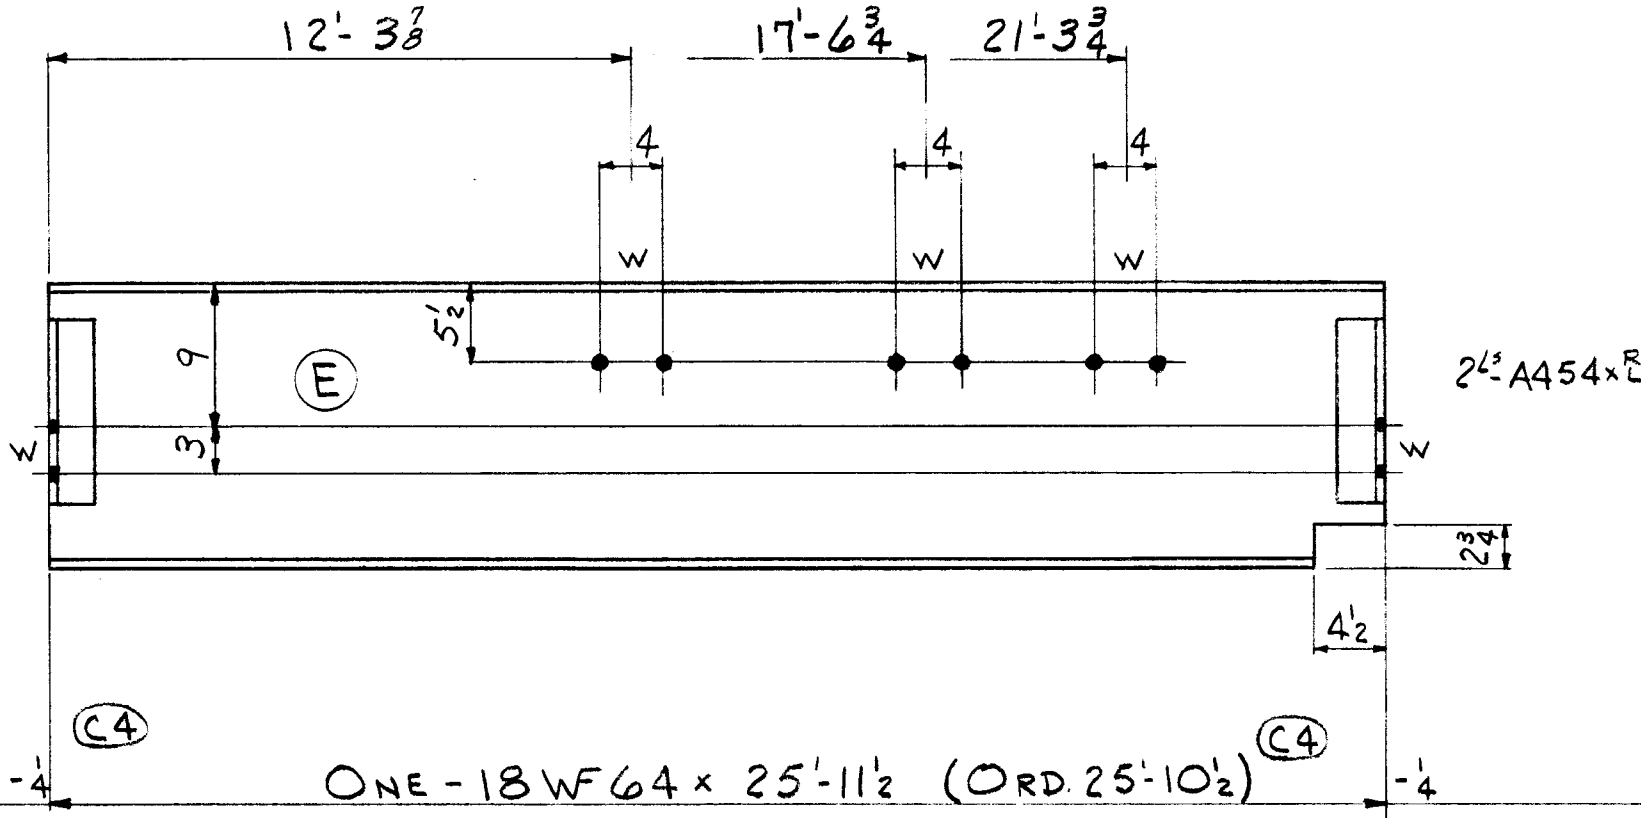

8 PAINT
28 4 A454xL

2 - A454xL

6 - 3/4" x 1/2" GR.

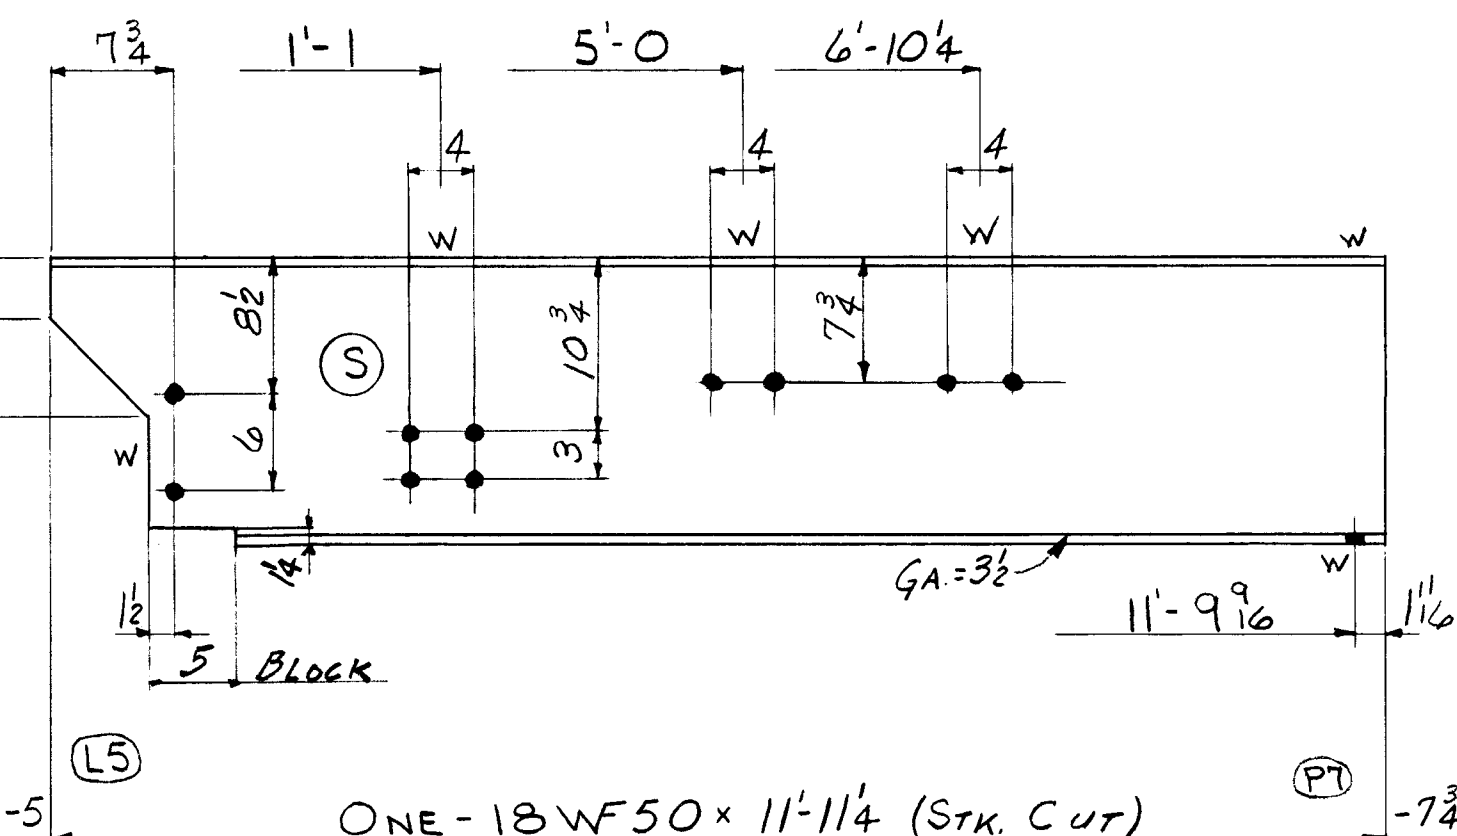

3 PAINT
597
600 TOTAL

8 - 3/4" x 3/4" GR.
2 - DO x 3/4" GR.
2 - DO x 1/2" GR.

TOTAL	ORD.	PLATES	STD.	BOLT	RIV.	BAR	SM. STD.	PAINT	WELD
3231	1656		1559					16	

DET.	DATE	CHK'R.	DATE	IN CHARGE
JAP	11-27-54	E.R.H.	12-14-54	FISHER

CONTRACT NO.	SHEET NO.	REVISIONS	CONTRACT NO.	SHEET NO.
		1-10-55. APPR. CHG	4090	8730

Lot # 3 WELD