



WEIGHT	NO. PCS.	ASS'M MK.	SHAPE	LENGTH	REMARKS	ORDERED
--------	-------------	--------------	-------	--------	---------	---------

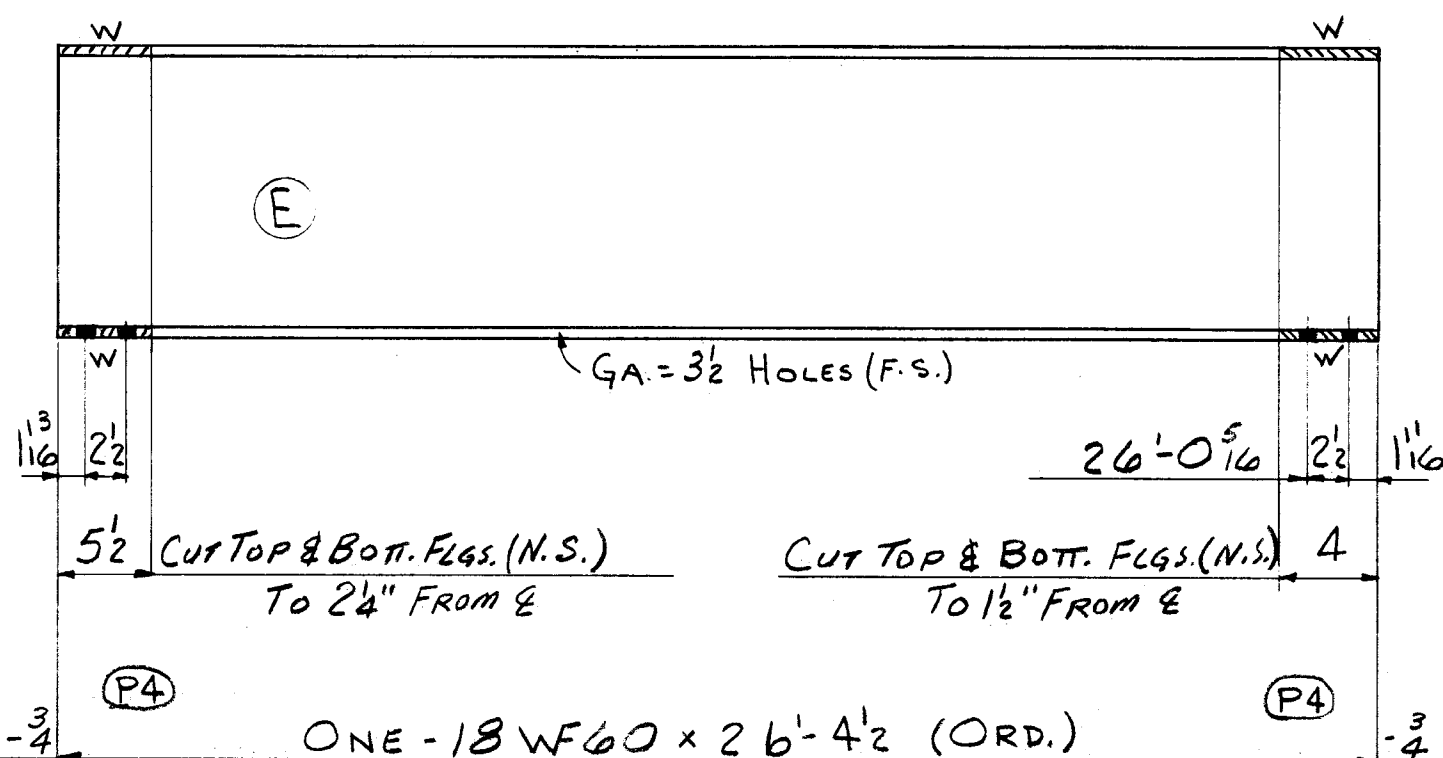


4- $\frac{3}{4}$ " B x 116 GR.

2¹/₂ ma^R
G.O.S.L. = 1¹/₁₆
4¹/₂" ctrs.

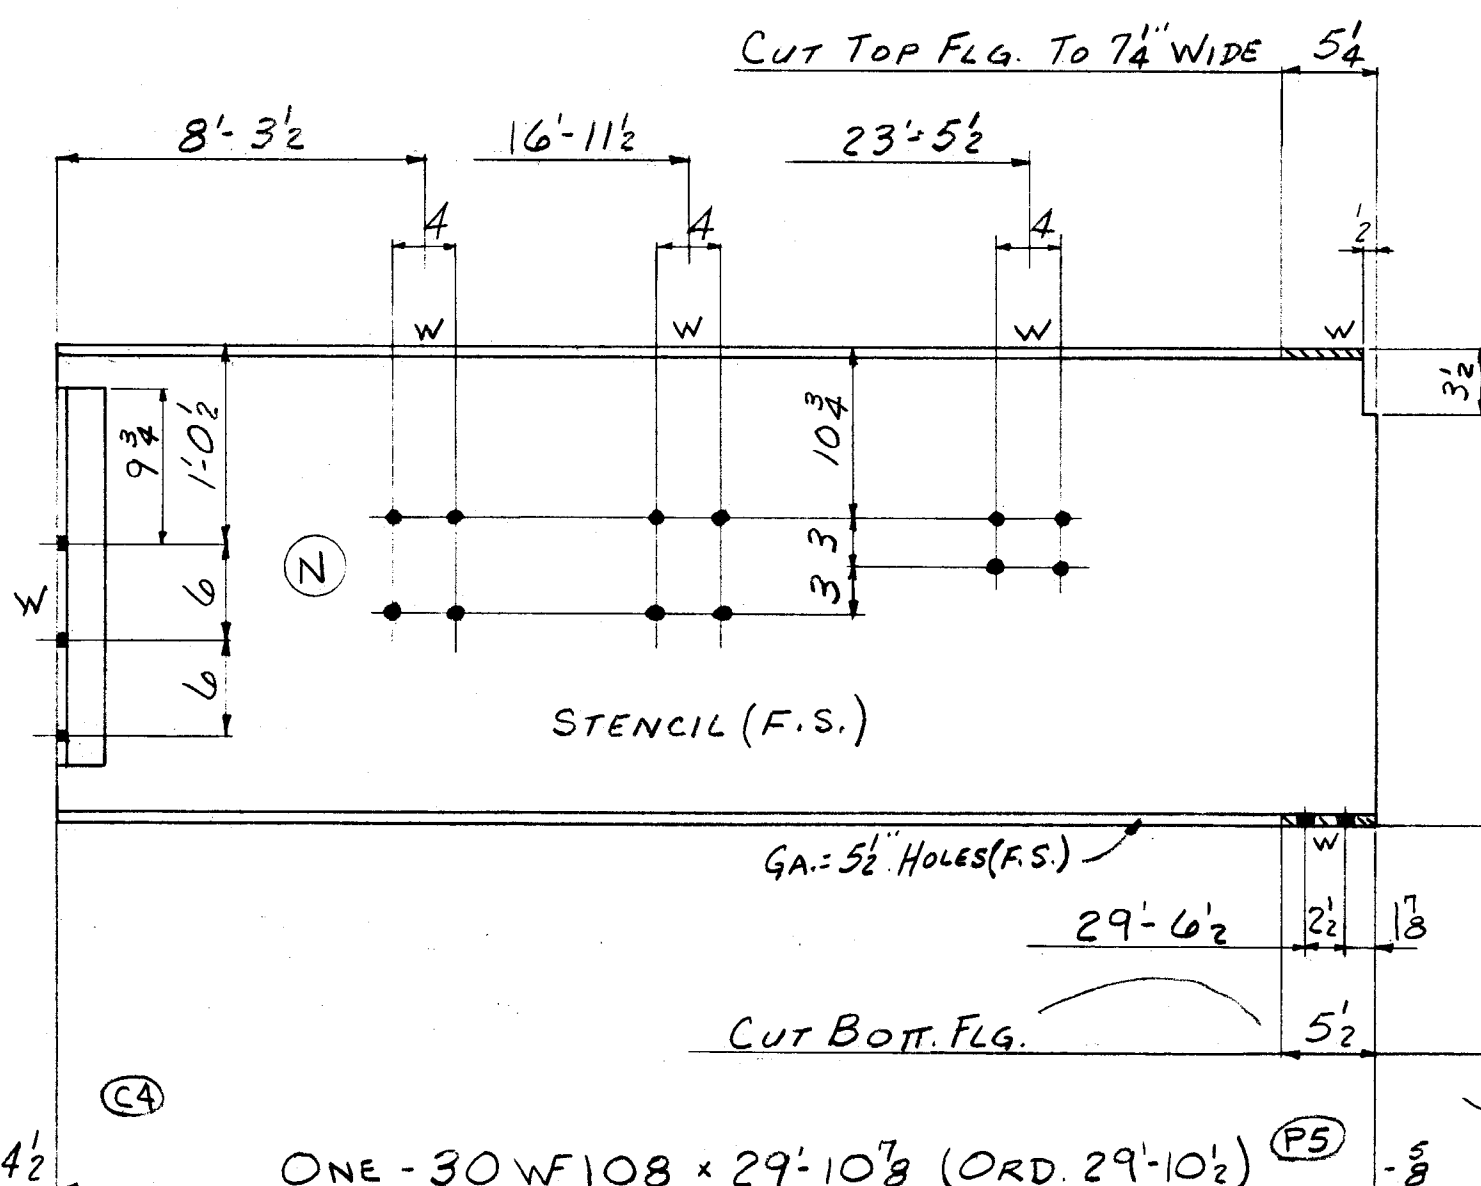

4-3 ϕ B x 15
8-Do x 1GR.
2-Do x 14GR

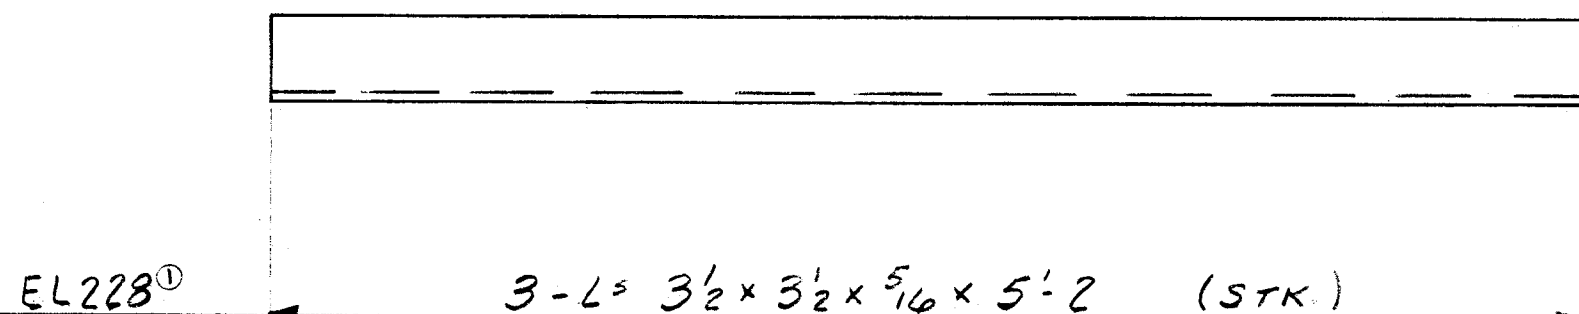

EL228^① 3-L^s 3 $\frac{1}{2}$ × 3 $\frac{1}{2}$ × 5 $\frac{5}{16}$ × 5'-2 (STK.)

8 Part 5

1583

1591

16	PAINT
----	-------

33	2	ma ^R	L ^s 3 × 3 × 7 ₁₆	1	11 ¹ / ₂
----	---	-----------------	--	---	--------------------------------

3	227
---	-----

3276	TOTAL
------	-------

1 Part -

112

113	Total
-----	-------

TOTAL	ORD.	PLATES	STD.	BOLT	RIV.	BAR	SM. STD.	PAINT	WELD
4980	4810		145					25	
DET. JAP	DATE 11-29-54	CHK'R. E.R.H.	DATE 12-14-54	IN CHARGE FISHER					
REVISIONS E227 End View Rev. 2/9/55				CONTRACT NO. 4090		SHEET NO. B731			

LOT #8 WELD