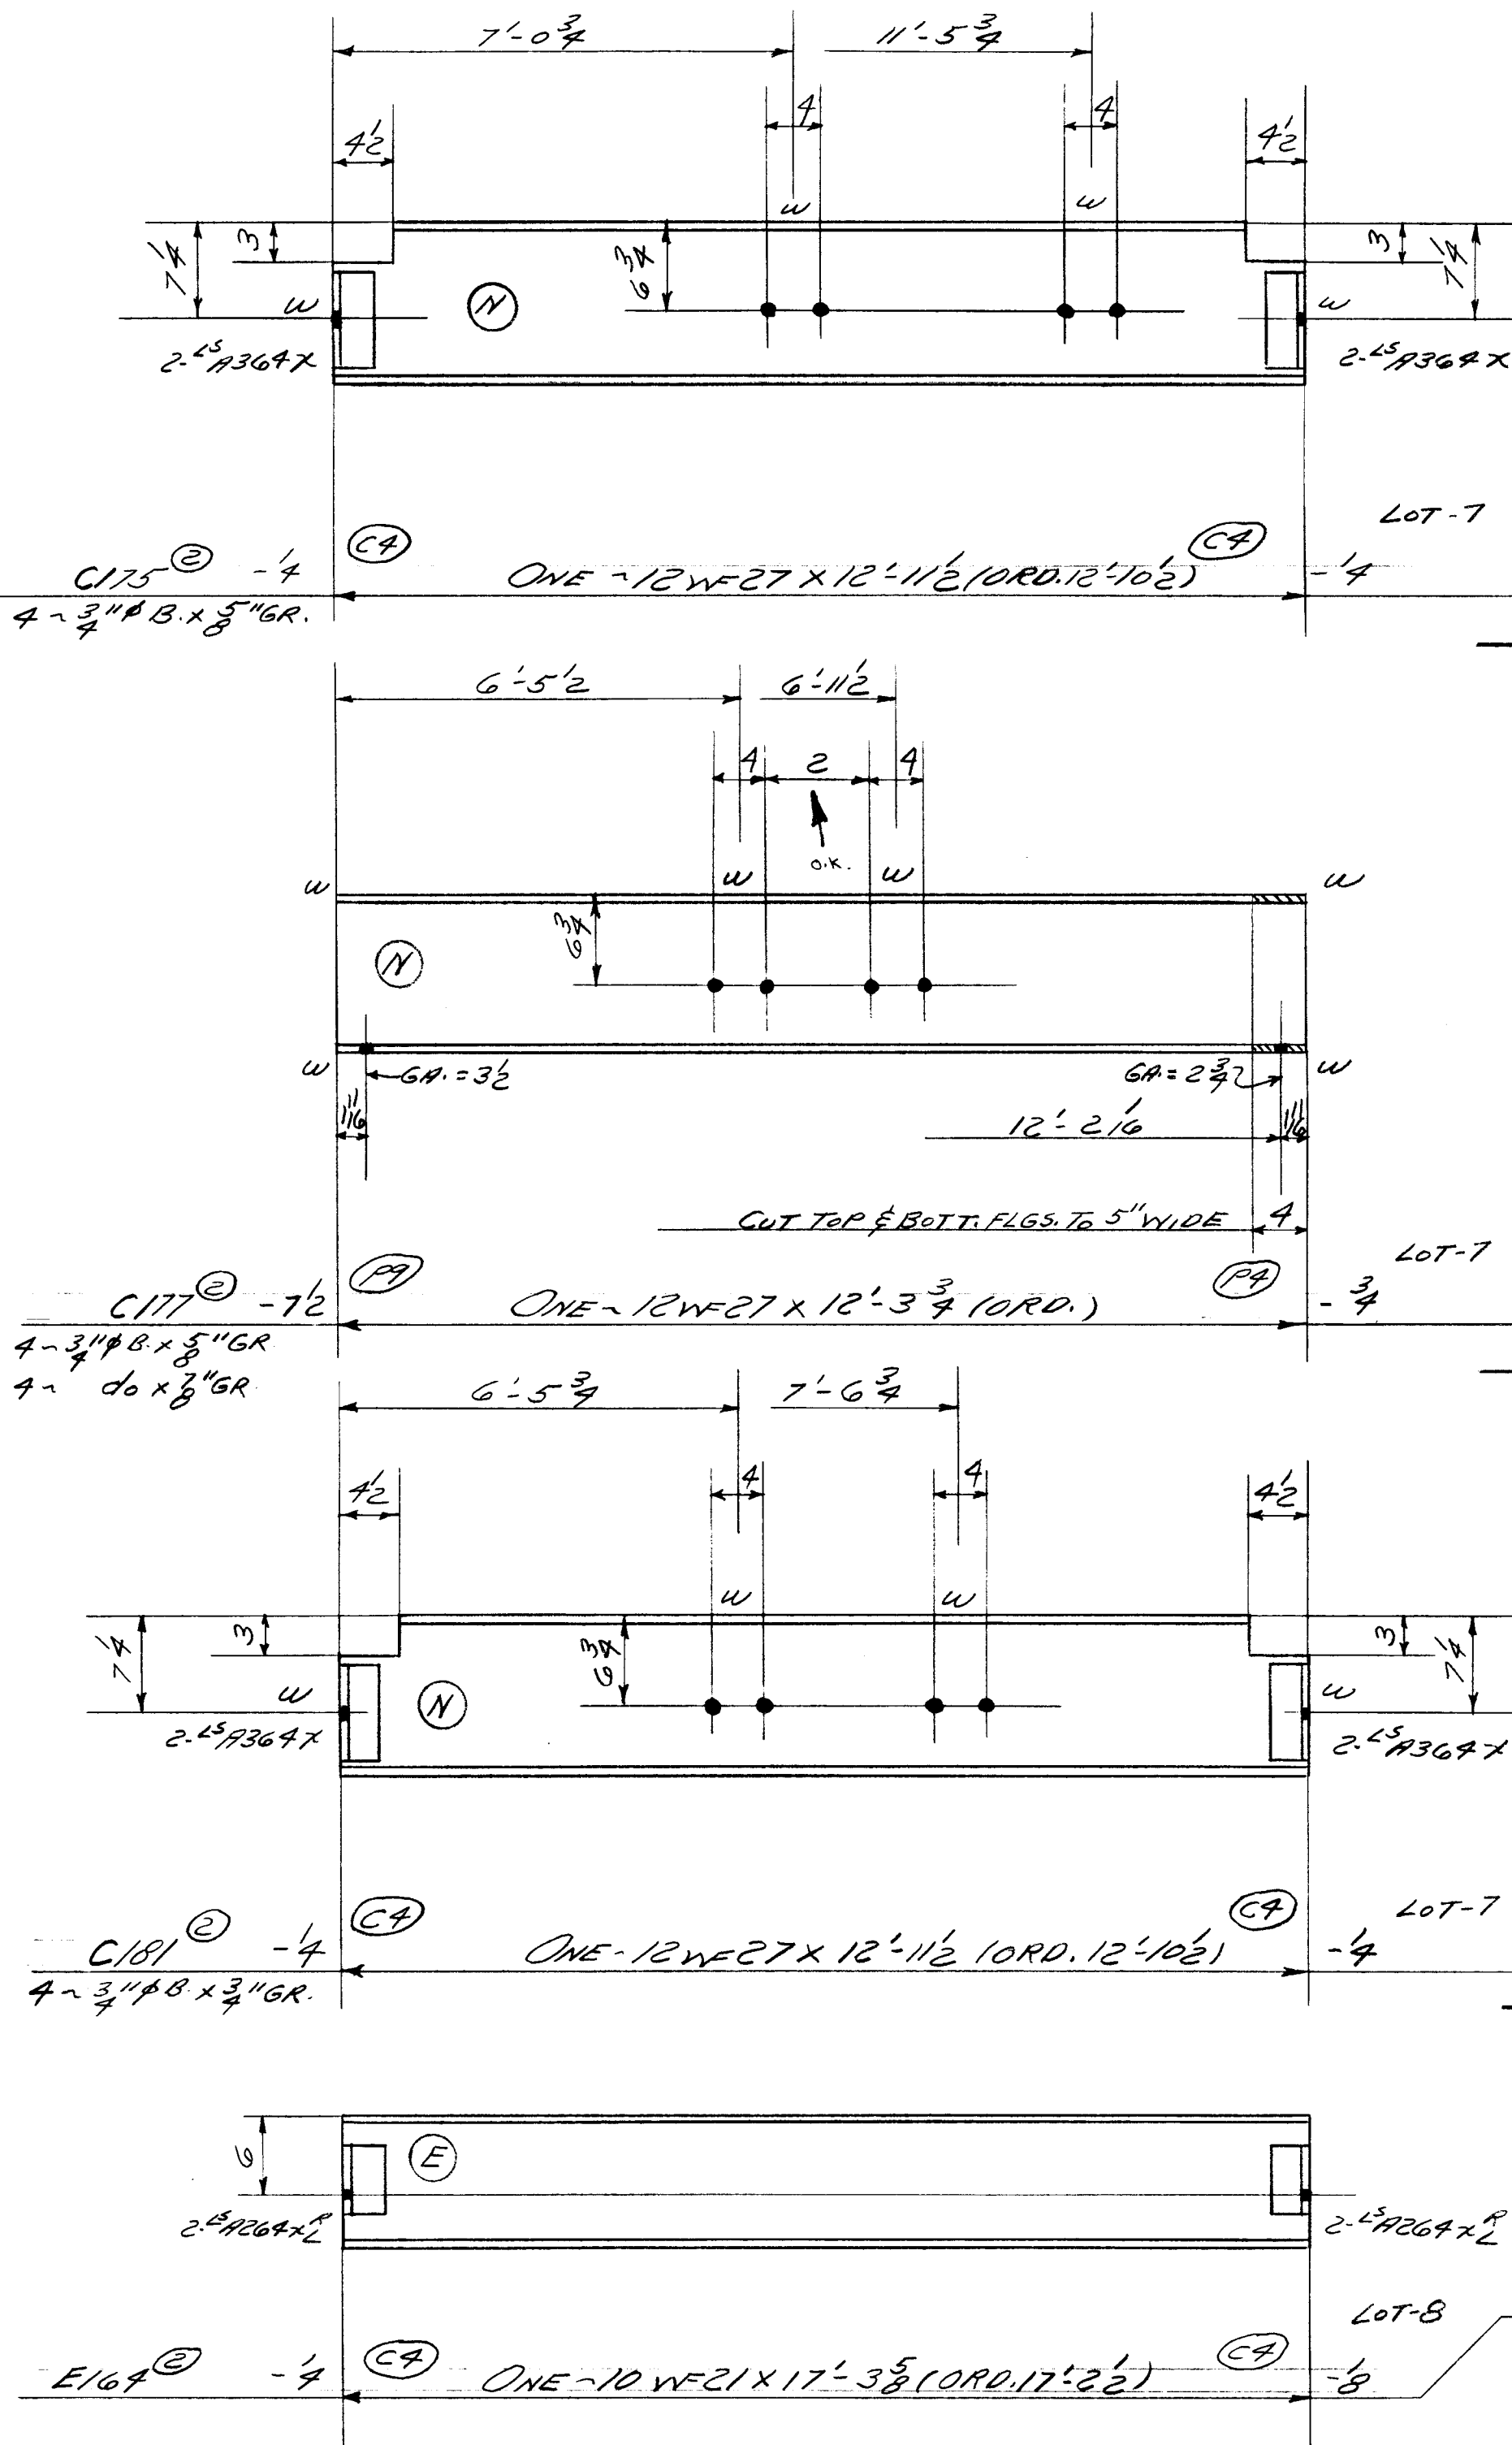


NAME OF STRUCTURE
THE HARTFORD PUBLIC LIBRARY
HARTFORD, CONNECTICUT

[illegible]

RIVETS- <i>NONE</i>	UNLESS NOTED	CONTRACT NO. <i>4090</i>	SHEET NO. <i>B761</i>	REVISIONS	CONTRACT NO. <i>4090</i>	SHEET NO. <i>B761</i>
OPEN HOLES <i>13 1/4</i> <i>1 1/2</i>	UNLESS NOTED					

LOT 748 YVELD