


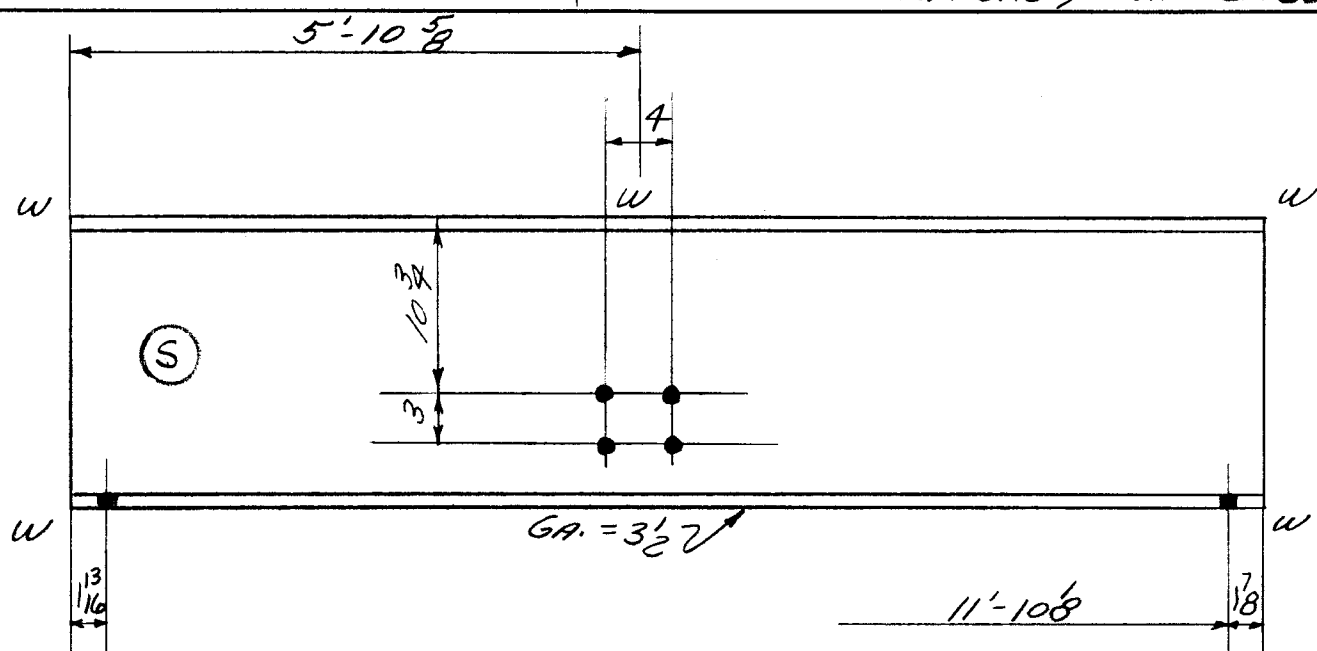

LOT-8


3 PAINT

600
603 TOTAL

E178 ② -7 3/8

4-3/4" B. x 1 1/8" GR.
2- do x 1 3/8" GR.
2- do x 1 5/8" GR.

CUT TOP FLG. 1 1/2" FROM
E (N.S.)

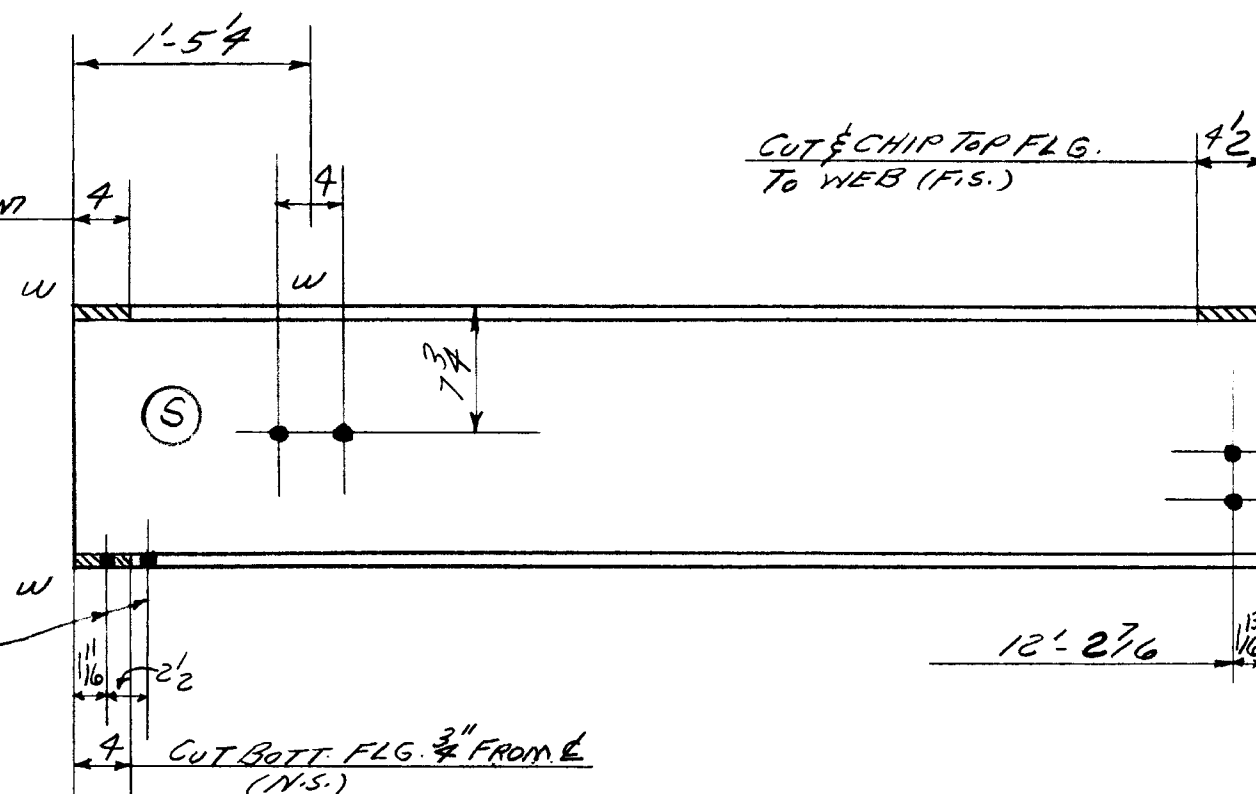


LOT-7

2 PAINT

494
496 TOTAL

C172 ② -3 1/4

2-3/4" B. x 1 1/8" GR.
2- do x 1 3/8" GR.
2- do x 1 5/8" GR.

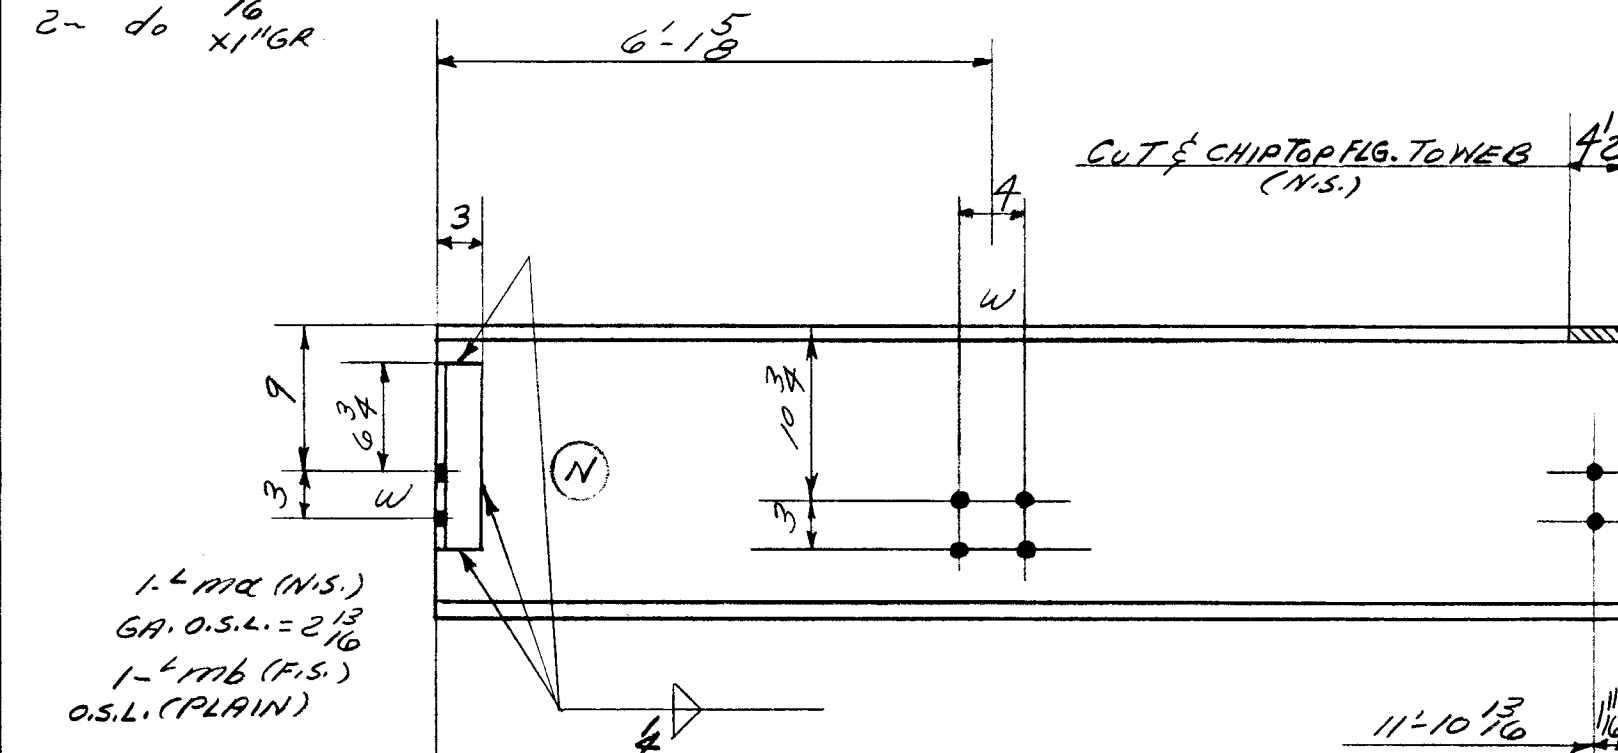

LOT-8

3 PAINT

8 ONE MB L 4 x 3 x 3/8 0 11 1/2
6 ONE MB L 3 x 2 x 3/8 0 11 1/2

E173 ② -4 3/8

4-3/4" B. x 3/4" GR.
2- do x 3/8" GR.

660
677 TOTAL

TOTAL	ORD.	PLATES	STD.	BOLT	RIV.	BAR	SM. STD.	PAINT	WELD
-------	------	--------	------	------	------	-----	----------	-------	------

1776	1754		14					8	
------	------	--	----	--	--	--	--	---	--

DET.	DATE	CHK'R.	DATE	IN CHARGE
------	------	--------	------	-----------

J.B.O.	11-30-54	F.F.	12-15-54	FISHER
--------	----------	------	----------	--------

RIVETS	UNLESS NOTED	CONTRACT NO.	SHEET NO.
--------	--------------	--------------	-----------

NONE		4090	B766
------	--	------	------

CONTRACT NO.	SHEET NO.
--------------	-----------

4090	B766
------	------

LOT-7-8 WELD