


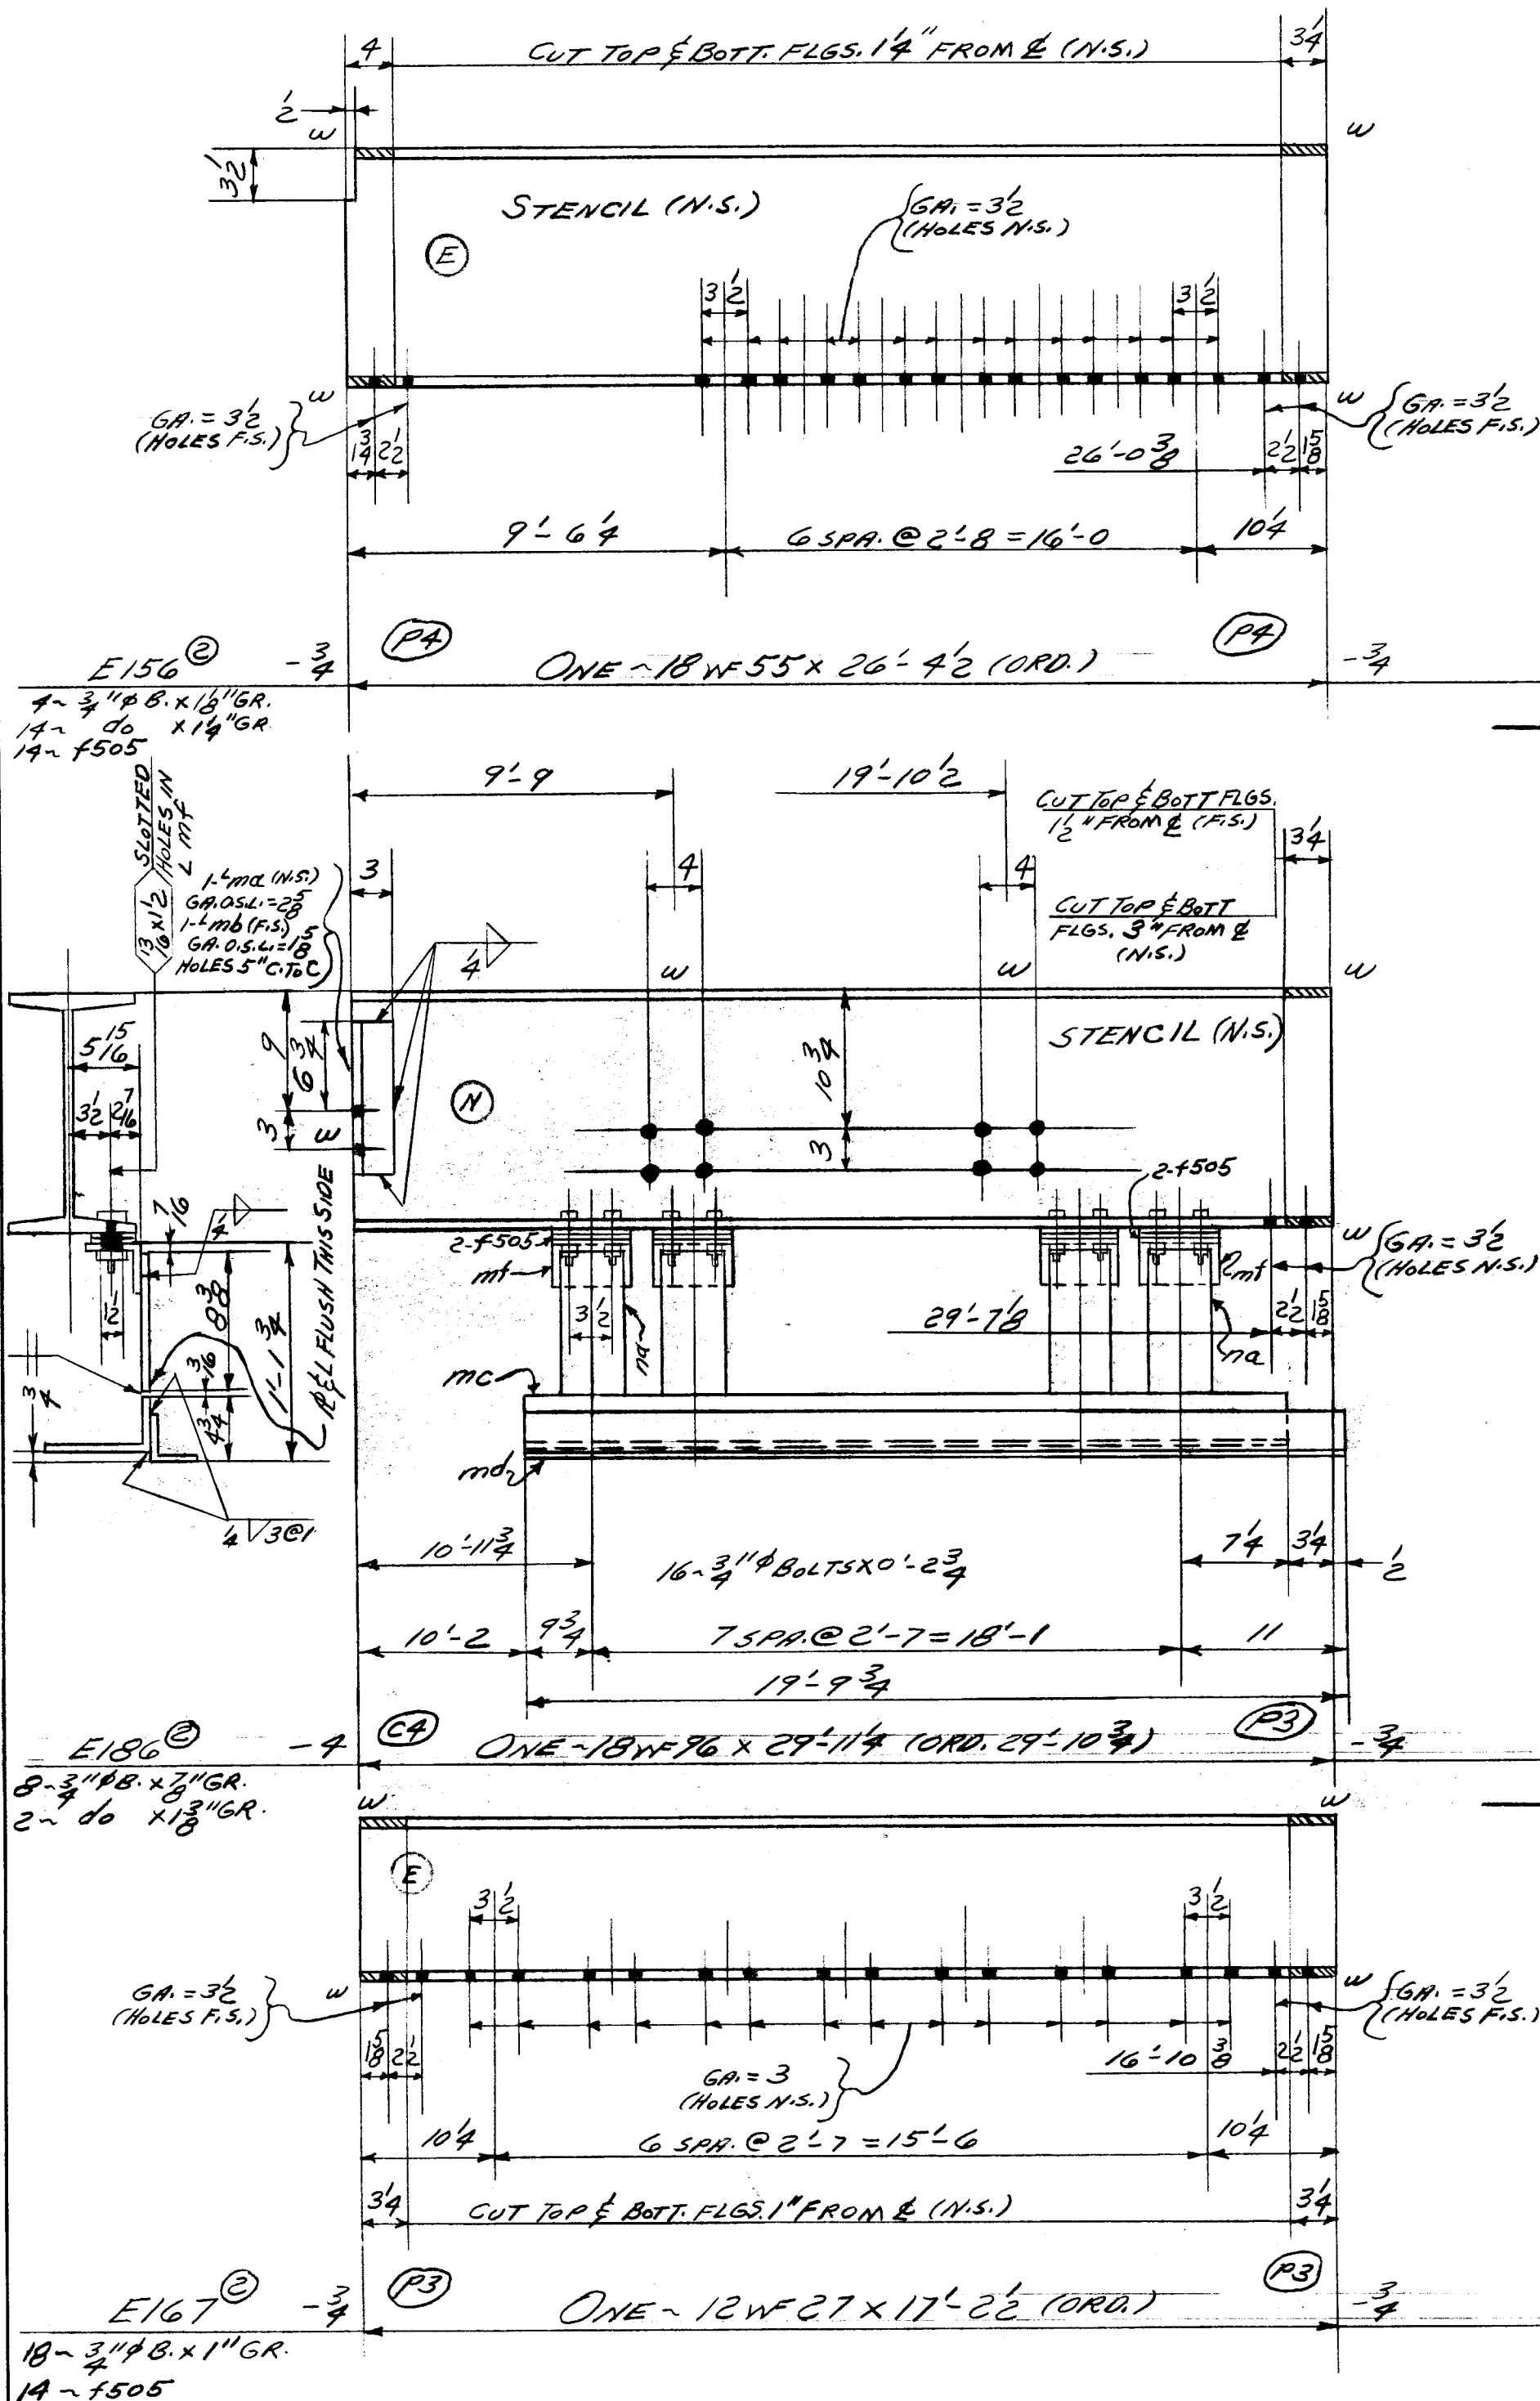

|     |     |       |                       |    |        |      |
|-----|-----|-------|-----------------------|----|--------|------|
| 8   | ONE | mc    | L4 x 3 x 3/8          | 0  | 11 1/2 |      |
| 6   | ONE | mb    | L3 x 2 1/2 x 3/8      | 0  | 11 1/2 |      |
| 335 | ONE | mc    | L8 x 4 x 7/16         | 19 | 6      | STK. |
| 143 | ONE | md    | L3 1/2 x 3 1/2 x 5/16 | 19 | 9 3/4  | STK. |
| 3   | B   | mf    | L4 x 3 1/2 x 3/8      | 0  | 6      |      |
| 36  | B   | mc    | L5 x 3/8              | 0  | 8 3/8  |      |
| 10  | 16  | f505  |                       |    |        |      |
| 11  | 16  |       | 3/4" BOLT             | 0  | 2 3/4  |      |
| 17  |     | PAINT |                       |    |        |      |

| TOTAL | ORD. | PLATES | STD. | BOLT | RIV. | BAR | SM. STD. | PAINT | WELD |
|-------|------|--------|------|------|------|-----|----------|-------|------|
| 5395  | 4786 |        | 526  | 11   |      | 46  |          | 26    |      |

| DET.   | DATE    | CHK'R. | DATE     | IN CHARGE |
|--------|---------|--------|----------|-----------|
| J.B.O. | 12-1-54 | F.F.   | 12-15-54 | FISHER    |

| RIVETS     | UNLESS NOTED         | CONTRACT NO. | SHEET NO. | REVISIONS | CONTRACT NO. | SHEET NO. |
|------------|----------------------|--------------|-----------|-----------|--------------|-----------|
| NONE       |                      | 4090         | B769      |           | 4090         | B769      |
| OPEN HOLES | 13 1/4" UNLESS NOTED |              |           |           |              |           |

LOT #8 WELD