



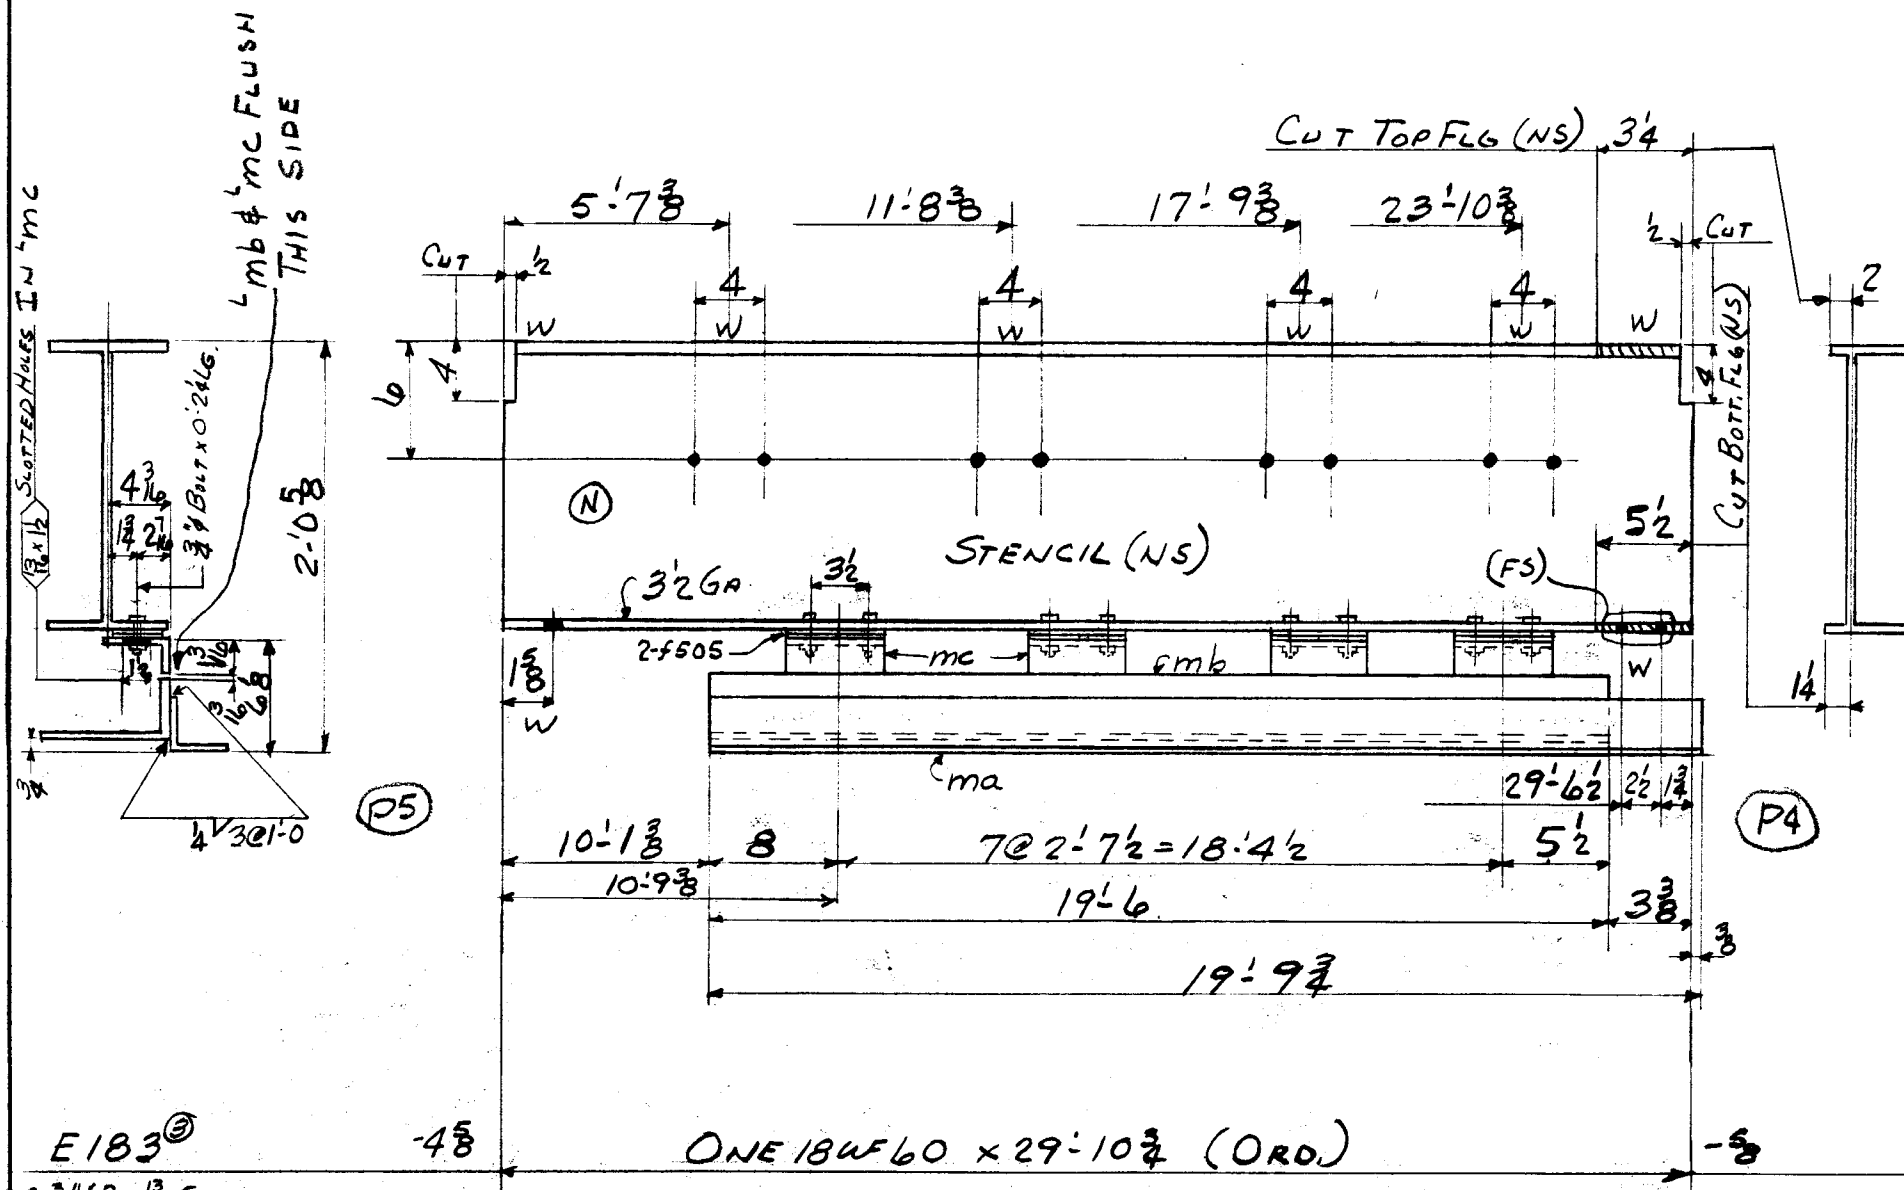

|     |    |             |                        |    |    |                  |
|-----|----|-------------|------------------------|----|----|------------------|
| 143 | 1  | ma          | L 3 1/2 x 3 1/2 x 5/16 | 19 | 93 | STK.             |
| 335 | 1  | mb          | L 8 x 4 x 7/16         | 19 | 6  | STK.             |
| 34  | 8  | mc          | L 4 x 1 3/8 x 3/8      | 0  | 6  | C.F. 4 x 3 x 3/8 |
| 10  | 16 | f505        | SHIMS 3 x 8            | 0  | 6  |                  |
| 10  | 16 | 3/4" BOLT x |                        | 0  | 24 |                  |
| 12  |    | PAINT       |                        |    |    |                  |

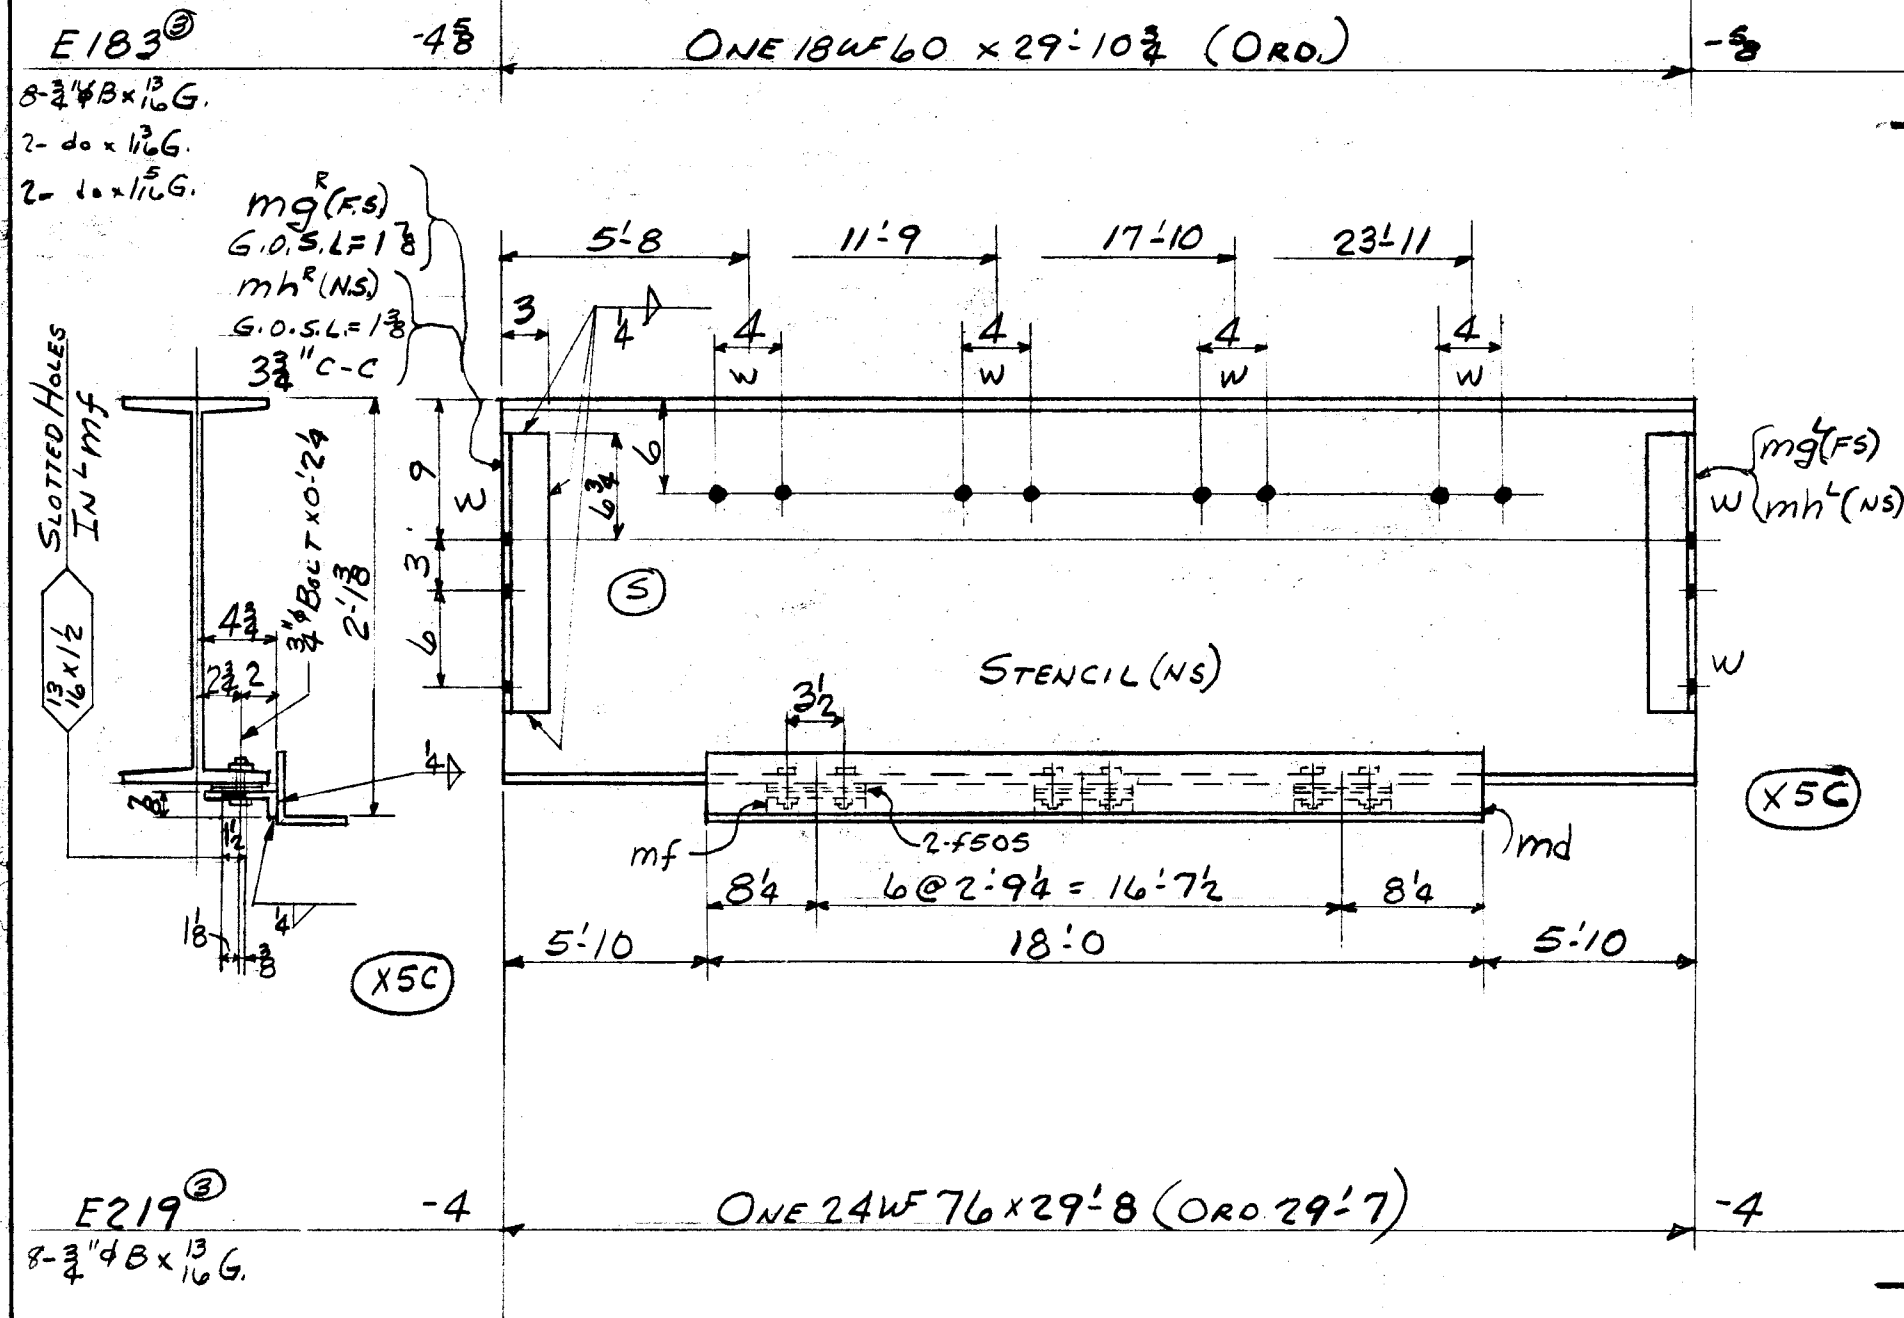

|     |    |                 |                        |    |       |                  |
|-----|----|-----------------|------------------------|----|-------|------------------|
| 24  | 2  | mg <sup>r</sup> | L 3 x 3 x 7/16         | 1  | 5 1/2 |                  |
| 27  | 2  | mh <sup>r</sup> | L 3 1/2 x 3 x 7/16     | 1  | 5 1/2 |                  |
| 130 | 1  | md              | L 3 1/2 x 3 1/2 x 7/16 | 18 | 0     | STK.             |
| 30  | 7  | mf              | L 4 x 3 x 3/8          | 0  | 6     | C.F. 4 x 3 x 3/8 |
| 9   | 14 | f505            | SHIMS                  |    |       |                  |
| 8   | 14 | 3/4" BOLTS x    |                        | 0  | 24    |                  |
| 12  |    | PAINT           |                        |    |       |                  |

| TOTAL     | ORD.      | PLATES | STD.     | BOLT      | RIV.         | BAR       | SM. STD. | PAINT | WELD |
|-----------|-----------|--------|----------|-----------|--------------|-----------|----------|-------|------|
| 4826      | 4042      |        | 723      | 18        |              | 19        |          | 24    |      |
| DET.      | DATE      | CHK'R. | DATE     | IN CHARGE |              |           |          |       |      |
| F.L.G.    | DEC 6, 54 | RCC.   | 12-15-54 | C.F.      |              |           |          |       |      |
| REVISIONS |           |        |          |           | CONTRACT NO. | SHEET NO. |          |       |      |
|           |           |        |          | 4090 B781 |              |           |          |       |      |

| RIVETS     | UNLESS NOTED | CONTRACT NO. | SHEET NO. |
|------------|--------------|--------------|-----------|
| NONE       |              |              |           |
| OPEN HOLES | UNLESS NOTED |              |           |
| 1/3" φ     |              |              |           |