


2-A364x

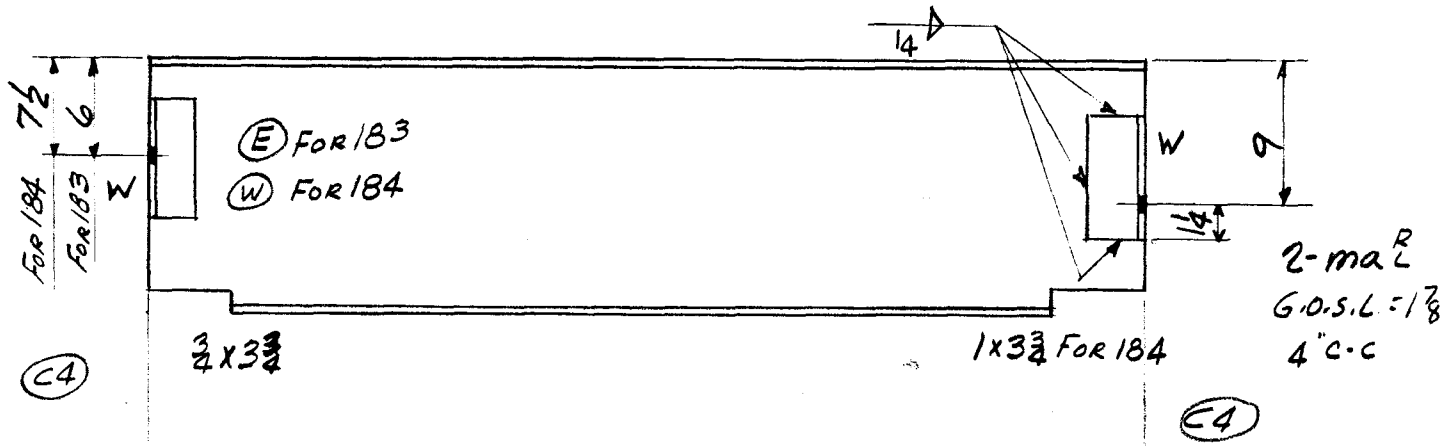

K183^(B)

-4

ONE 14WF30 x 16'-9 1/2 (ORD. 16'-8 1/2)

-4

K184^(B)

-4

ONE 14WF30 x 17'-3 1/2 (ORD. 17'-2 1/2)

-4


5	PAINT					
18	4	mar	3x3x3/8	0	7 1/2	
18	4	A364x				

501

516

1058 TOTAL

2-A354x

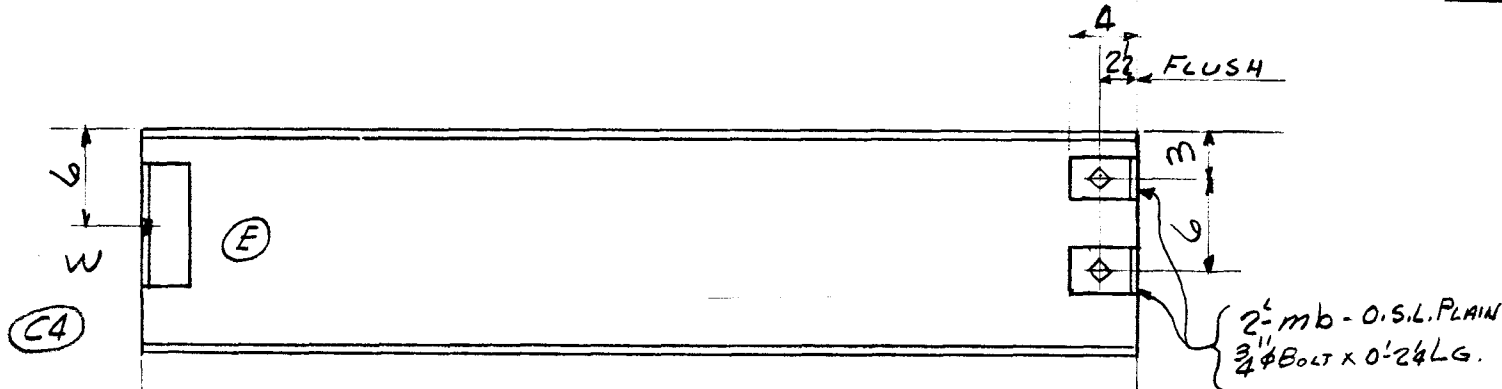

K185^(B)

-4


ONE 14WF34 x 17'-2 3/4 (ORD. 17'-6 1/4 CUT 17'-2 1/4)

+5

3	PAINT					
9	2	A354x				
12	4	mb	6x4x3/8	0	3	
1	2	3/4" BOLT		0	24	

584

609 TOTAL

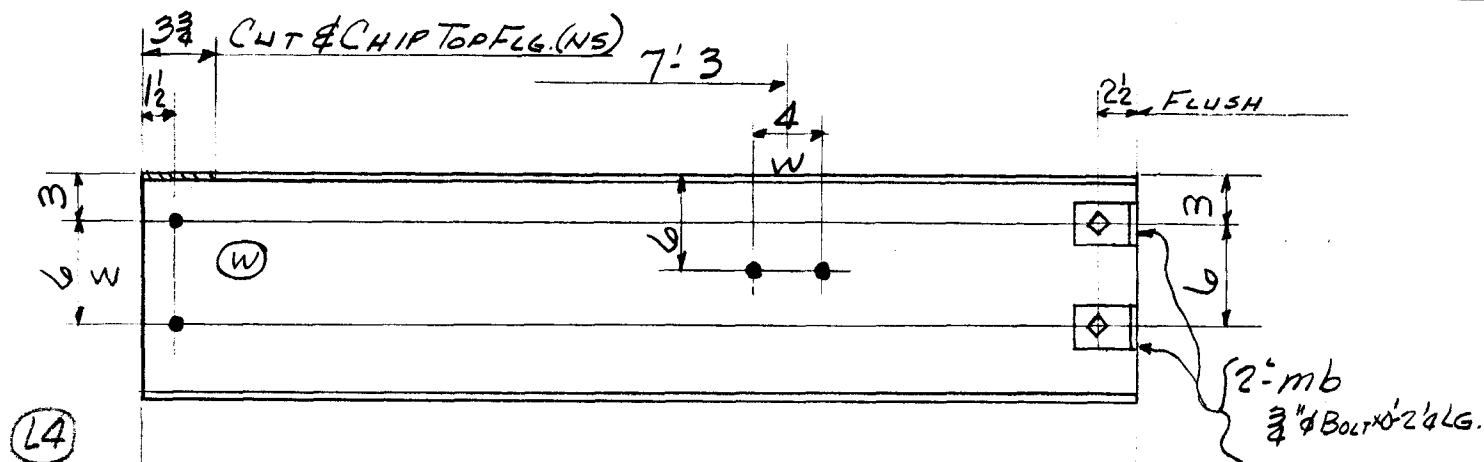

K186^(B)

-6

ONE 14WF30 x 13'-5 (ORD. 13'-10 1/4 CUT)

+5

2	PAINT					
12	4	mb				
1	2	3/4" BOLT		0	24	


403

418 TOTAL

2-3/4" B x 1/6 G.
2-3/4" B x 1/6 G.

2-A264x^(E) For 190

2-A364x For 187-188-189

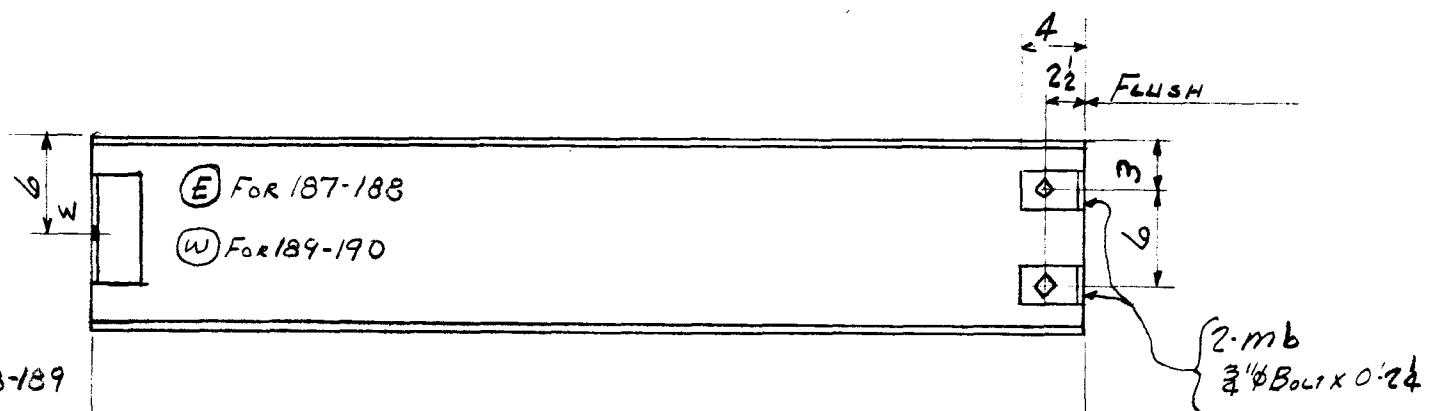

K187^(B)

-4

ONE 12WF27 x 17'-2 3/4 (ORD. 17'-6 1/4 CUT 17'-2 1/4)

+5

K188^(B)

-3/16

ONE 12WF27 x 17'-2 3/4 (ORD. 17'-6 1/4 CUT 17'-2 1/4)

+4 1/16

K189^(B)

-3/16

ONE 12WF27 x 13'-10 3/4 (ORD. 13'-10 1/4)

+4 1/16

K190^(B)

-3/16

ONE 12BL22 x 13'-10 3/4 (ORD. 13'-10 1/4)

+4 1/16

SHOP NOTE DIFF. WT. BMS

8	PAINT					
6	2	A264x ^(E)				
27	6	A364x				
49	16	mb				
5	8	3/4" BOLT		0	24	

464

464

374

305

1702 TOTAL

TOTAL	ORD.	PLATES	STD.	BOLT	RIV.	BAR	SM. STD.	PAINT	WELD
3787	3611		151	7				18	

DET.	DATE	CHK'R.	DATE	IN CHARGE
F.L.G.	Nov. 26, 54	CZ	12-11-54	CF

RIVETS	UNLESS NOTED
NONE	
OPEN HOLES	13 1/4

CONTRACT NO.	SHEET NO.
4090	B803

CONTRACT NO.	SHEET NO.
4090	B803

Lot # 9 WELD