


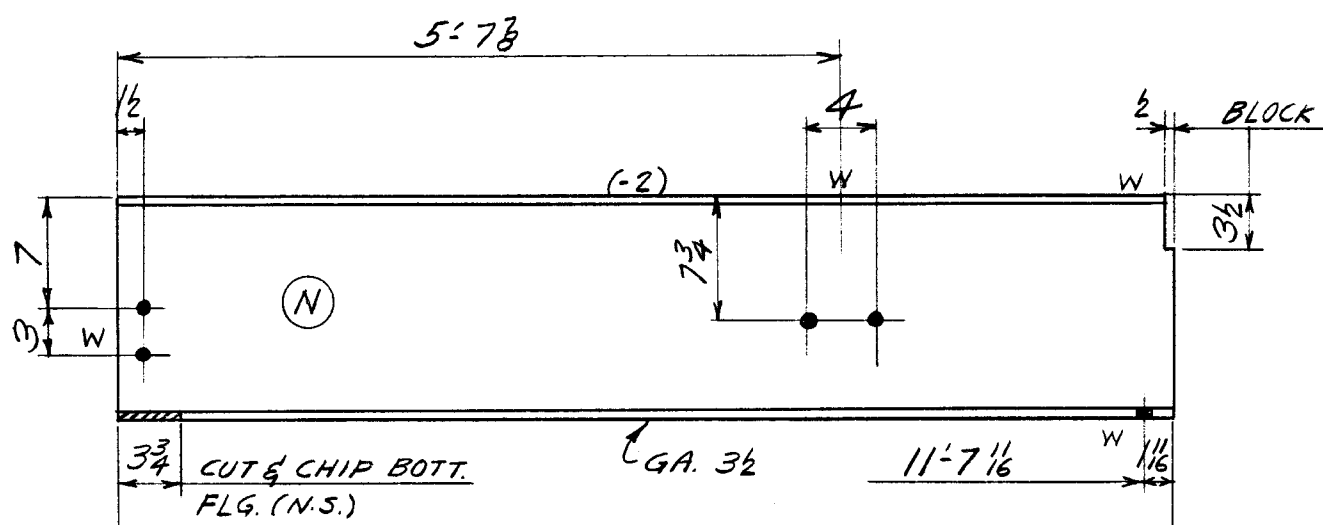

K266^①

-10 3/8

(L4)

ONE-14WF30 x 11'-9 3/8 (STK.)

(P4)


-4 1/2

2- 3/4" B. x 1/8" G.
2- do. x 3/8" G.
2- do. x 1/16" G.

2 PAINT

353

355 TOTAL

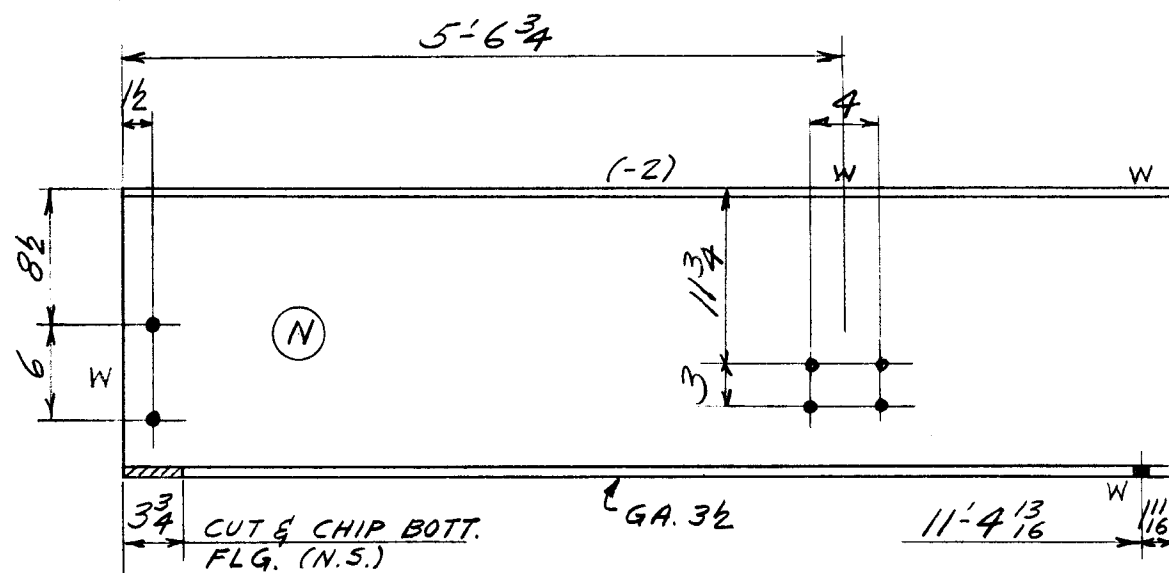

K256^①

-11 1/4

(L4)

ONE-18WF50 x 11'-6 1/2 (STK.)


(P7)

-6 1/4

3 PAINT

577

580 TOTAL

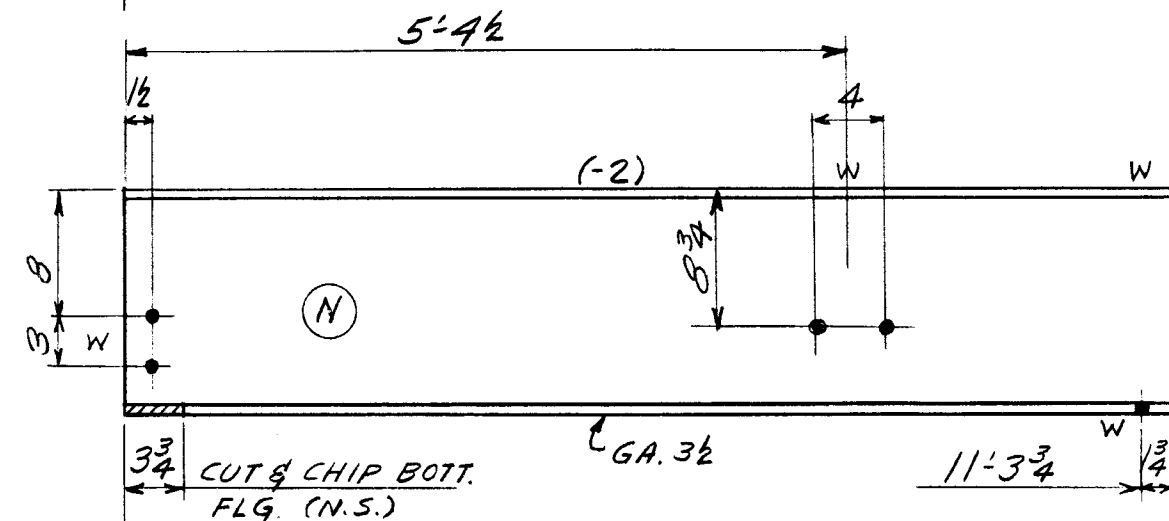

K257^①

-11 1/2

(L4)

ONE-14WF34 x 11'-5 1/2 (ORD. 12'-0 CUT)


(P9)

-5

2 PAINT

390

392 TOTAL

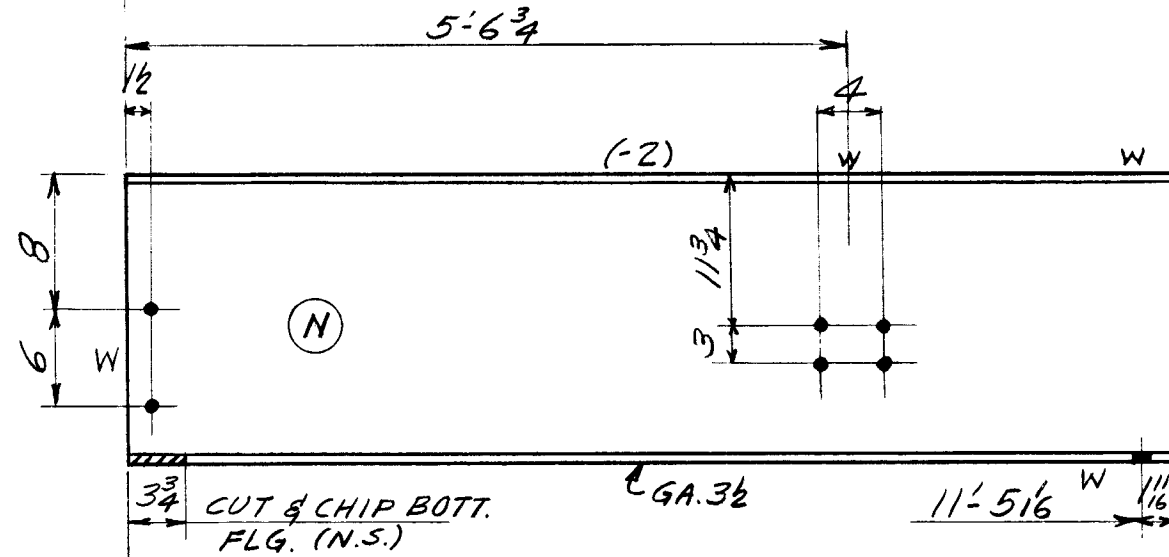

K258^①

-11 1/4

(L4)

ONE-18WF50 x 11'-6 3/4 (STK.)

(P7)

-6

3 PAINT

578

581 TOTAL

2- 3/4" B. x 1/8" G.
2- do. x 1/16" G.
2- do. x 3/4" G.
2- do. x 1/8" G.

TOTAL	ORD.	PLATES	STD.	BOLT	RIV.	BAR	SM. STD.	PAINT	WELD
1908	390		1508						10

DET.	DATE	CHK'R.	DATE	IN CHARGE
F.G.C.	12-1-54	E.R.H.	12-15-54	C.F.

RIVETS	UNLESS NOTED	CONTRACT NO.	SHEET NO.	REVISIONS	CONTRACT NO.	SHEET NO.
NONE		4090	B820		4090	B820
OPEN HOLES	13 1/8" UNLESS NOTED					