


NAME OF STRUCTURE
THE HARTFORD PUBLIC LIBRARY
HARTFORD, CONN.

WEIGHT	NO. PCS.	ASS'M MK.	SHAPE	LENGTH	REMARKS	ORDERED
--------	----------	-----------	-------	--------	---------	---------

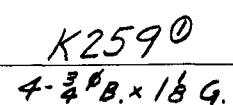

$-\frac{3}{4}$ (P4) ONE-21WF68 x 30'-2 1/2 (ORD.)

P4 -34

10	PAINT
----	-------

2054	
------	--

206L	TOTM
------	------

KL 260^①
KL 261^①


3-L $3\frac{1}{2} \times 3\frac{1}{2} \times \frac{5}{16} \times 4'-6$ (STK)

3-L 3½ x 3½ x 5/16 x 5'-8 (STK.)

122-1

97

123

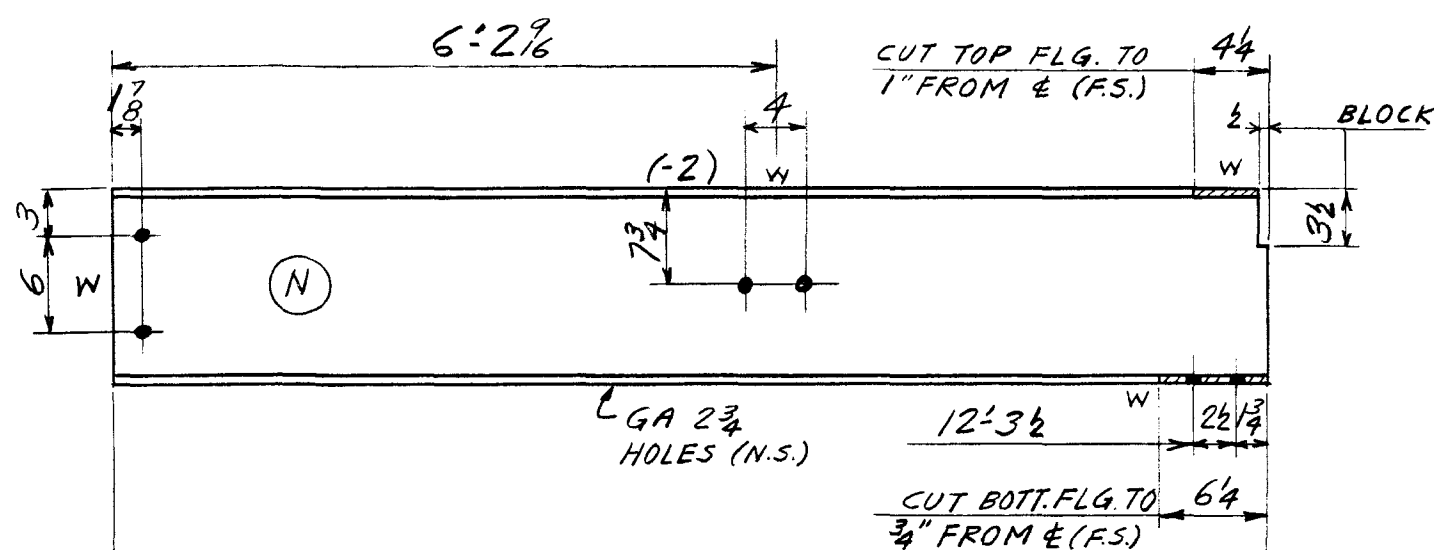

K262① - 4⁵/₈

- 348. x 3/4 G.
- do. x 1 G.
- do. x 5/8 G.

(L4) ONE - 12WF27 x 12'-7₄³ (ORD.)

(P3) - 13
- 16

2 PAINT

342

342	TOTAL
-----	-------

TOTAL	ORD.	PLATES	STD.	BOLT	RIV.	BAR	SM. STD.	PAINT	WELD
2628	2396		219					13	

DET.	DATE	CHK'R.	DATE	IN CHARGE
F.G.C.	12-1-54	E.R.H.	12-15-54	C.F.

RIVETS	NONE	UNLESS NOTED	CONTRACT NO.	SHEET NO.	REVISIONS	CONTRACT NO.	SHEET NO.
OPEN HOLES	13 ϕ 16	UNLESS NOTED	4090	B821	1-10-55- APPRV. CHG.	4090	B821

Lot # 9