


NAME OF STRUCTURE
THE HARTFORD PUBLIC LIBRARY
HARTFORD, CONN.

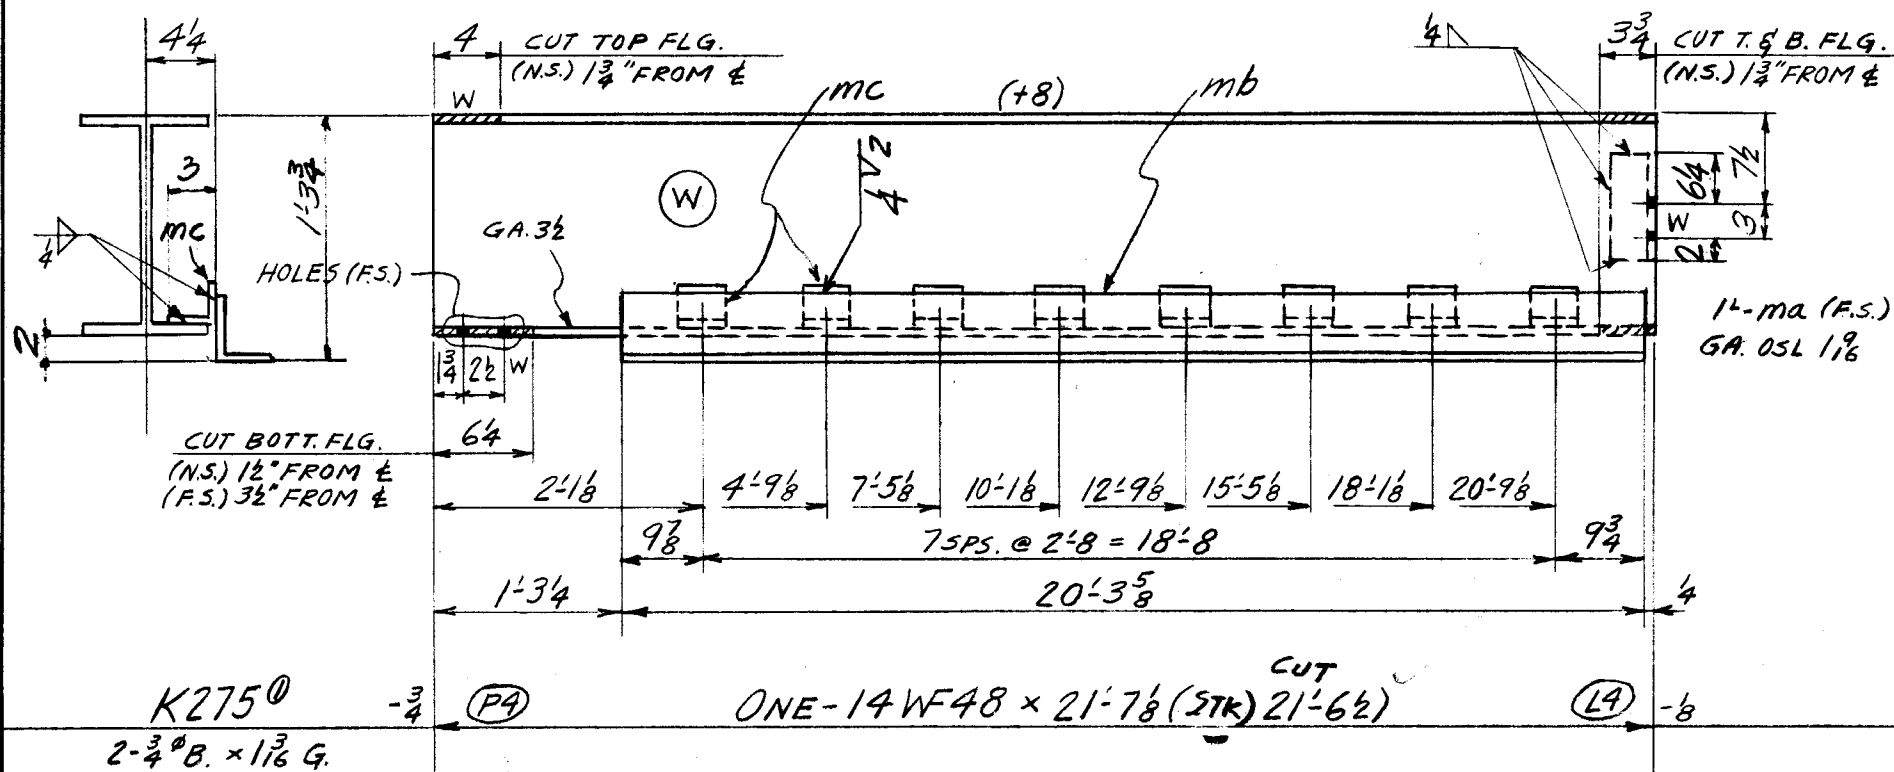

WEIGHT		NO. PCS.	ASS'M MK.	SHAPE	LENGTH		REMARKS	ORDERED
6 PAINT								
8	1	ma	$L 3\frac{1}{2} \times 3\frac{1}{2} \times \frac{3}{8}$	0	114			
12	8	mc	$L 3 \times 2 \times \frac{3}{8}$	0	3			
146	1	mb	$L 3\frac{1}{2} \times 3\frac{1}{2} \times \frac{5}{16}$	20	$3\frac{5}{8}$		STK.	
1034								
1206 TOTAL								

TOTAL	ORD.	PLATES	STD.	BOLT	RIV.	BAR	SM. STD.	PAINT	WELD
1206			1200					6	
DET. F.G.C.	DATE 12-7-54	CHK'R. E.R.H.	DATE 12-15-54	IN CHARGE C.F.					

RIVETS <i>NONE</i>	UNLESS NOTED	CONTRACT NO.	SHEET NO.	REVISIONS	CONTRACT NO.	SHEET NO.
OPEN HOLES <i>13</i> <i>16</i>	UNLESS NOTED	<i>4090</i>	<i>B825</i>	<i>1-10-'55 APPRV. CHG.</i>	<i>4090</i>	<i>B825</i>

(WELD) LOT #9